



NOTES

WHEN PREPARING THE SURFACE FOR POLYESTER POLYMER CONCRETE (PPC) OVERLAY ADJACENT TO A PREVIOUSLY PLACED PPC STAGE, THE PREVIOUSLY PLACED PPC SHALL BE REMOVED FOR A DISTANCE OF 4-INCHES FROM THE PPC EDGE. THE SURFACE OF THE NEW STAGE AREA, ALONG WITH THE 4 INCH OVERLAY AREA, SHALL BE PREPARED AS PER THE OVERLAY SURFACE PREPARATION SPECIAL PROVISIONS. NEW PPC SHALL BE PLACED IN THE 4-INCH OVERLAP, AS PART OF NEW PPC STAGE PLACEMENT.

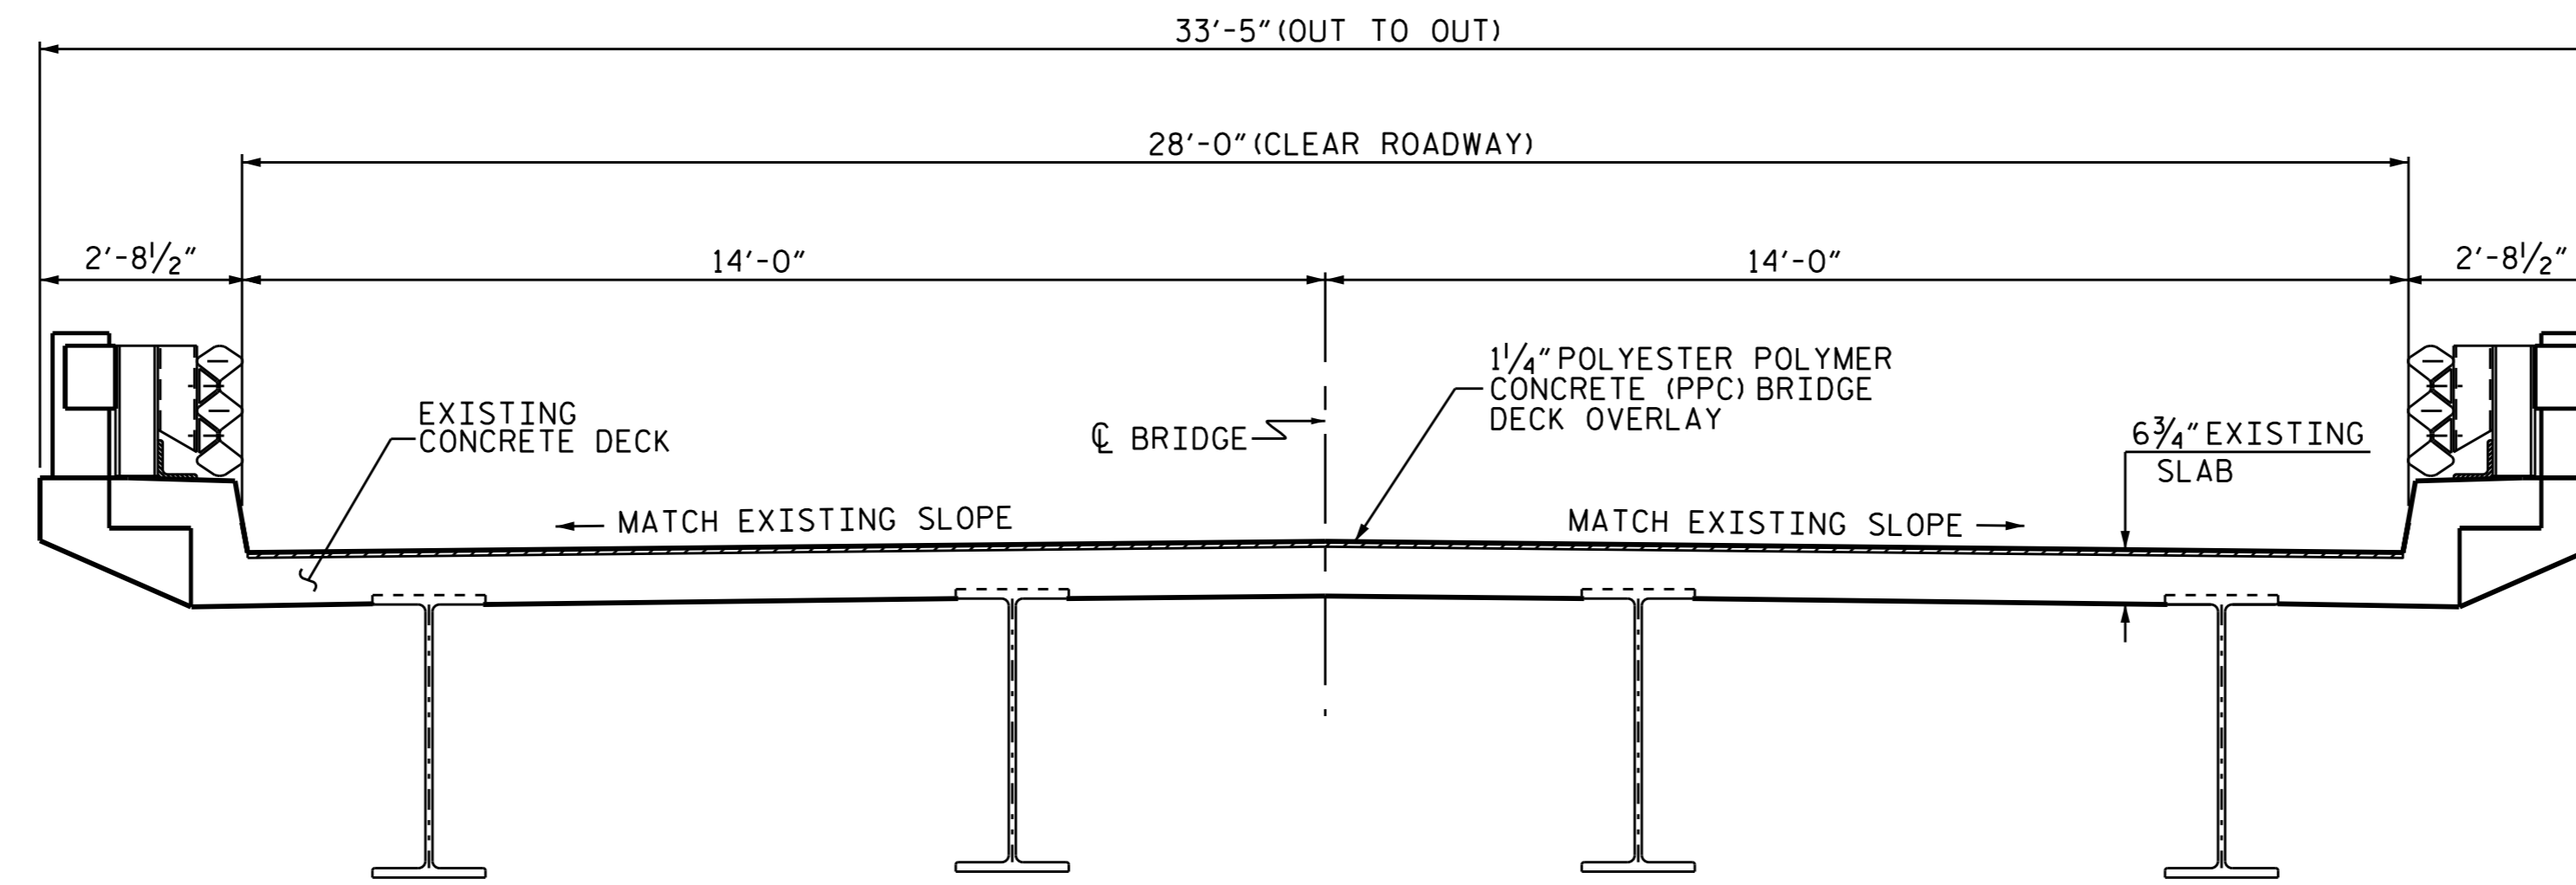


TYPICAL SECTION

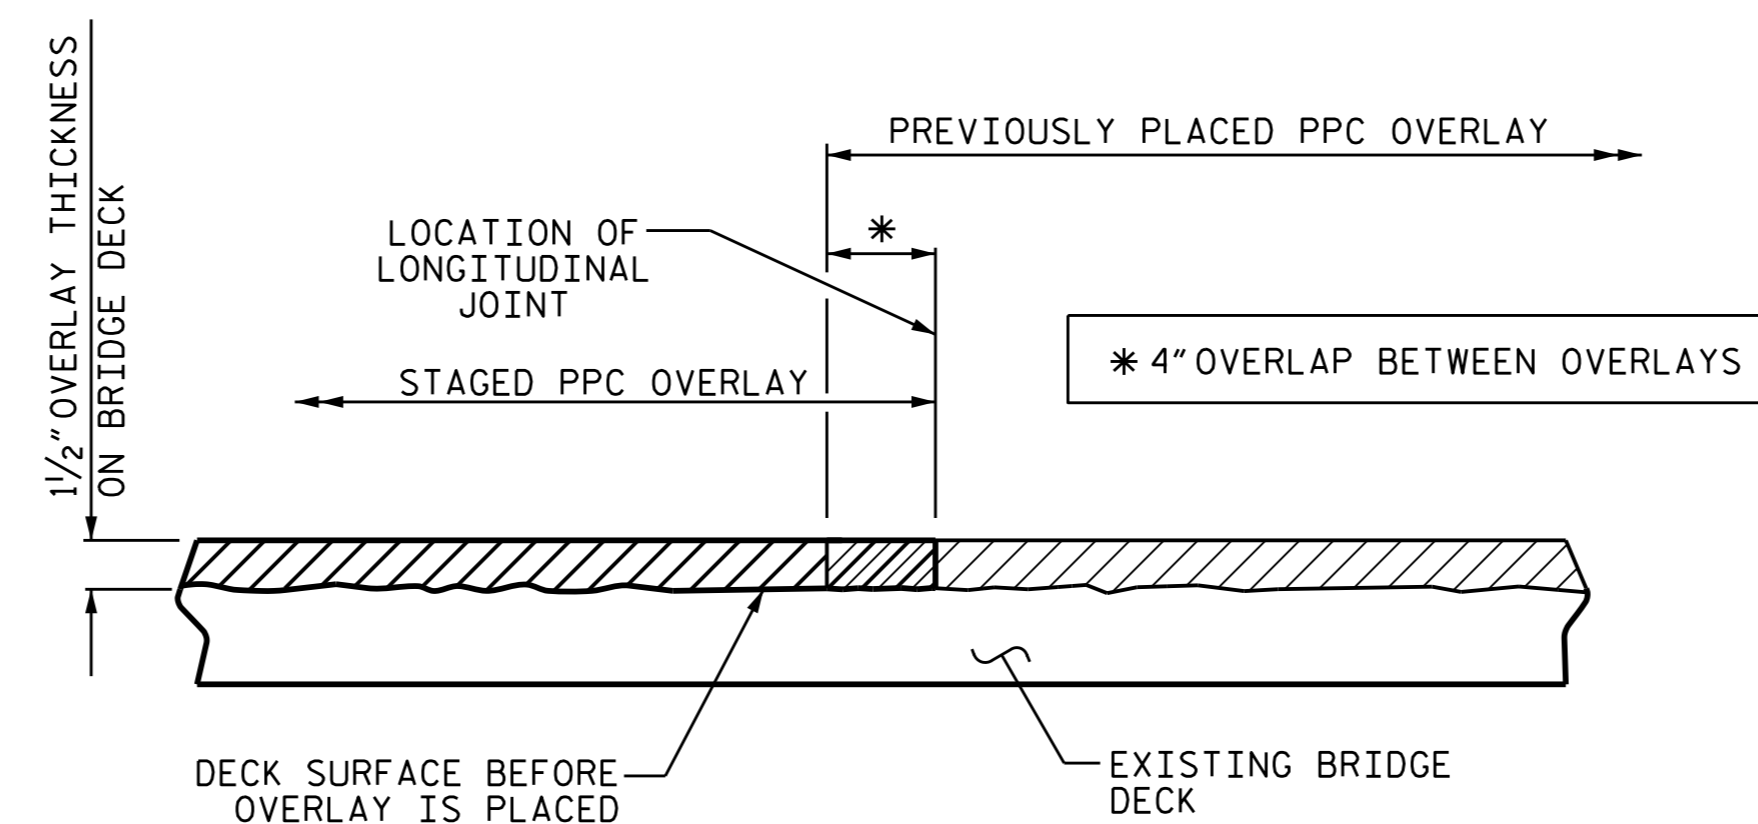

SECTION THRU DECK

STAGED POLYESTER POLYMER CONCRETE OVERLAY JOINT
(AS NEEDED)

PROJECT NO. I-5788
HARNETT COUNTY
BRIDGE NO.: 73 & 77

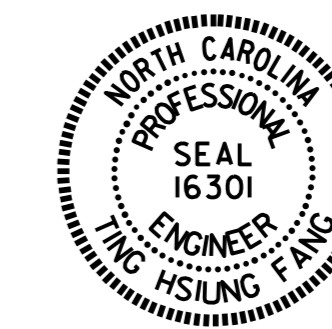

DocuSigned by:
Ting H. Fang
E72088400017435
1/28/2016

STATE OF NORTH CAROLINA
DEPARTMENT OF TRANSPORTATION
RALEIGH
TYPICAL SECTION & POLYESTER POLYMER CONCRETE OVERLAY DETAILS
SPANS A THRU D

REVISIONS						SHEET NO.
NO.	BY:	DATE:	NO.	BY:	DATE:	S-49
1			3			TOTAL SHEETS
2			4			72

DRAWN BY : T. H. FANG DATE : 11/5/15
CHECKED BY : S. B. WILLIAMS DATE : 12/1/15