


PROJECT: I-5758&I-5759

CONTRACT: C203762

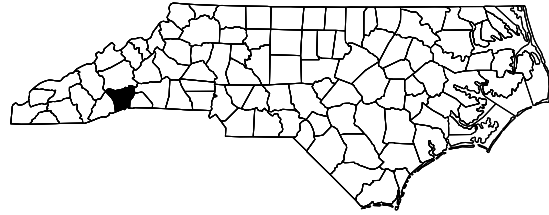

STATE OF NORTH CAROLINA
DIVISION OF HIGHWAYS

HENDERSON COUNTY

STATE	STATE PROJECT REFERENCE NO.	SHEET NO.	TOTAL SHEETS
N.C.	I-5758 / I-5759	1	
STATE PROJ. NO.	F.A. PROJ. NO.	DESCRIPTION	
52036.1.1	NHPP-0026(002)40	P.E.	
52036.3.1	NHPP-0026(002)40	CONST.	
52037.1.1	NHPP-0026(002)40	P.E.	
52037.3.1	NHPP-0026(002)40	CONST.	

PART 1 - I-5758

LOCATION:

HENDERSON COUNTY:

BRIDGE #228 ON INTERSTATE 26 WEST BOUND OVER NORFOLK SOUTHERN RAILROAD


BRIDGE #230 ON INTERSTATE 26 EAST BOUND OVER NORFOLK SOUTHERN RAILROAD

BRIDGE #233 ON INTERSTATE 26 WEST BOUND OVER CANE CREEK

BRIDGE #234 ON INTERSTATE 26 EAST BOUND OVER CANE CREEK

TYPE OF WORK:

BRIDGE PRESERVATION - JOINT DEMOLITION AND JOINT REPLACEMENT.

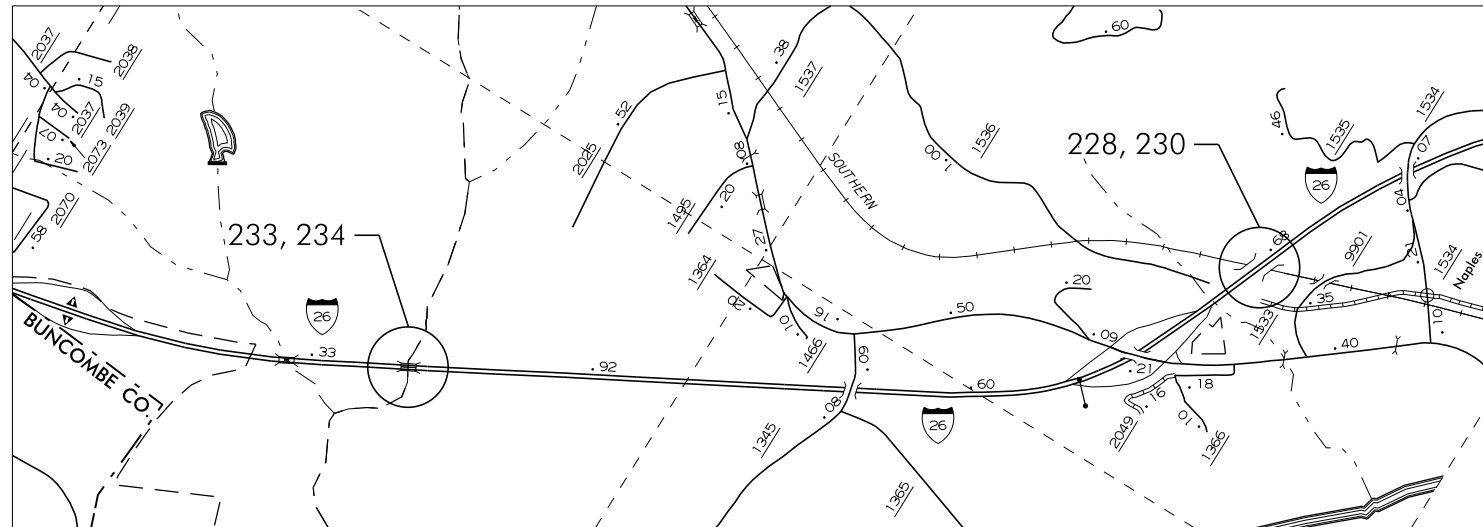

VICINITY MAP - HENDERSON CO.



DESIGN DATA

HENDERSON COUNTY			
#228	ADT 2013	=	29,500
#230	ADT 2013	=	29,500
#233	ADT 2011	=	27,000
#234	ADT 2013	=	29,500

PROJECT LENGTH

HENDERSON COUNTY			
- #228	=	0.039	MILE
- #230	=	0.039	MILE
- #233	=	0.038	MILE
- #234	=	0.038	MILE

Prepared in the Office of:
DEPARTMENT OF TRANSPORTATION
DIVISION OF HIGHWAYS
STRUCTURES MANAGEMENT UNIT - PRESERVATION & REPAIR GROUP
1000 BIRCH RIDGE DR. RALEIGH, N.C. 27610

DOUGLAS R. CALHOUN, P.E.
PROJECT ENGINEER

2012 STANDARD SPECIFICATIONS

LETTING DATE:
MARCH 15, 2016

DocuSigned by:

John A. Yannaccione

7BC36E9CCE884EC



1/25/2016

JOHN A. YANNACCONE, P.E.
PROJECT DESIGN ENGINEER