

**This electronic collection of documents is provided  
for the convenience of the user  
and is Not a Certified Document –**

**The documents contained herein were originally issued  
and sealed by the individuals whose names and license  
numbers appear on each page, on the dates appearing  
with their signature on that page.**




**This file or an individual page  
shall not be considered a certified document.**

TIP PROJECT: I-5758

CONTRACT: C203762

# HENDERSON COUNTY

| PROJECT REFERENCE NO. |                  | SHEET NO.   |
|-----------------------|------------------|-------------|
| I-5758 / I-5759       |                  | 1           |
| STATE PROJECT         | F.A. PROJECT NO. | DESCRIPTION |
| 52036.3.1             | NHPP-0026(2)40   | I-5758      |
| 52037.3.1             | NHPP-0026(6)21   | I-5759      |

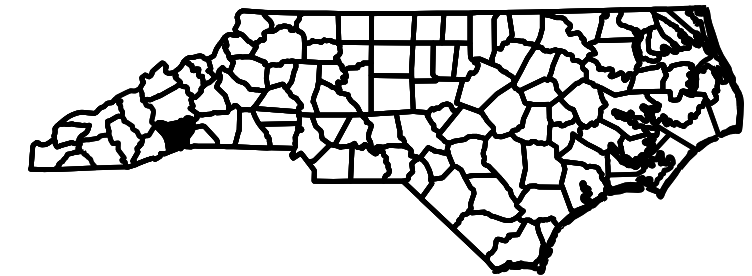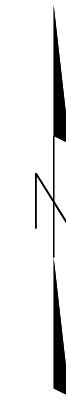
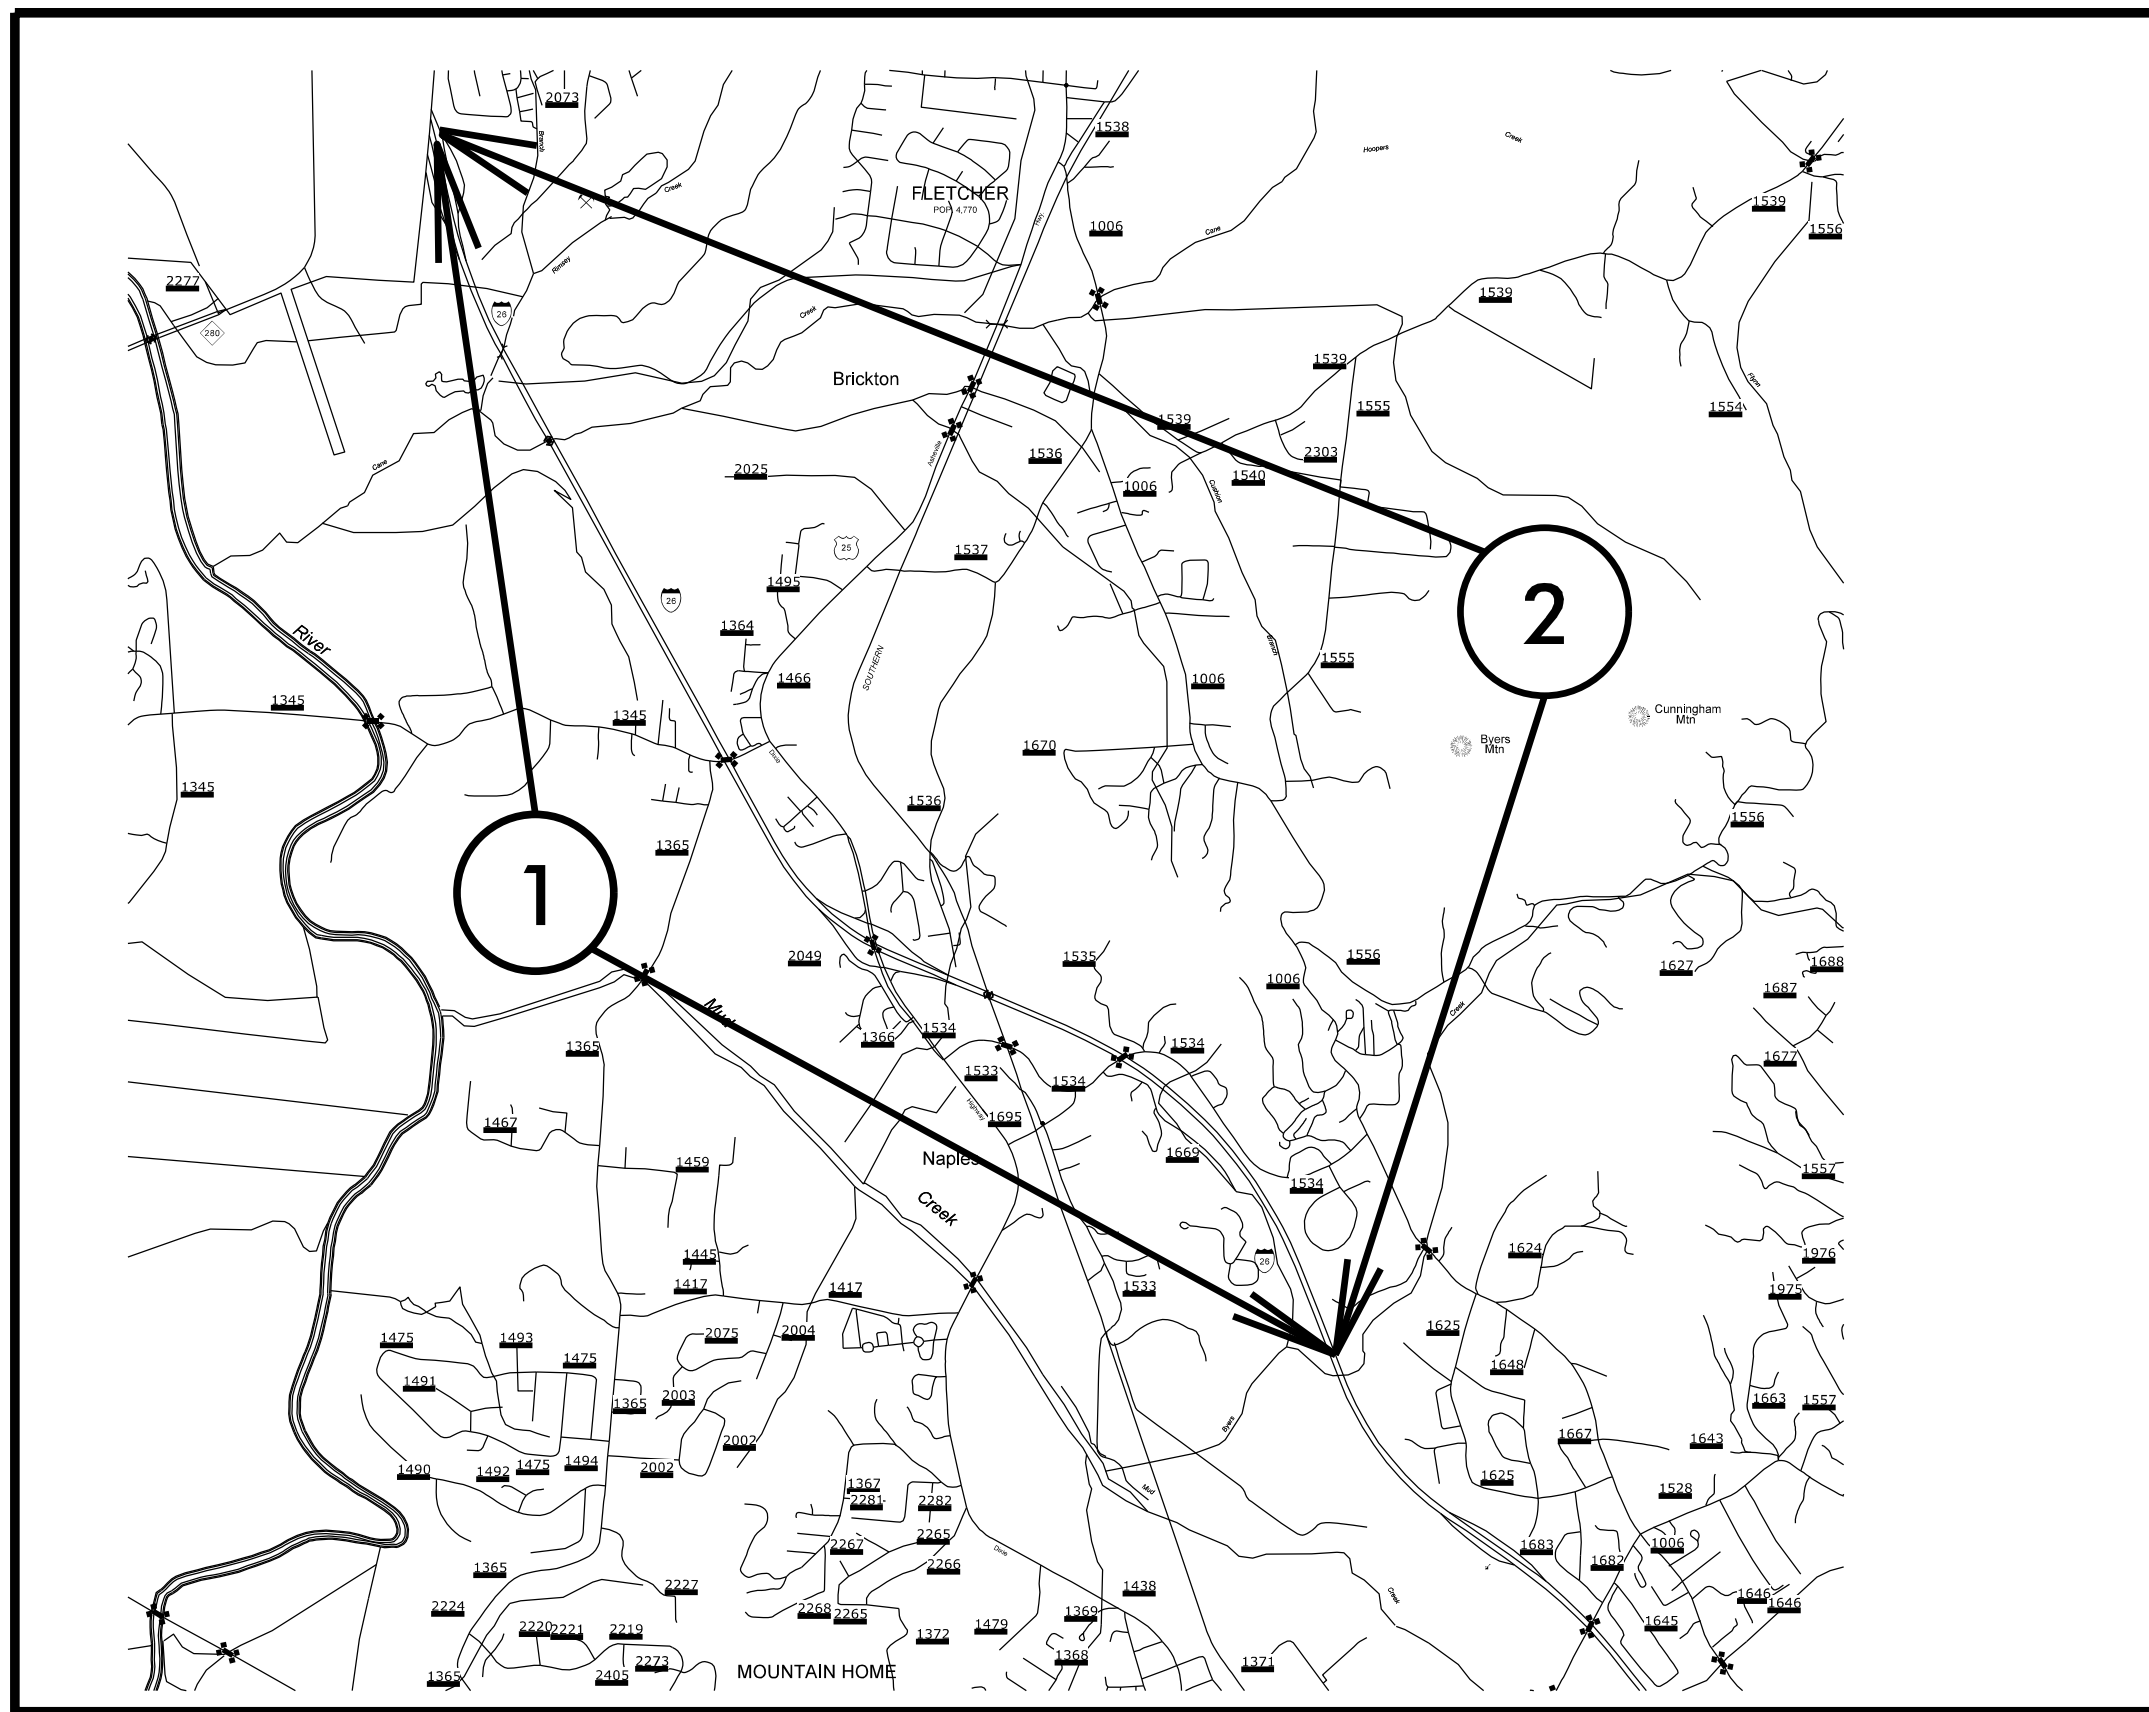


TIP PROJECT: I-5759

CONTRACT: C203762


# HENDERSON COUNTY

| PROJECT REFERENCE NO. |                  | SHEET NO.   |
|-----------------------|------------------|-------------|
| I-5758 / I-5759       |                  | 2           |
| STATE PROJECT         | F.A. PROJECT NO. | DESCRIPTION |
| 52036.3.1             | NHPP-0026(2)40   | I-5758      |
| 52037.3.1             | NHPP-0026(6)21   | I-5759      |

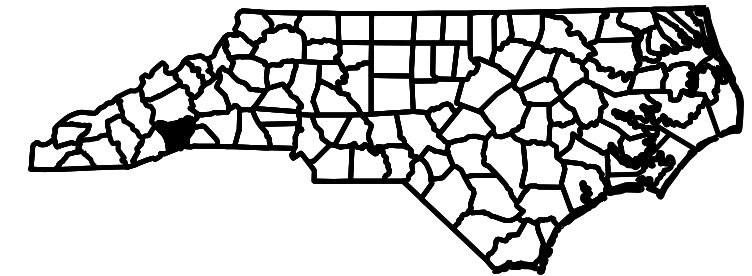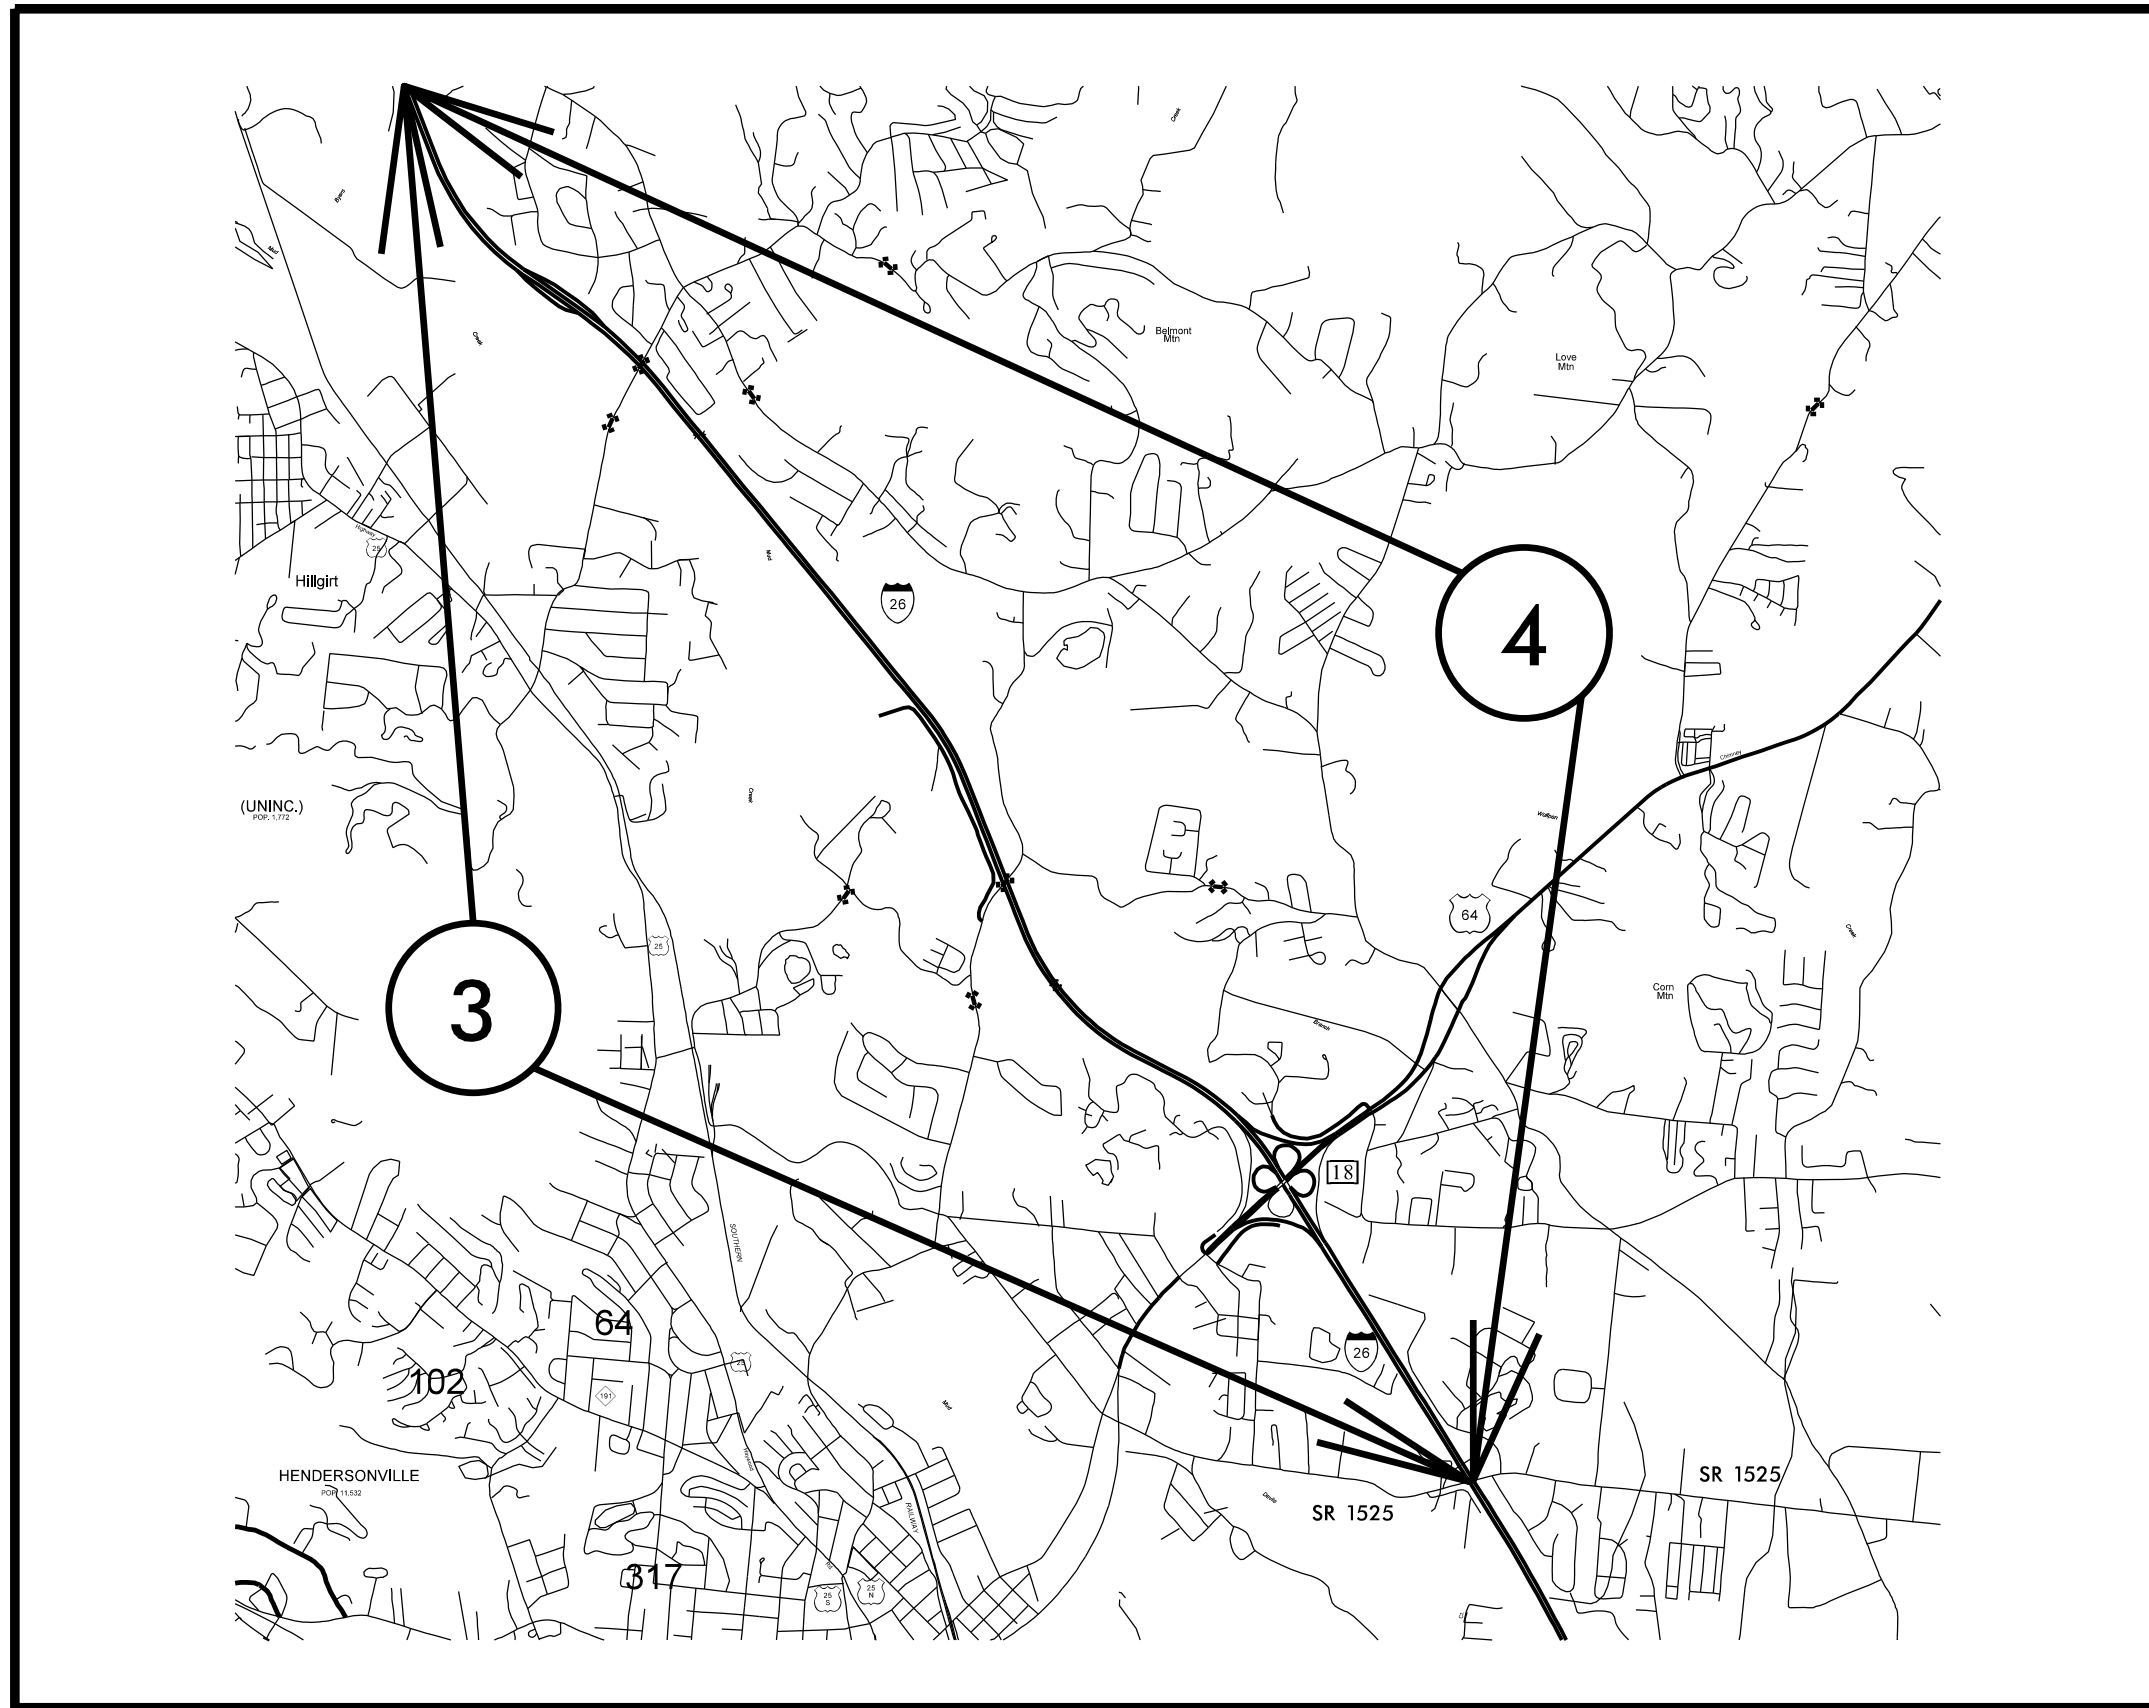

|                       |                  |             |
|-----------------------|------------------|-------------|
| PROJECT REFERENCE NO. |                  | SHEET NO.   |
| I-5758 / I-5759       |                  | 3           |
| STATE PROJECT         | F.A. PROJECT NO. | DESCRIPTION |
| 52036.3.1             | NHPP-0026(2)40   | I-5758      |
| 52037.3.1             | NHPP-0026(6)21   | I-5759      |

# TYPICAL 1

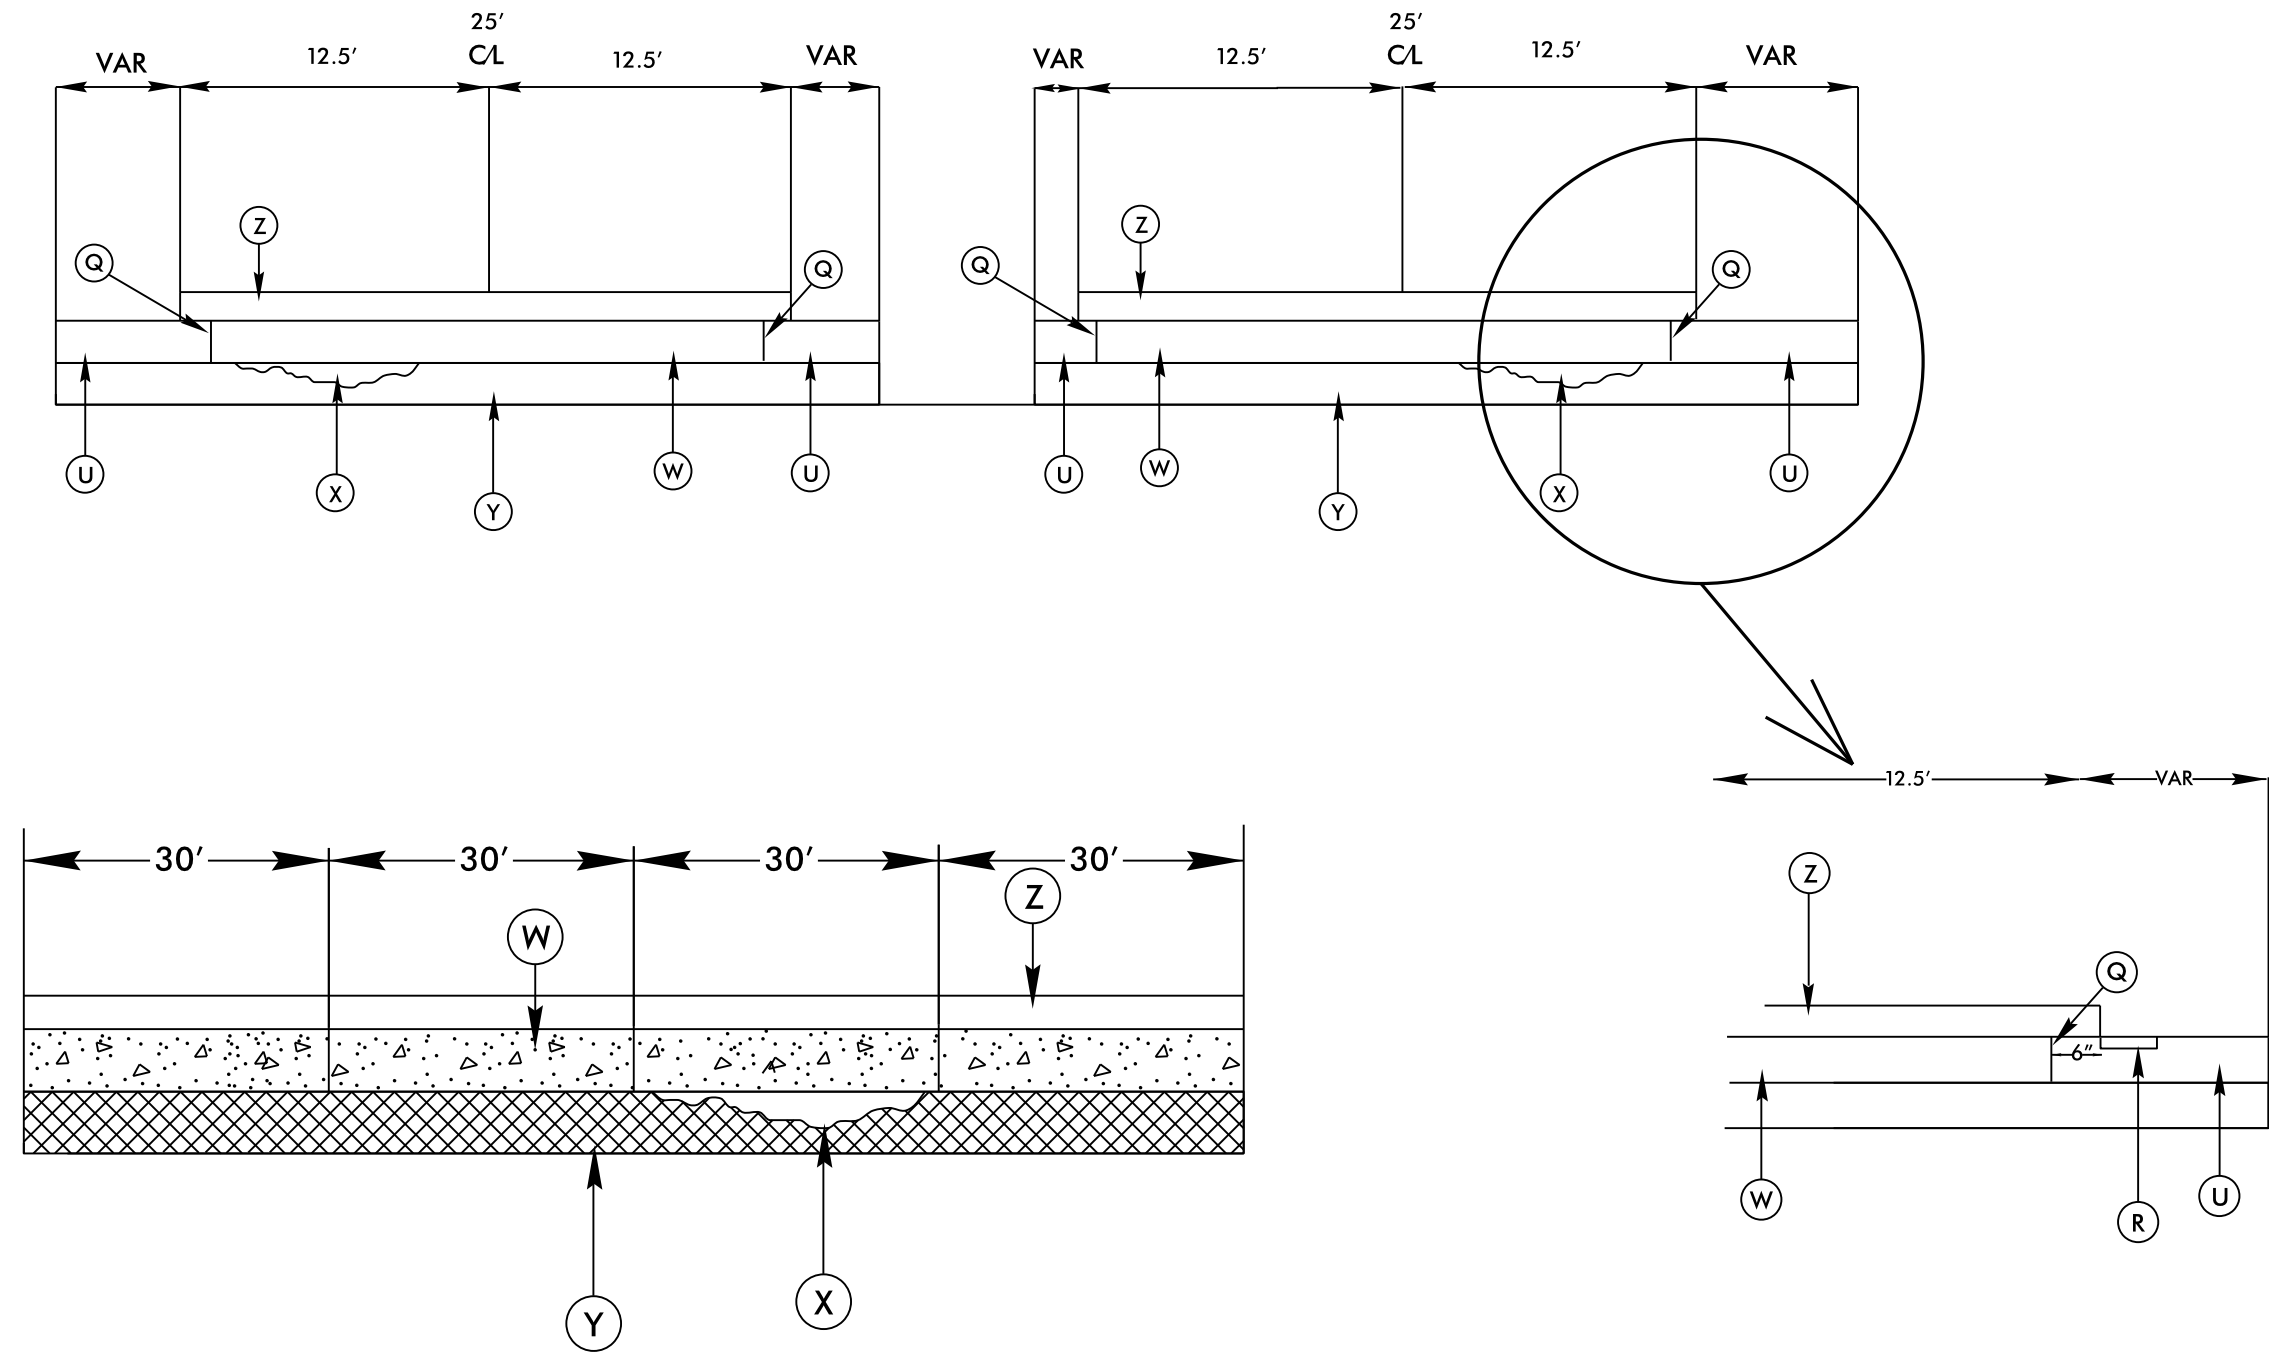

PROFILE VIEW

|                       |                  |             |
|-----------------------|------------------|-------------|
| PROJECT REFERENCE NO. |                  | SHEET NO.   |
| I-5758 / I-5759       |                  | 4           |
| STATE PROJECT         | F.A. PROJECT NO. | DESCRIPTION |
| 52036.3.1             | NHPP-0026(2)40   | I-5758      |
| 52037.3.1             | NHPP-0026(6)21   | I-5759      |

## SURFACING SCHEDULE

| ITEM NO | DESCRIPTION                       |
|---------|-----------------------------------|
| Q       | SEAL EXISTING JOINT               |
| R       | EXISTING RUMBLE STRIPS            |
| W       | EXISTING CONCRETE SLAB            |
| X       | VOID UNDER EXISTING CONCRETE SLAB |
| Y       | EXISTING SUBGRADE                 |
| Z       | ULTRA THIN BOND WEAR COURSE       |
| U       | EXISTING ASPHALT SHOULDER         |

|                 |           |           |
|-----------------|-----------|-----------|
| PROJECT NO.     | SHEET NO. | TOTAL NO. |
| I-5758 & I-5759 | 5         |           |

### SUMMARY OF QUANTITIES

| PROJECT NO                          | COUNTY    | MAP NO | ROUTE     | DESCRIPTION       | TYP | LANES | LANE TYPE | FINAL SURFACE TESTING REQUIRED | WARM MIX ASPHALT REQUIRED | LENGTH MI | WIDTH FT | PAVEMENT SLAB STABILIZATION MATERIAL LB | HOT POURED ASPHALT JOINT SEALER, TYPE I LB | REPAIR OF JOINTED CONCRETE PAVEMENT SLABS SY | UNDERCUT EXCAVATION CY | GEOTEXTILE FOR SOIL STABILIZATION SY | SELECT MATERIAL, CLASS IV TON | INCIDENTAL MILLING SY | LEVELING COURSE, S9.5B TONS | ASPHALT BINDER FOR PLANT MIX TONS | POLYMER MODIFIED ASPHALT BINDER FOR PLANT MIX TONS | ULTRA-THIN BONDED WEARING COURSE TON | APPLICATION OF ULTRATHIN HOT MIX SY | PORTABLE LIGHTING EA |
|-------------------------------------|-----------|--------|-----------|-------------------|-----|-------|-----------|--------------------------------|---------------------------|-----------|----------|---|--|--|------------------------|--------------------------------------|-------------------------------|-----------------------|-----------------------------|-----------------------------------|--|--------------------------------------|-------------------------------------|----------------------|
| 52036.3.1                           | Henderson | 1      | I-26 EAST | FROM MM40 TO MM45 | 1   | 2     | MD        | NO                             | NO                        | 5         | 25       | 196,894.0                               | 2,500                                      | 1,325  | 275                    | 1,325                                | 2,100                         | 3,500                 | 35                          | 2                                 | 231  | 4,435                                | 81,312                              | 1                    |
| <b>TOTAL FOR MAP NO. 1</b>          |           |        |           |                   |     |       |           |                                |                           | <b>5</b>  |          | <b>196,894.0</b>                        | <b>2,500</b>                               | <b>1,325</b>                                 | <b>275</b>             | <b>1,325</b>                         | <b>2,100</b>                  | <b>3,500</b>          | <b>35</b>                   | <b>2</b>                          | <b>231</b>   | <b>4,435</b>                         | <b>81,312</b>                       | <b>1</b>             |
| 52036.3.1                           | Henderson | 2      | I-26 WEST | FROM MM45 TO MM40 | 1   | 2     | MD        | NO                             | NO                        | 5         | 25       | 196,894.0                               | 2,500                                      | 1,325  | 275                    | 1,325                                | 2,100                         | 3,500                 | 116                         | 8                                 | 231  | 4,435                                | 81,312                              |                      |
| <b>TOTAL FOR MAP NO. 2</b>          |           |        |           |                   |     |       |           |                                |                           | <b>5</b>  |          | <b>196,894.0</b>                        | <b>2,500</b>                               | <b>1,325</b>                                 | <b>275</b>             | <b>1,325</b>                         | <b>2,100</b>                  | <b>3,500</b>          | <b>116</b>                  | <b>8</b>                          | <b>231</b>   | <b>4,435</b>                         | <b>81,312</b>                       |                      |
| <b>TOTAL FOR PROJ NO. 52036.3.1</b> |           |        |           |                   |     |       |           |                                |                           | <b>10</b> |          | <b>393,788.0</b>                        | <b>5,000</b>                               | <b>2,650</b>                                 | <b>550</b>             | <b>2,650</b>                         | <b>4,200</b>                  | <b>7,000</b>          | <b>151</b>                  | <b>10</b>                         | <b>462</b>   | <b>8,870</b>                         | <b>162,624</b>                      | <b>1</b>             |
| 52037.3.1                           | Henderson | 3      | I-26 EAST | FROM MM45 TO MM50 | 1   | 2     | MD        | NO                             | NO                        | 5         | 25       | 204,853.0                               | 2,500                                      | 1,325  | 275                    | 1,325                                | 2,100                         | 3,000                 | 10                          | 1                                 | 231  | 4,435                                | 81,312                              | *                    |
| <b>TOTAL FOR MAP NO. 3</b>          |           |        |           |                   |     |       |           |                                |                           | <b>5</b>  |          | <b>204,853.0</b>                        | <b>2,500</b>                               | <b>1,325</b>                                 | <b>275</b>             | <b>1,325</b>                         | <b>2,100</b>                  | <b>3,000</b>          | <b>10</b>                   | <b>1</b>                          | <b>231</b>   | <b>4,435</b>                         | <b>81,312</b>                       | <b>*</b>             |
| 52037.3.1                           | Henderson | 4      | I-26 WEST | FROM MM50 TO MM45 | 1   | 2     | MD        | NO                             | NO                        | 5         | 25       | 204,853.0                               | 2,500                                      | 1,325  | 275                    | 1,325                                | 2,100                         | 3,000                 | 25                          | 2                                 | 231  | 4,435                                | 81,312                              | *                    |
| <b>TOTAL FOR MAP NO. 4</b>          |           |        |           |                   |     |       |           |                                |                           | <b>5</b>  |          | <b>204,853.0</b>                        | <b>2,500</b>                               | <b>1,325</b>                                 | <b>275</b>             | <b>1,325</b>                         | <b>2,100</b>                  | <b>3,000</b>          | <b>25</b>                   | <b>2</b>                          | <b>231</b>   | <b>4,435</b>                         | <b>81,312</b>                       | <b>*</b>             |
| <b>TOTAL FOR PROJ NO. 52037.3.1</b> |           |        |           |                   |     |       |           |                                |                           | <b>10</b> |          | <b>409,706.0</b>                        | <b>5,000</b>                               | <b>2,650</b>                                 | <b>550</b>             | <b>2,650</b>                         | <b>4,200</b>                  | <b>6,000</b>          | <b>35</b>                   | <b>3</b>                          | <b>462</b>   | <b>8,870</b>                         | <b>162,624</b>                      |                      |
| <b>GRAND TOTAL</b>                  |           |        |           |                   |     |       |           |                                |                           | <b>20</b> |          | <b>803,494.0</b>                        | <b>10,000</b>                              | <b>5,300</b>                                 | <b>1,100</b>           | <b>5,300</b>                         | <b>8,400</b>                  | <b>13,000</b>         | <b>186</b>                  | <b>13</b>                         | <b>924</b>   | <b>17,740</b>                        | <b>325,248</b>                      | <b>1</b>             |

### THERMOPLASTIC AND PAINT QUANTITIES

| PROJECT NO                          | COUNTY    | MAP NO | ROUTE     | DESCRIPTION       | TYP | LANES | LANE TYPE | LENGTH | WIDTH | 4400000000-E STATIONARY WORK ZONE SIGN SF | 4405000000-E PORTABLE WORK ZONE SIGN SF | 4410000000-E BARRICADE MOUNTED SIGNS SF | 4415000000-N FLASHING ARROW PANELS, TYPE C EA | 4420000000-N PORTABLE CHANGEABLE MESSAGE BOARD EA | 4430000000-N DRUMS EA | 4445000000-N TYPE III BARRICADES LF | 4510000000-N LAW ENFORCEMENT HR | 4516000000-N SKINNY DRUMS EA | 4700000000-E 12" X 90 M WHITE THERMO LF | 4725000000-E MERGE ARROW 90 M EA | 4891000000-E 50 MIL 6" WHITE THERMO LF | 4891000000-E 50 MIL 6" YELLOW THERMO LF | 4905000000-N SNOW PLOWABLE MARKERS EA |
|-------------------------------------|-----------|--------|-----------|-------------------|-----|-------|-----------|--------|-------|---|---|---|---|---|-----------------------|-------------------------------------|---------------------------------|------------------------------|---|----------------------------------|--|---|---------------------------------------|
| 52036.3.1                           | Henderson | 1      | I-26 EAST | FROM MM40 TO MM45 | 1   | 2     | MD        | 5      | 25    | 240                                       | 822                                     | 52                                      | 4   | 5   | 125                   | 32                                  | 2,000                           | 550                          | 1,650                                   | 9                                | 34,250                                 | 26,400                                  | 350                                   |
| <b>TOTAL FOR MAP NO. 1</b>          |           |        |           |                   |     |       |           |        |       | <b>240</b>                                | <b>822</b>                              | <b>52</b>                               | <b>4</b>                                      | <b>5</b>  | <b>125</b>            | <b>32</b>                           | <b>2,000</b>                    | <b>550</b>                   | <b>1,650</b>                            | <b>9</b>                         | <b>34,250</b>                          | <b>26,400</b>                           | <b>350</b>                            |
| 52036.3.1                           | Henderson | 2      | I-26 WEST | FROM MM45 TO MM40 | 1   | 2     | MD        | 5      | 25    |   |   |   |   |   |                       |                                     |                                 |                              | 1,650                                   | 9                                | 34,250                                 | 26,240                                  | 350                                   |
| <b>TOTAL FOR MAP NO. 2</b>          |           |        |           |                   |     |       |           |        |       |   |   |   |   |   |                       |                                     |                                 |                              | <b>1,650</b>                            | <b>9</b>                         | <b>34,250</b>                          | <b>26,240</b>                           | <b>350</b>                            |
| <b>TOTAL FOR PROJ NO. 52036.3.1</b> |           |        |           |                   |     |       |           |        |       | <b>240</b>                                | <b>822</b>                              | <b>52</b>                               | <b>4</b>                                      | <b>5</b>  | <b>125</b>            | <b>32</b>                           | <b>2,000</b>                    | <b>550</b>                   | <b>3,300</b>                            | <b>18</b>                        | <b>68,500</b>                          | <b>52,640</b>                           | <b>700</b>                            |
| <b>121,140</b>                      |           |        
| 52037.3.1                           | Henderson | 3      | I-26 EAST | FROM MM45 TO MM50 | 1   | 2     | MD        | 5      | 25    | 240                                       | 822                                     | 52                                      | 4   | 5   | 125                   | 32                                  | 2,000                           | 550                          | 1,650                                   | 6                                | 35,570                                 | 27,465                                  | 363                                   |
| <b>TOTAL FOR MAP NO. 3</b>          |           |        |           |                   |     |       |           |        |       | <b>240</b>                                | <b>822</b>                              | <b>52</b>                               | <b>4</b>                                      | <b>5</b>  | <b>125</b>            | <b>32</b>                           | <b>2,000</b>                    | <b>550</b>                   | <b>1,650</b>                            | <b>6</b>                         | <b>35,570</b>                          | <b>27,465</b>                           | <b>363</b>                            |
| 52037.3.1                           | Henderson | 4      | I-26 WEST | FROM MM50 TO MM45 | 1   | 2     | MD        | 5      | 25    |   |   |   |   |   |                       |                                     |                                 |                              | 1,650                                   | 6                                | 35,570                                 | 27,465                                  | 363                                   |
| <b>TOTAL FOR MAP NO. 4</b>          |           |        |           |                   |     |       |           |        |       |   |   |   |   |   |                       |                                     |                                 |                              | <b>1,650</b>                            | <b>6</b>                         | <b>35,570</b>                          | <b>27,465</b>                           | <b>363</b>                            |
| <b>TOTAL FOR PROJ NO. 52037.3.1</b> |           |        |           |                   |     |       |           |        |       | <b>240</b>                                | <b>822</b>                              | <b>52</b>                               | <b>4</b>                                      | <b>5</b>  | <b>125</b>            | <b>32</b>                           | <b>2,000</b>                    | <b>550</b>                   | <b>3,300</b>                            | <b>12</b>                        | <b>71,140</b>                          | <b>54,930</b>                           | <b>726</b>                            |
| <b>126,070</b>                      |           |        
| <b>GRAND TOTAL</b>                  |           |        |           |                   |     |       |           |        |       | <b>480</b>                                | <b>1,644</b>                            | <b>104</b>                              | <b>8</b>                                      | <b>10</b>   | <b>250</b>            | <b>64</b>                           | <b>4,000</b>                    | <b>1,100</b>                 | <b>6,600</b>                            | <b>30</b>                        | <b>139,640</b>                         | <b>107,570</b>                          | <b>1,426</b>                          |
| <b>247,210</b>                      |           |        