



| | | |
|--|----------------|-----------------------|
| PROJECT NO. TIP I-5784 WBS 53025.3.1 | SHEET NO. 1 | TOTAL SHEETS |
| | | DESCRIPTION CONST. |

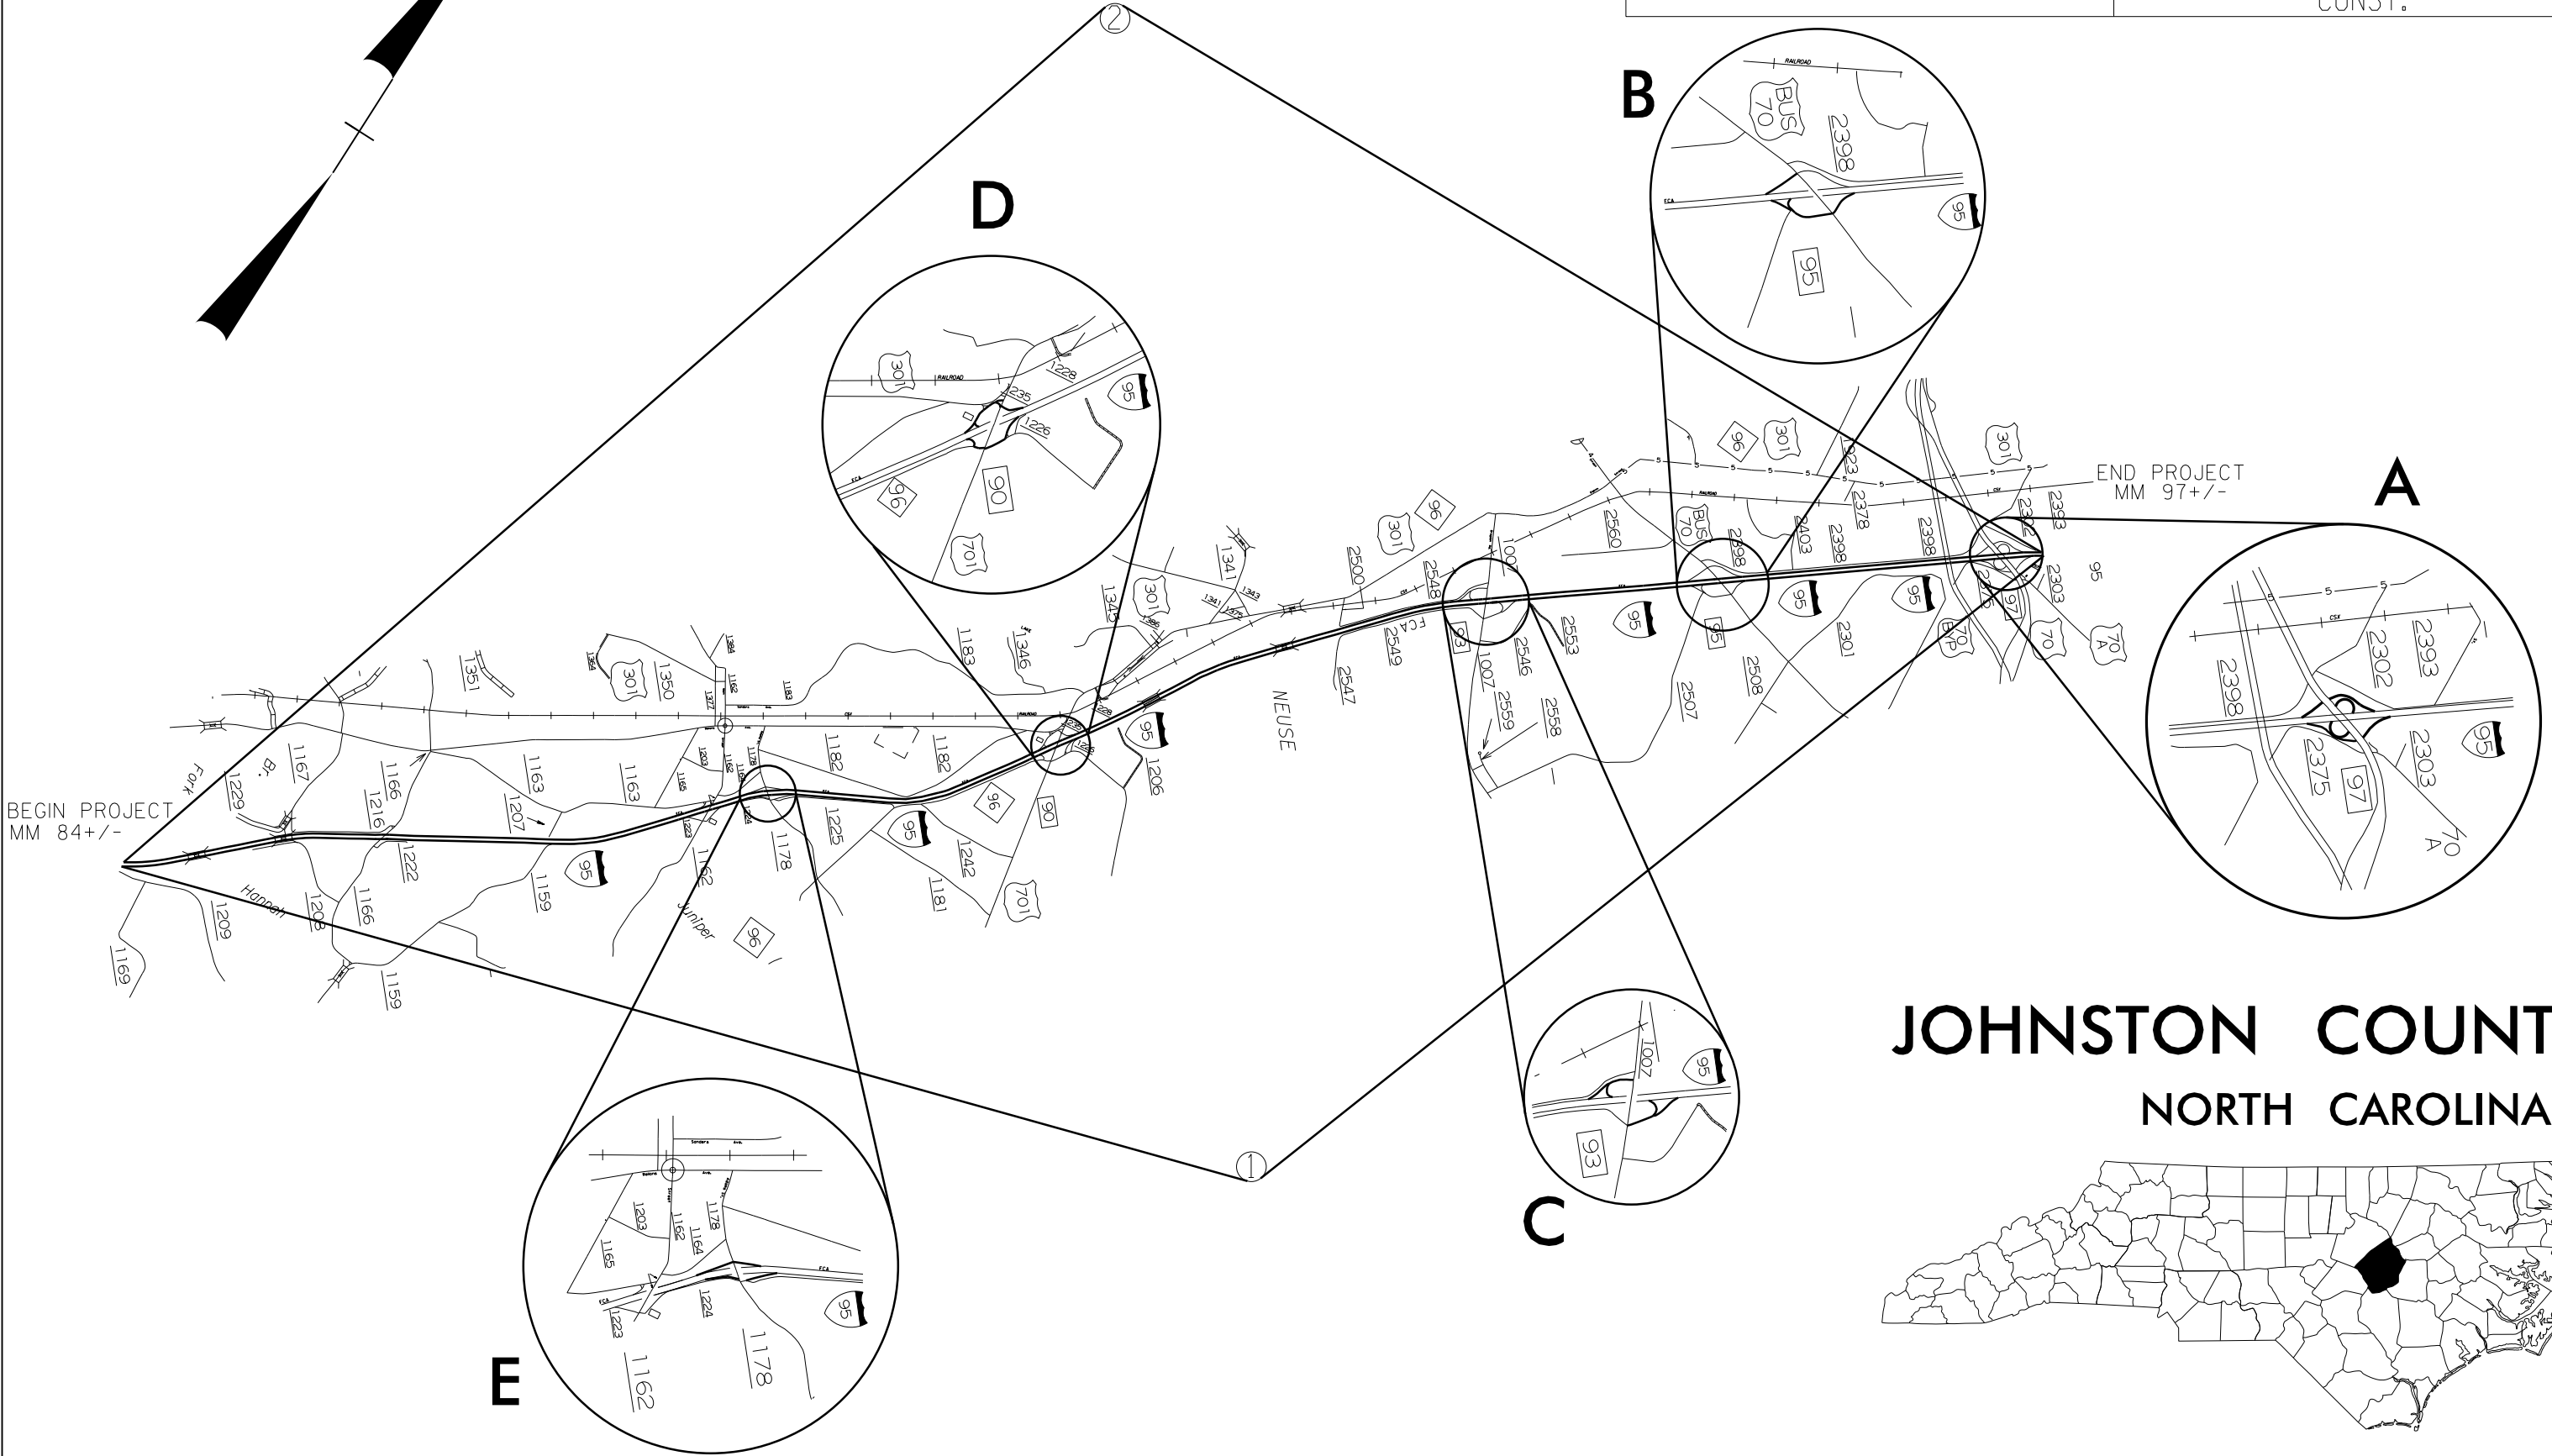

JOHNSTON COUNTY NORTH CAROLINA

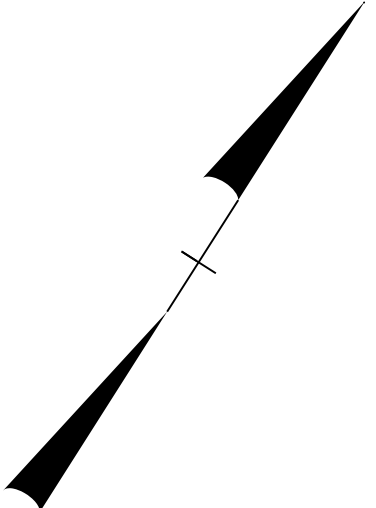