



SLAB REPLACEMENT DETAIL

CONCRETE SLAB REPLACEMENT
AS DIRECTED BY ENGINEER

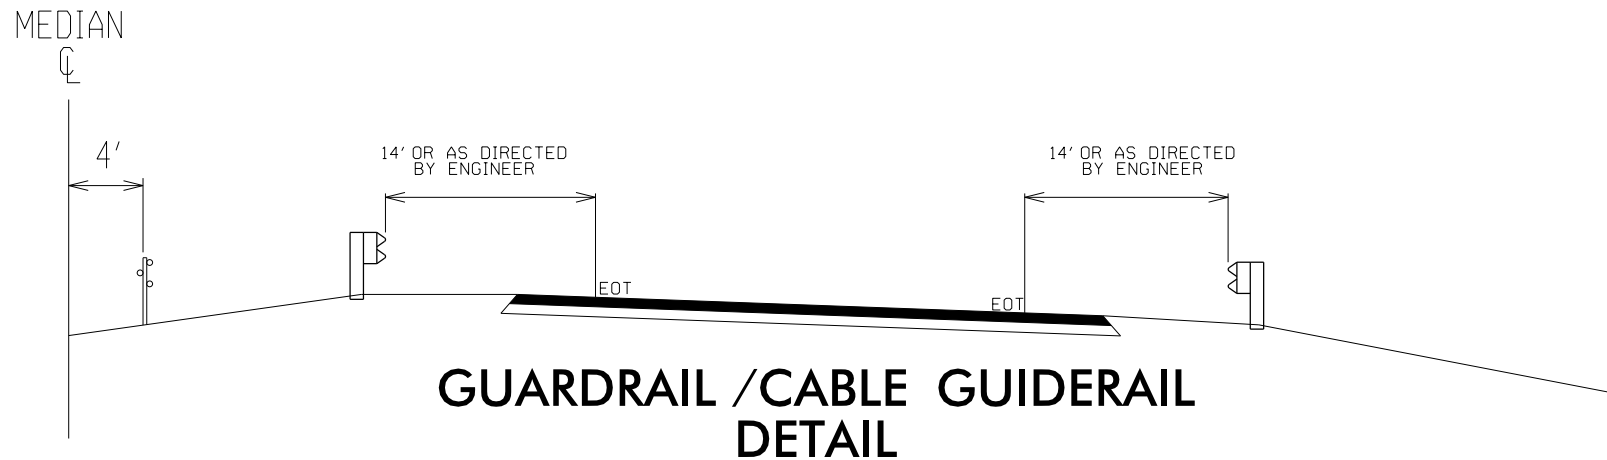

**GUARDRAIL /CABLE GUIDERAIL
DETAIL**

SEE GUIDERAIL SUMMARY FOR GUIDERAIL LOCATIONS
SEE GUARDRAIL SUMMARY FOR GUARDRAIL LOCATIONS AND OFFSET FROM EOT

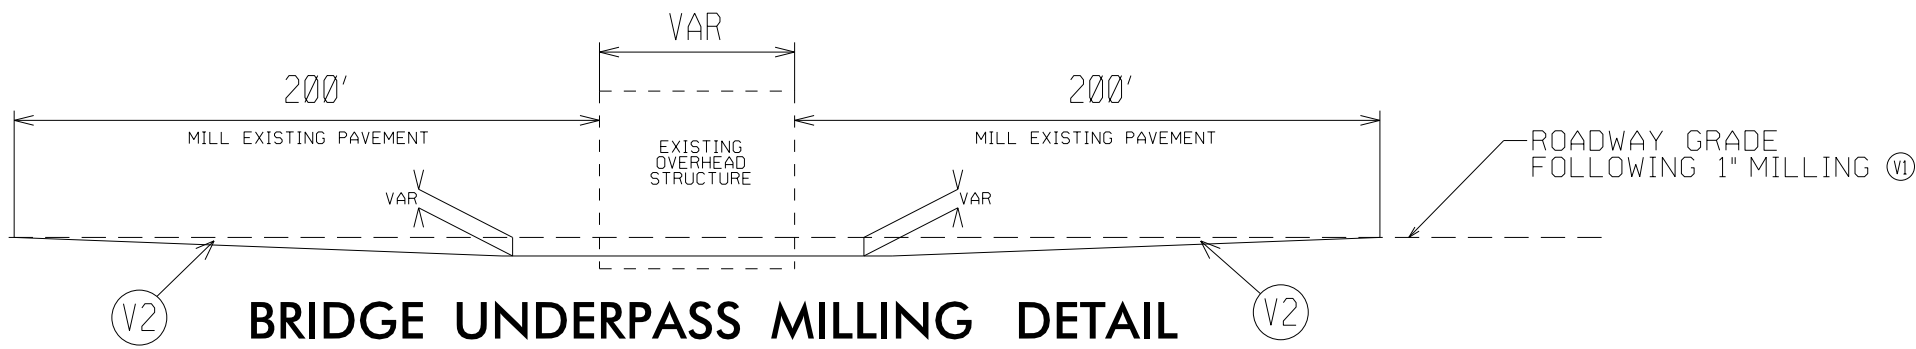

BRIDGE UNDERPASS MILLING DETAIL

MILL AT OVERHEAD STRUCTURE LOCATIONS
AS DIRECTED BY THE ENGINEER

WBS	SHEET NO.	TOTAL SHEETS
TIP NO. I-5784	5	
53025.3.1	DESCRIPTION	
	CONST.	

- (B) APPROX .75" OF OGFC TYPE FC-2 MOD AT AN AVERAGE RATE OF 90 LB/SY
- (B1) APPROX .625" OF OGFC TYPE FC-1 MOD AT AN AVERAGE RATE OF 70 LB/SY
- (C1) APPROX 1.5" OF S9.5D AT AN AVERAGE RATE OF 168 LB/SY
- (C2) APPROX 1.5" OF S9.5C AT AN AVERAGE RATE OF 168 LB/SY
- (D) APPROX 2.5" OF I19.0C AT AN AVERAGE RATE OF 285 LB/SY
- (E) APPROX 5.5" OF B25.0C AT AN AVERAGE RATE OF 627 LB/SY
- (J) PROP. 12" AGGREGATE BASE COURSE
- (V1) MILL ROADWAY 1" PRIOR TO RESURFACING
- (V2) MILLING ASPHALT PAVEMENT 0" TO 1.5"
- (M) MILLED RUMBLE STRIPS

**JOHNSTON COUNTY
NORTH CAROLINA**

