
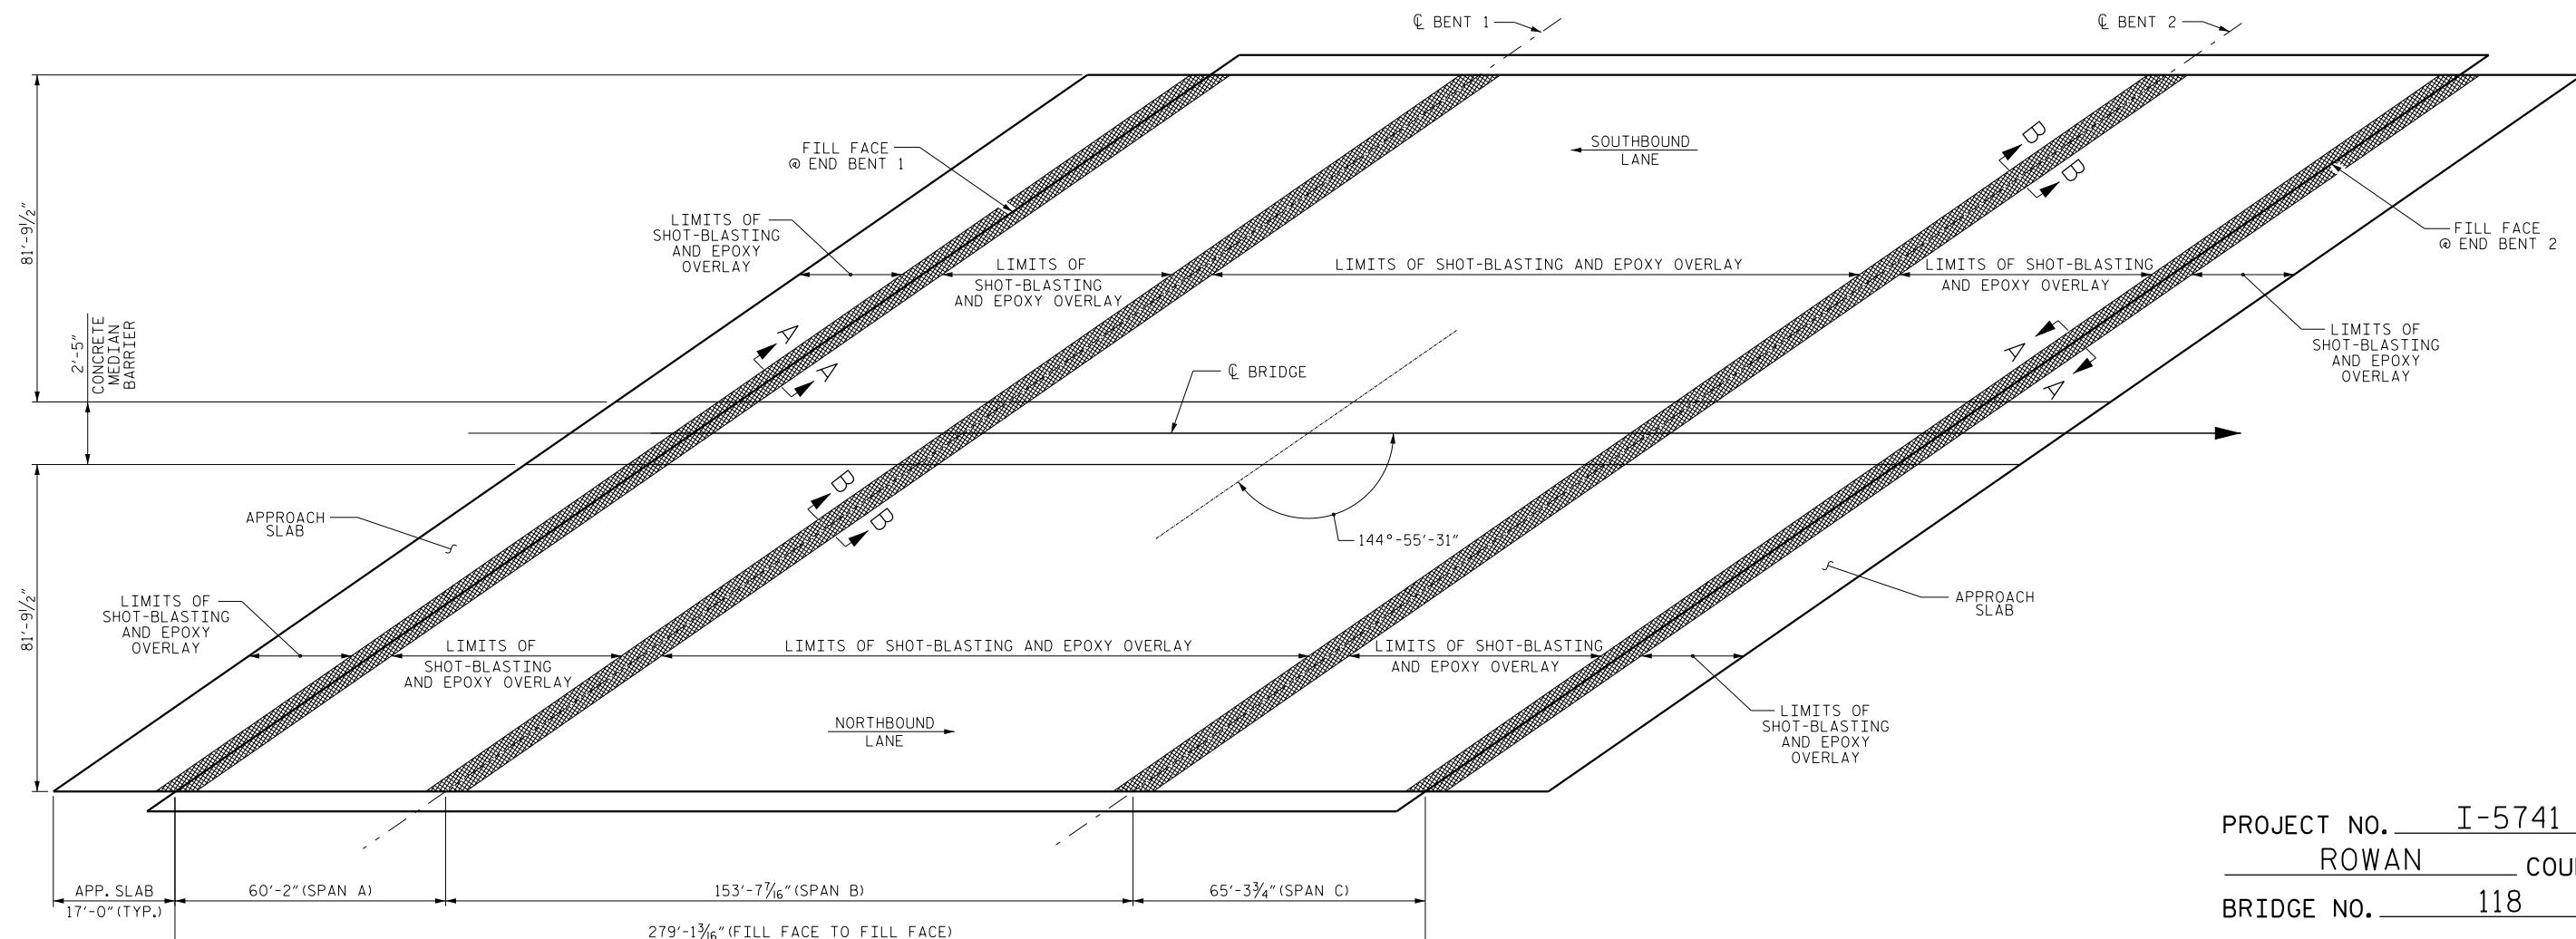


SUMMARY OF QUANTITIES

	ESTIMATE	ACTUAL
CONCRETE DECK REPAIR FOR EPOXY OVERLAY	* 3 C.Y.	
EPOXY OVERLAY SYSTEM	49,987 SQ. FT.	

NOTE:

* CONCRETE DECK REPAIR FOR EPOXY OVERLAY IS NOT ANTICIPATED. TOKEN PAY ITEMS ARE INDICATED FOR PRICING PURPOSE IN CASE UNANTICIPATED REPAIR AREAS ARE ENCOUNTERED.

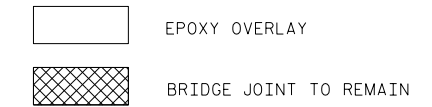

PROJECT NO. I-5741
ROWAN COUNTY
 BRIDGE NO. 118

SHEET 2 OF 2

STATE OF NORTH CAROLINA
DEPARTMENT OF TRANSPORTATION
RALEIGH

SURFACE PREPARATION
AND
EPOXY OVERLAY

REVISIONS						SHEET NO.
NO.	BY:	DATE:	NO.	BY:	DATE:	
1			3			S-6
2			4			TOTAL SHEETS 6

DocuSigned by:

 E068C4000AC430W
 PROFESSIONAL ENGINEER
 SEAL 20103
 FARZIN ASEFNIA

11/20/2015

DRAWN BY : M.K. BEARD DATE : 10/15/18
 CHECKED BY : J.D. HAWK DATE : 10/28/15