


PROJECT REFERENCE NO.	SHEET NO.
2016CPT.08.12.20471	3
2016CPT.08.12.10831	
2016CPT.08.12.20831	

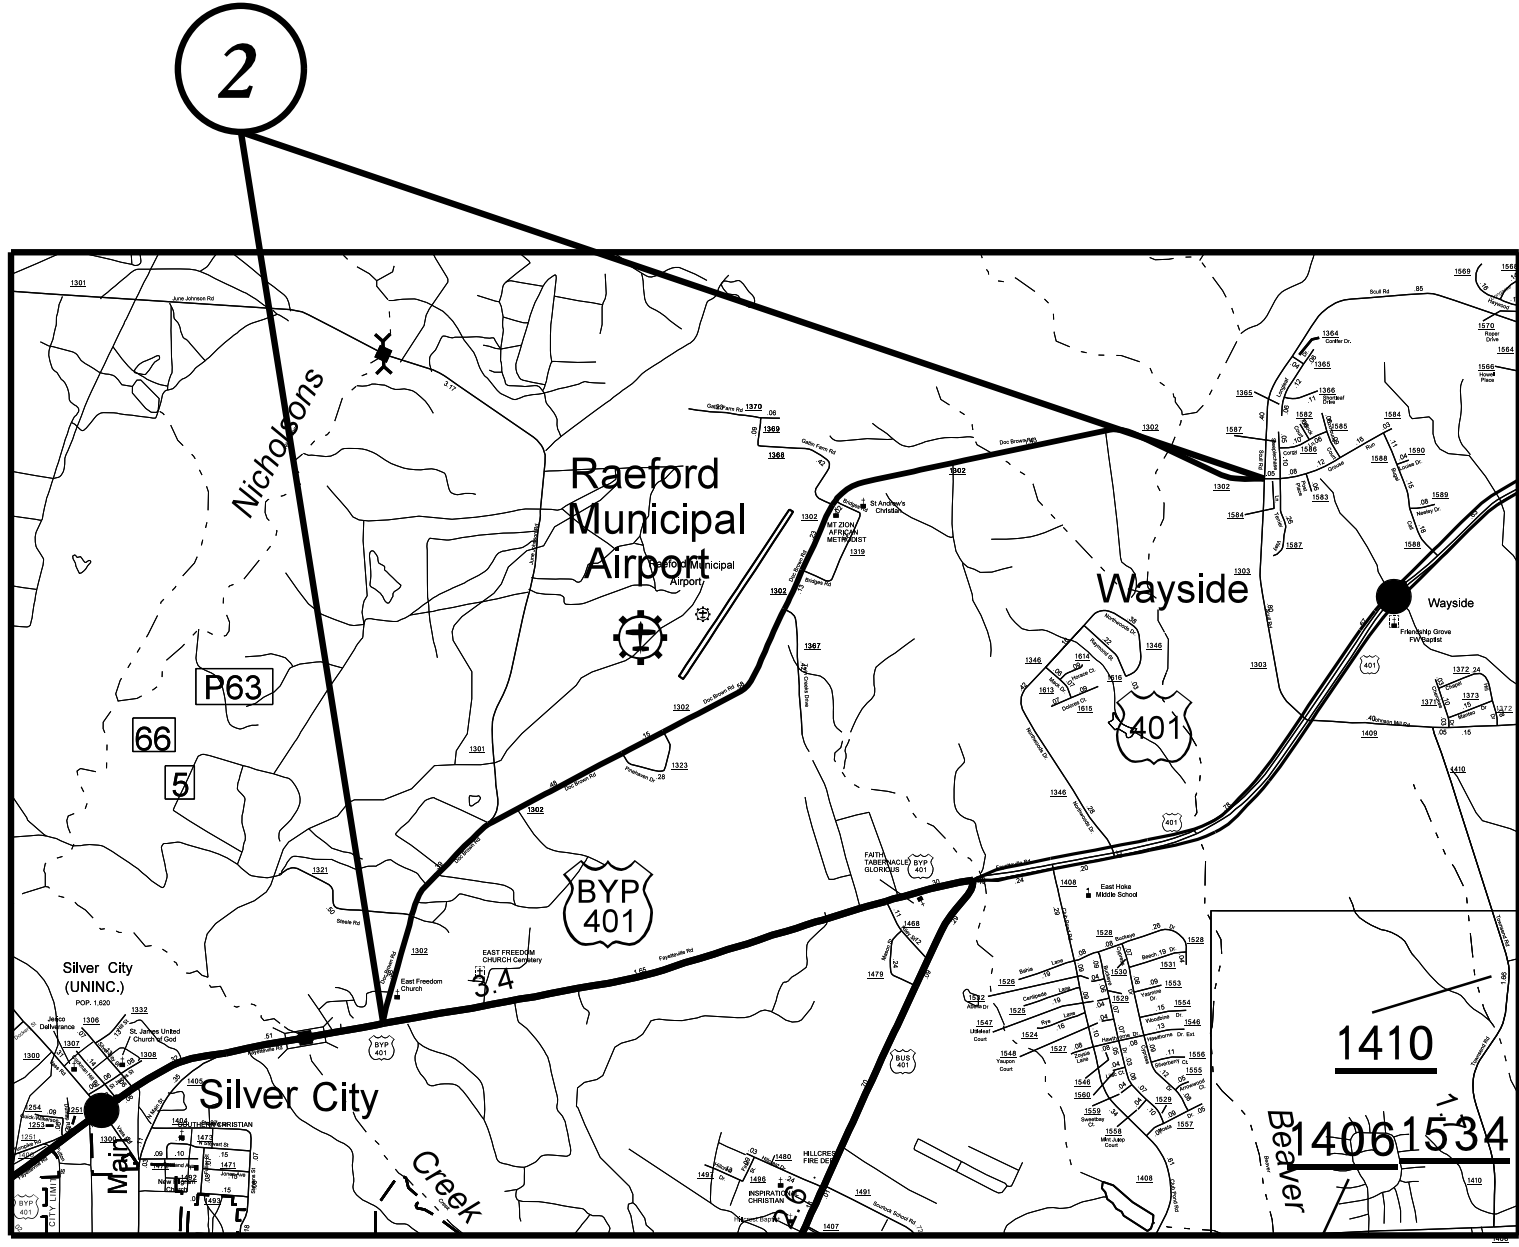

5/28/99

Q:\FEB-2016\2433 S:\Contracts\Loc\Projects\Resurfacing Projects\Division 8\Hoke & Scotland\March 2016 Letting\Hoke.map 2.dgn