
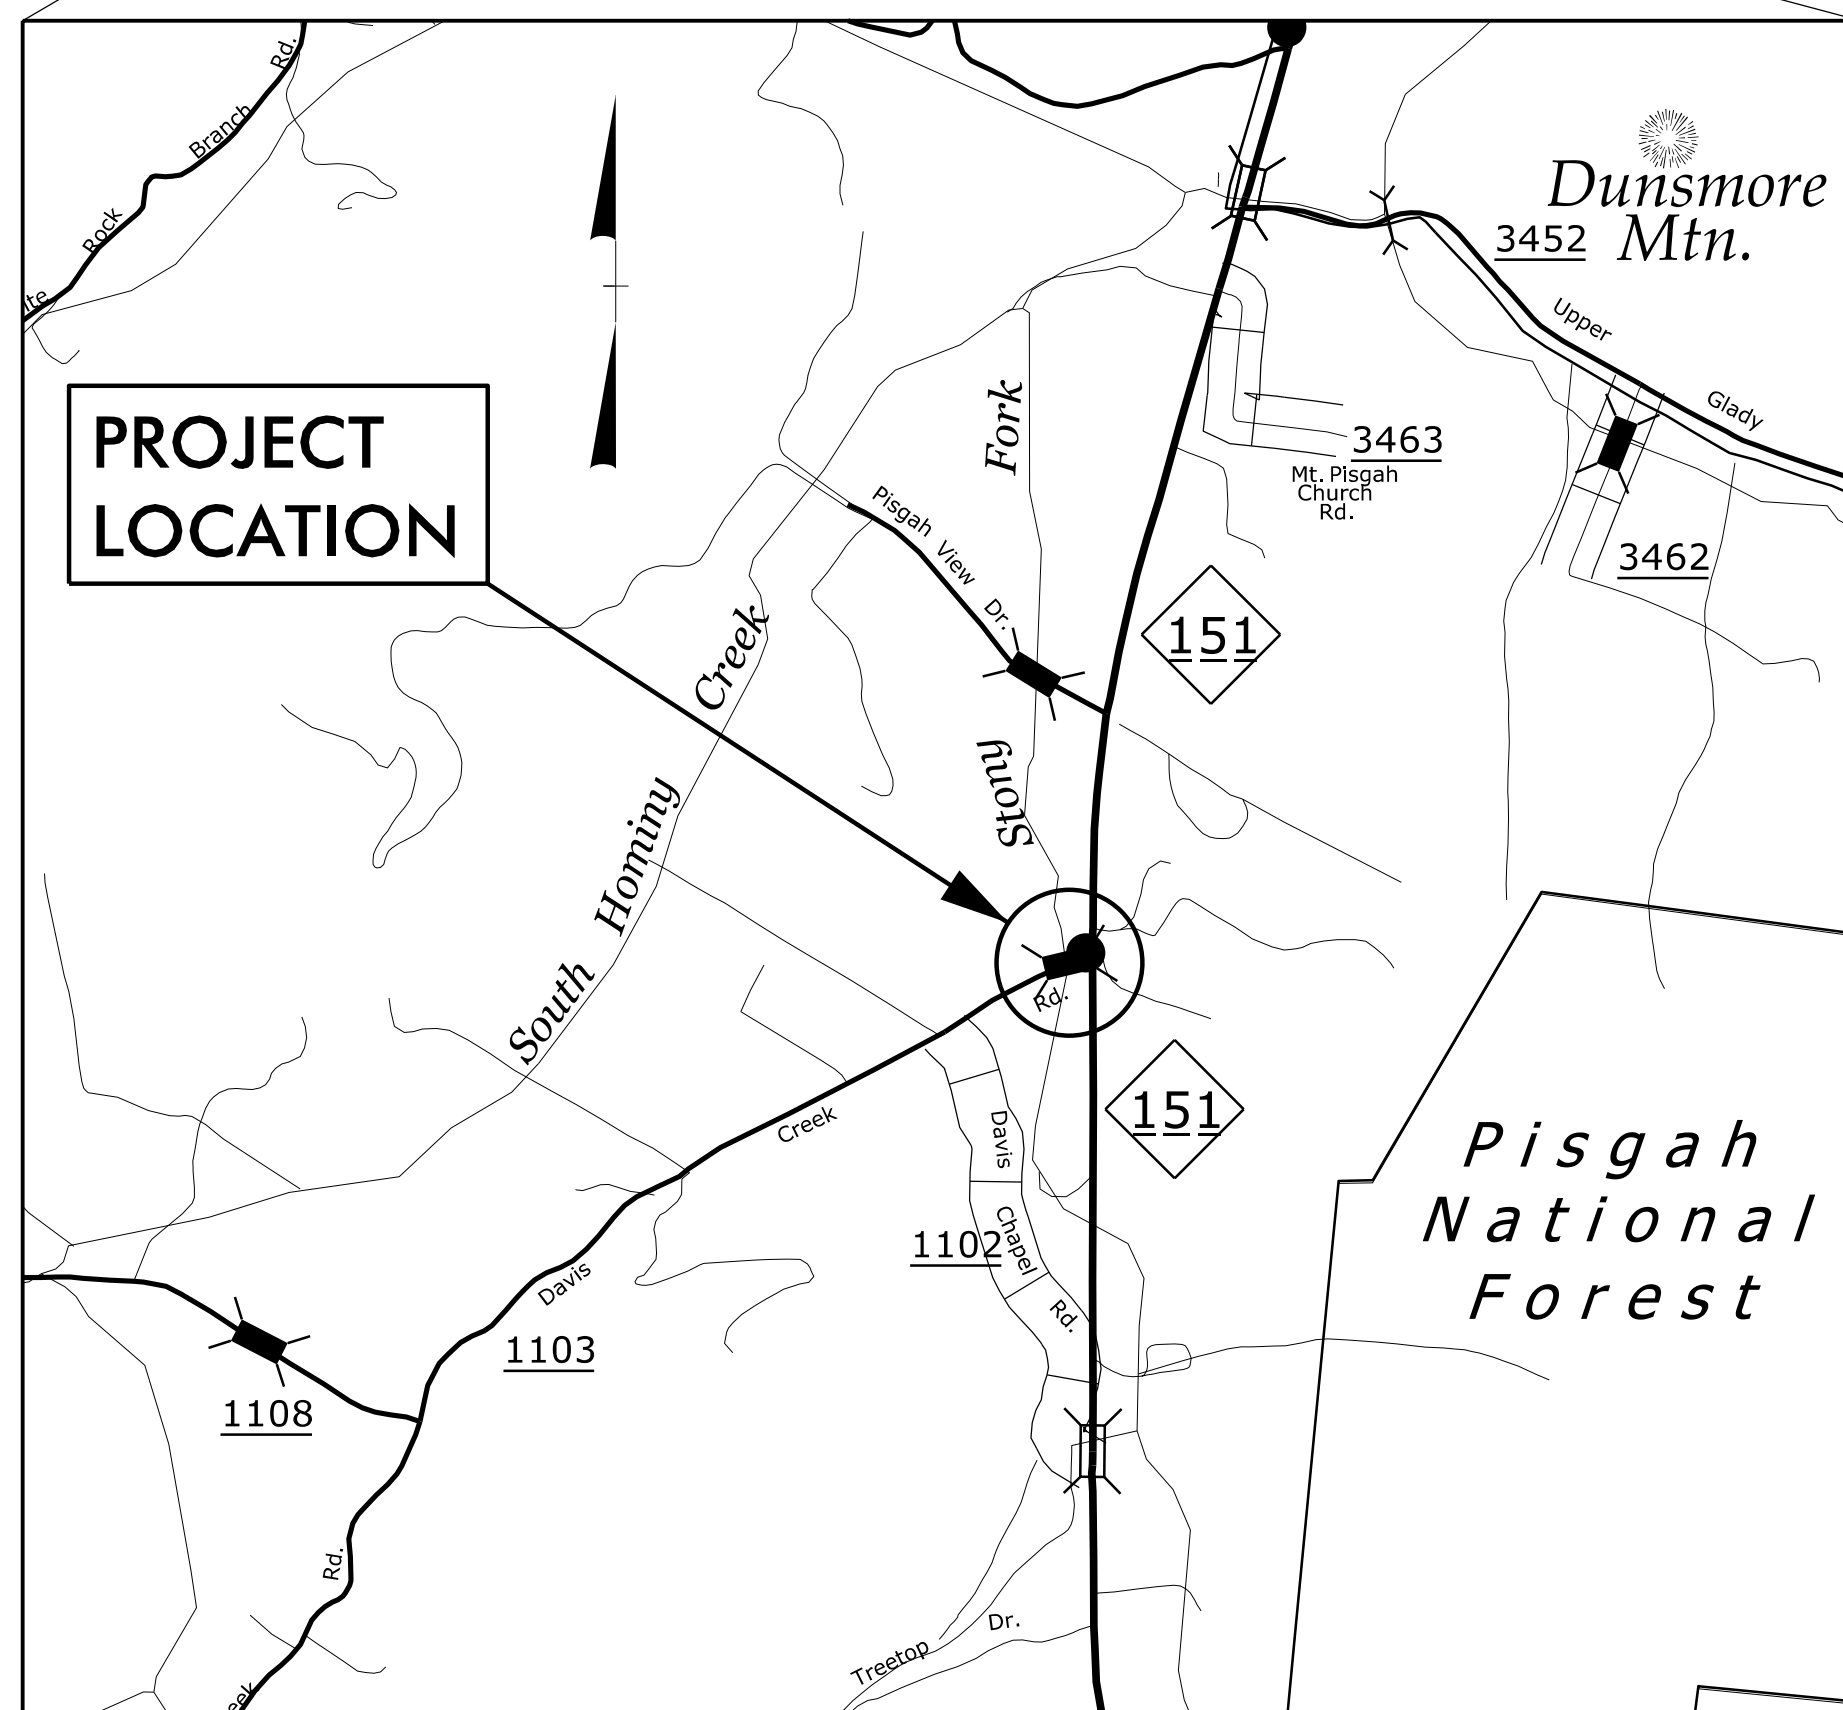


STATE OF NORTH CAROLINA
DIVISION OF HIGHWAYS

TRANSPORTATION MANAGEMENT PLAN

BUNCOMBE COUNTY

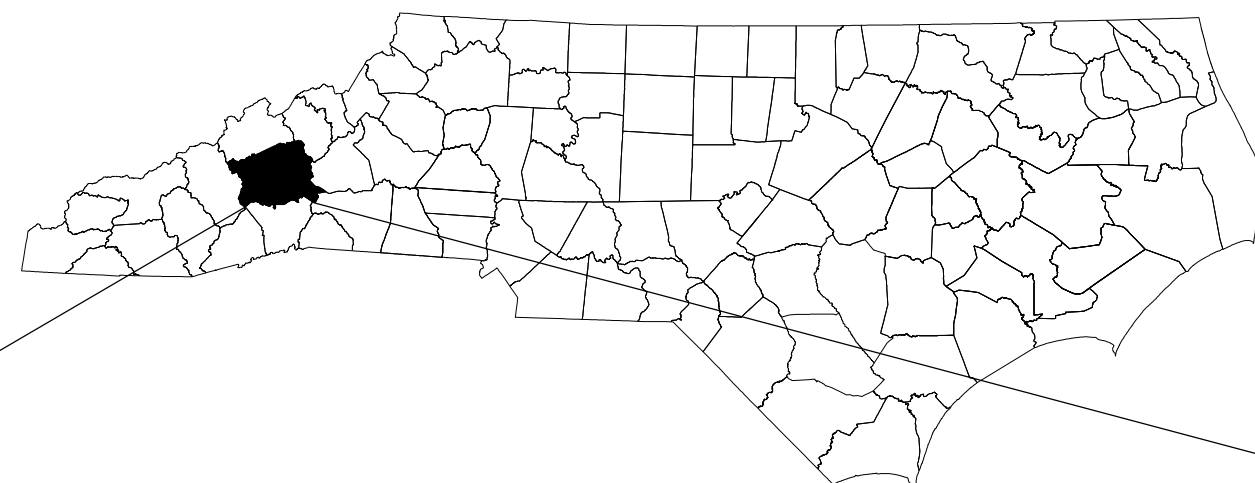

INDEX OF SHEETS


SHEET NO.	TITLE
TMP-1	TITLE SHEET, VICINITY MAP, AND INDEX OF SHEETS
TMP-1A	LIST OF APPLICABLE ROADWAY STANDARD DRAWINGS, LEGEND, AND TEMPORARY PAVEMENT MARKING SCHEDULE
TMP-2	TRANSPORTATION OPERATIONS PLAN: (MANAGEMENT STRATEGIES, GENERAL NOTES)
TMP-2A	PORTABLE CONCRETE BARRIER AT TEMPORARY SHORING LOCATION
TMP-3	TEMPORARY SHORING DATA
TMP-4	TRAFFIC CONTROL PHASE I
TMP-5	TRAFFIC CONTROL PHASE II
TMP-6	TRAFFIC CONTROL PHASE III

SHEET NO.
TMP-1

B-5396


TIP PROJECT:

**DOCUMENT NOT CONSIDERED FINAL
UNLESS ALL SIGNATURES COMPLETED**

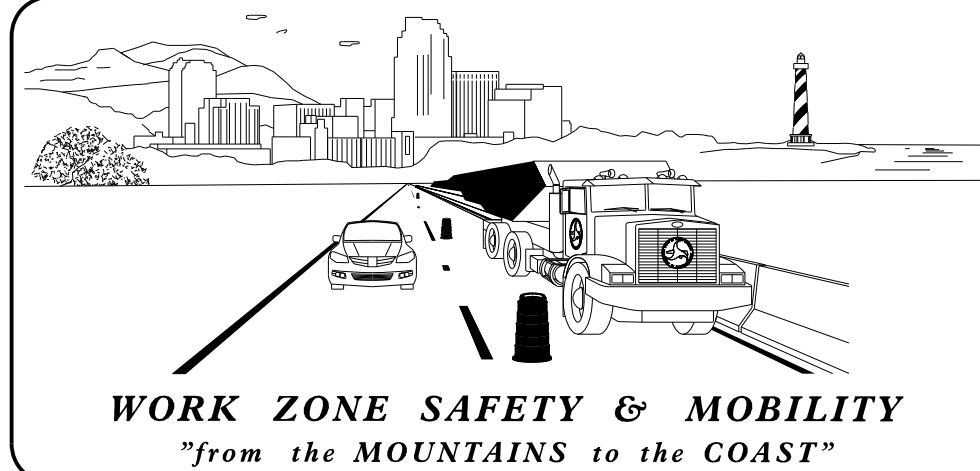

N.C.D.O.T. WORK ZONE TRAFFIC CONTROL
1561 MAIL SERVICE CENTER (MSC) RALEIGH, NC 27699-1561
750 N. GREENFIELD PARKWAY, GARNER, NC 27529 (DELIVERY)
PHONE: (919) 773-2800 FAX: (919) 771-2745

J. S. BOURNE, P.E. STATE TRAFFIC MANAGEMENT ENGINEER
J. W. WOOLARD, P.E. TRAFFIC CONTROL PROJECT ENGINEER
L. D. STOUCHKO, P.E. TRAFFIC CONTROL PROJECT DESIGN ENGINEER
TRAFFIC CONTROL DESIGN ENGINEER

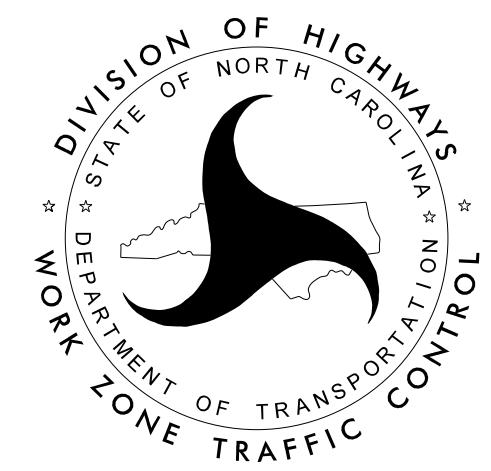

APPROVED: *David Ruggles*
DATE: 12/18/2015

12/18/2015 I:\2014\H400100.B-5396_Buncombe\TrafficControl\TCP\B5396_TC_TCP_TSH.dgn User:druggles