


STATE	PROJECT WBS	SHEET NUMBER
NC	2016CPT.12.05.10181	1
	2016CPT.12.05.20181	

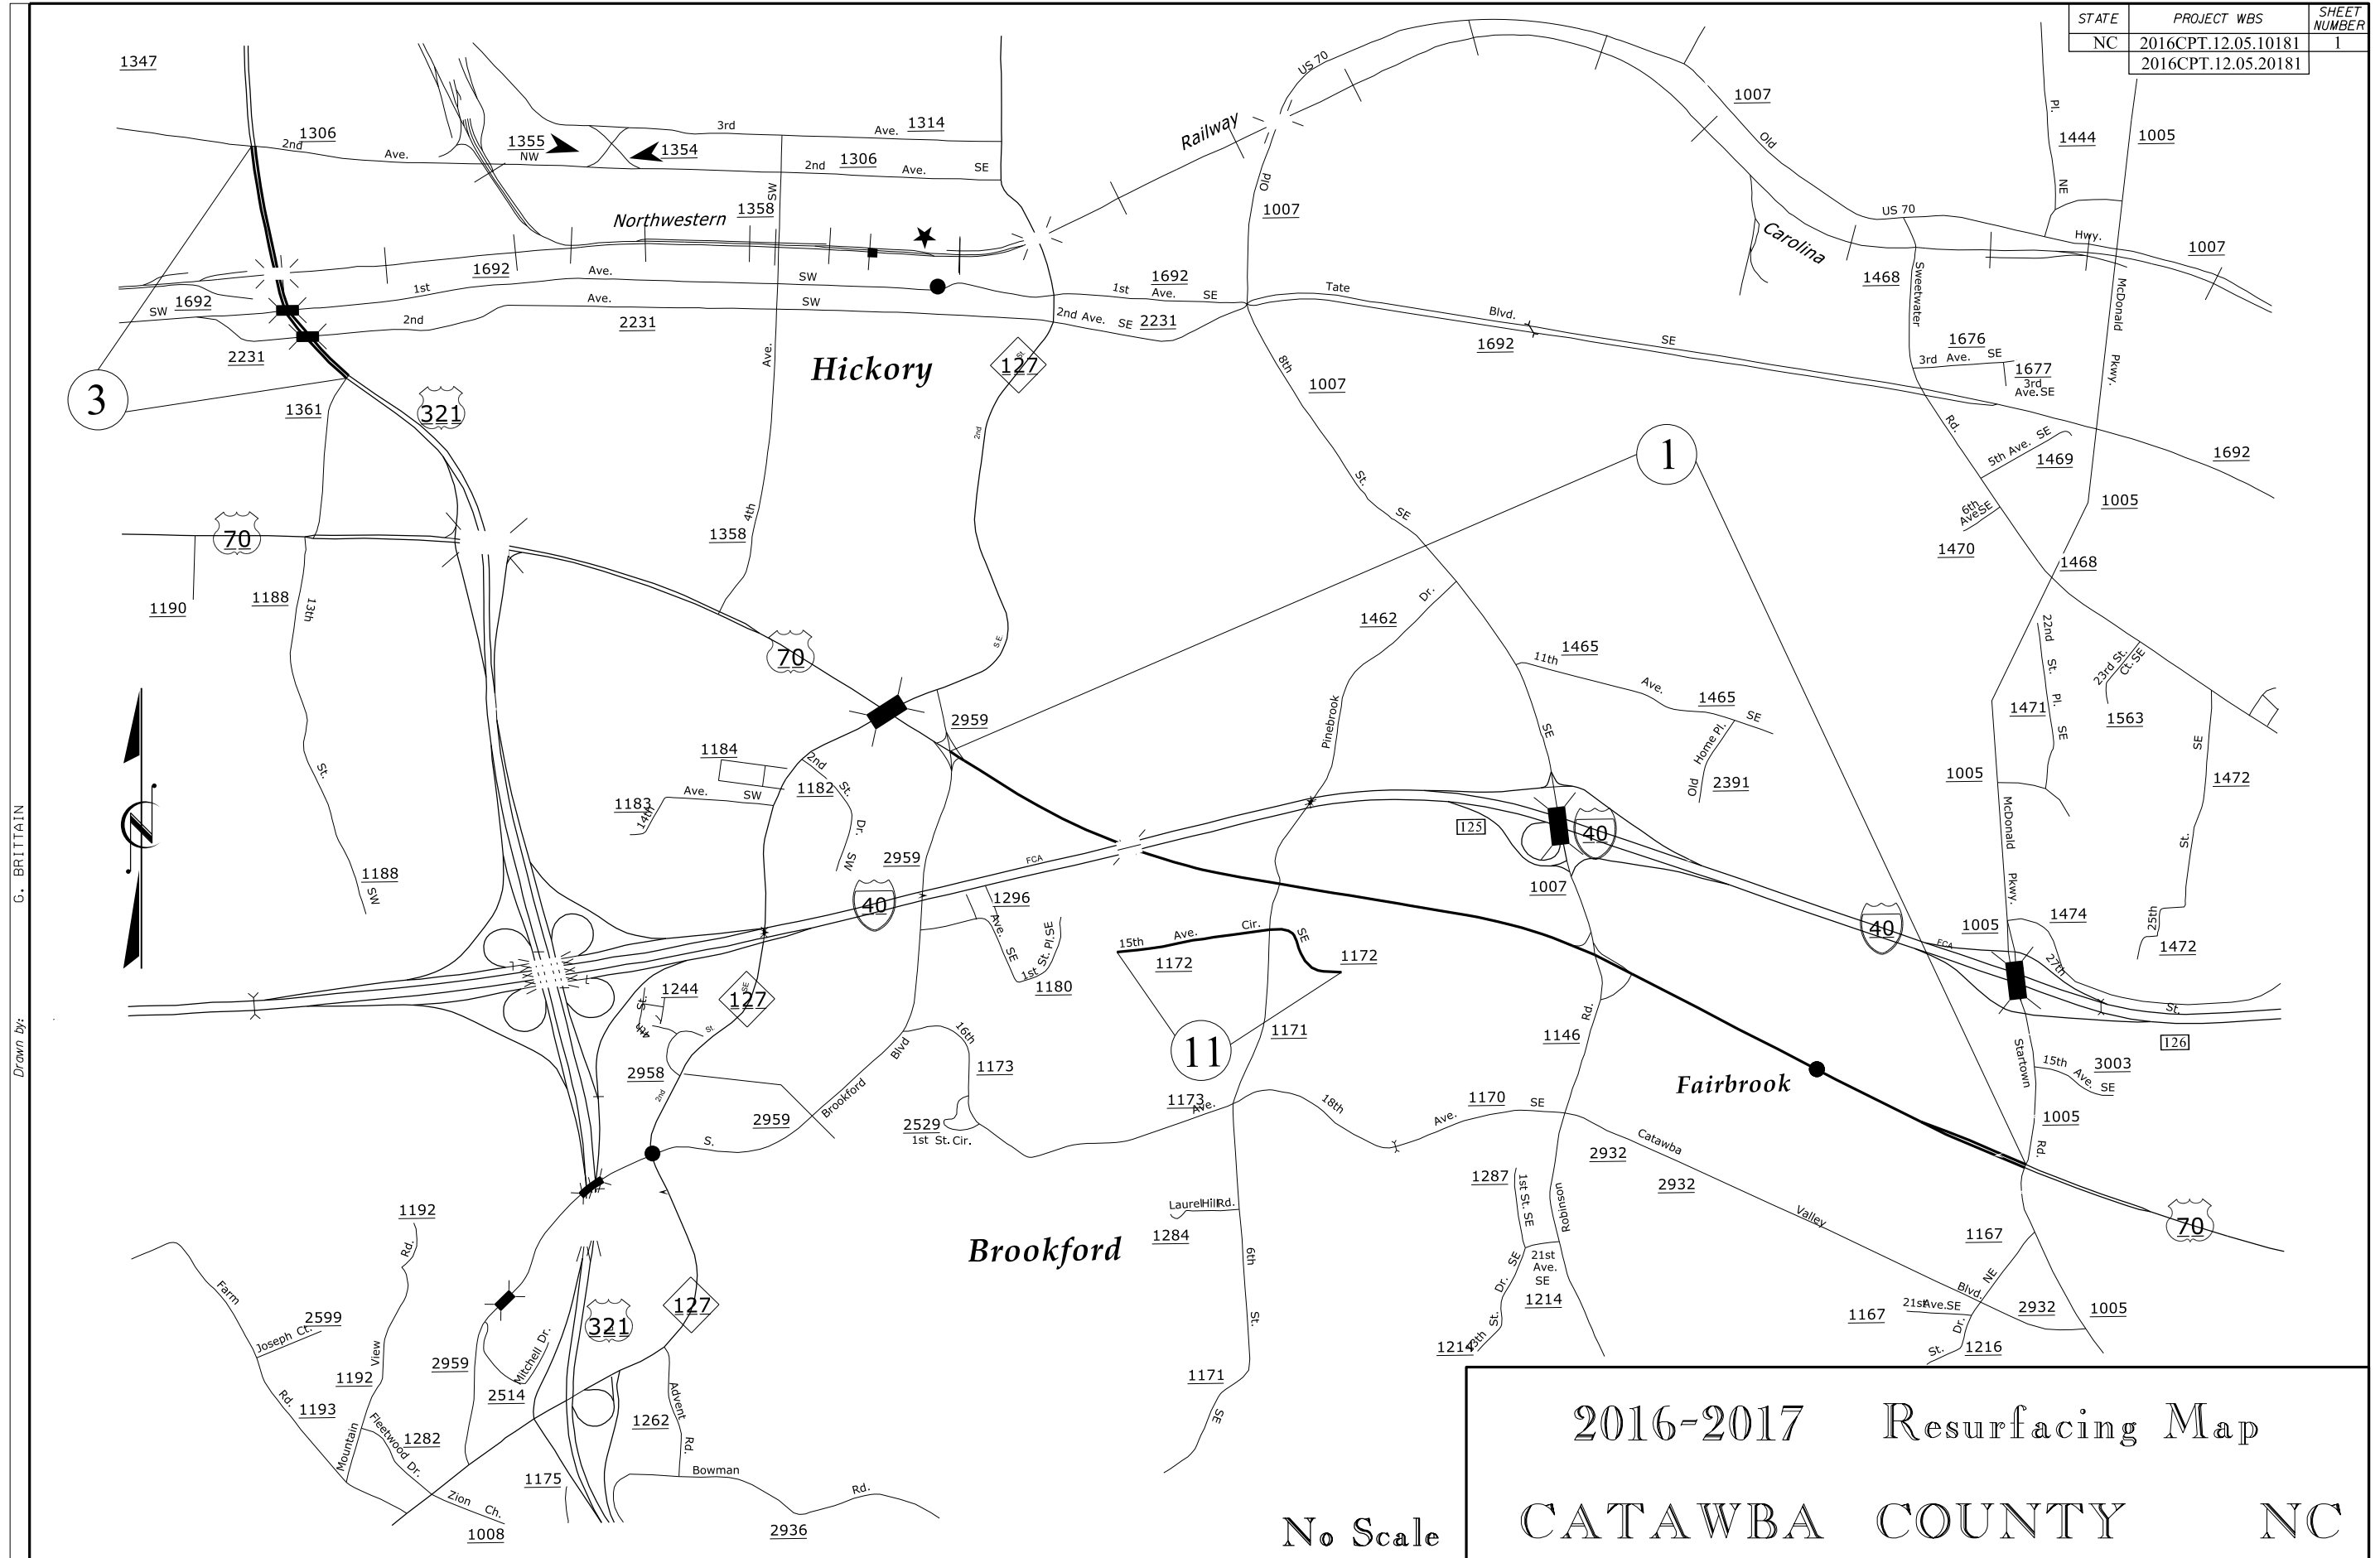

G. BRITAIN Drawn by:

No Scale

2016-2017 Resurfacing Map
CATAWBA COUNTY NC