


NOTE:
 THE PROFILE INFORMATION IS TAKEN FROM THE ORIGINAL PLANS AND THE ROUTINE INSPECTION REPORT DATED 04/08/2015.
 BRIDGE ORIENTATION CONFORMS TO EXISTING BRIDGE PLANS. ORIENTATION OF INSPECTION REPORTS MAY VARY.

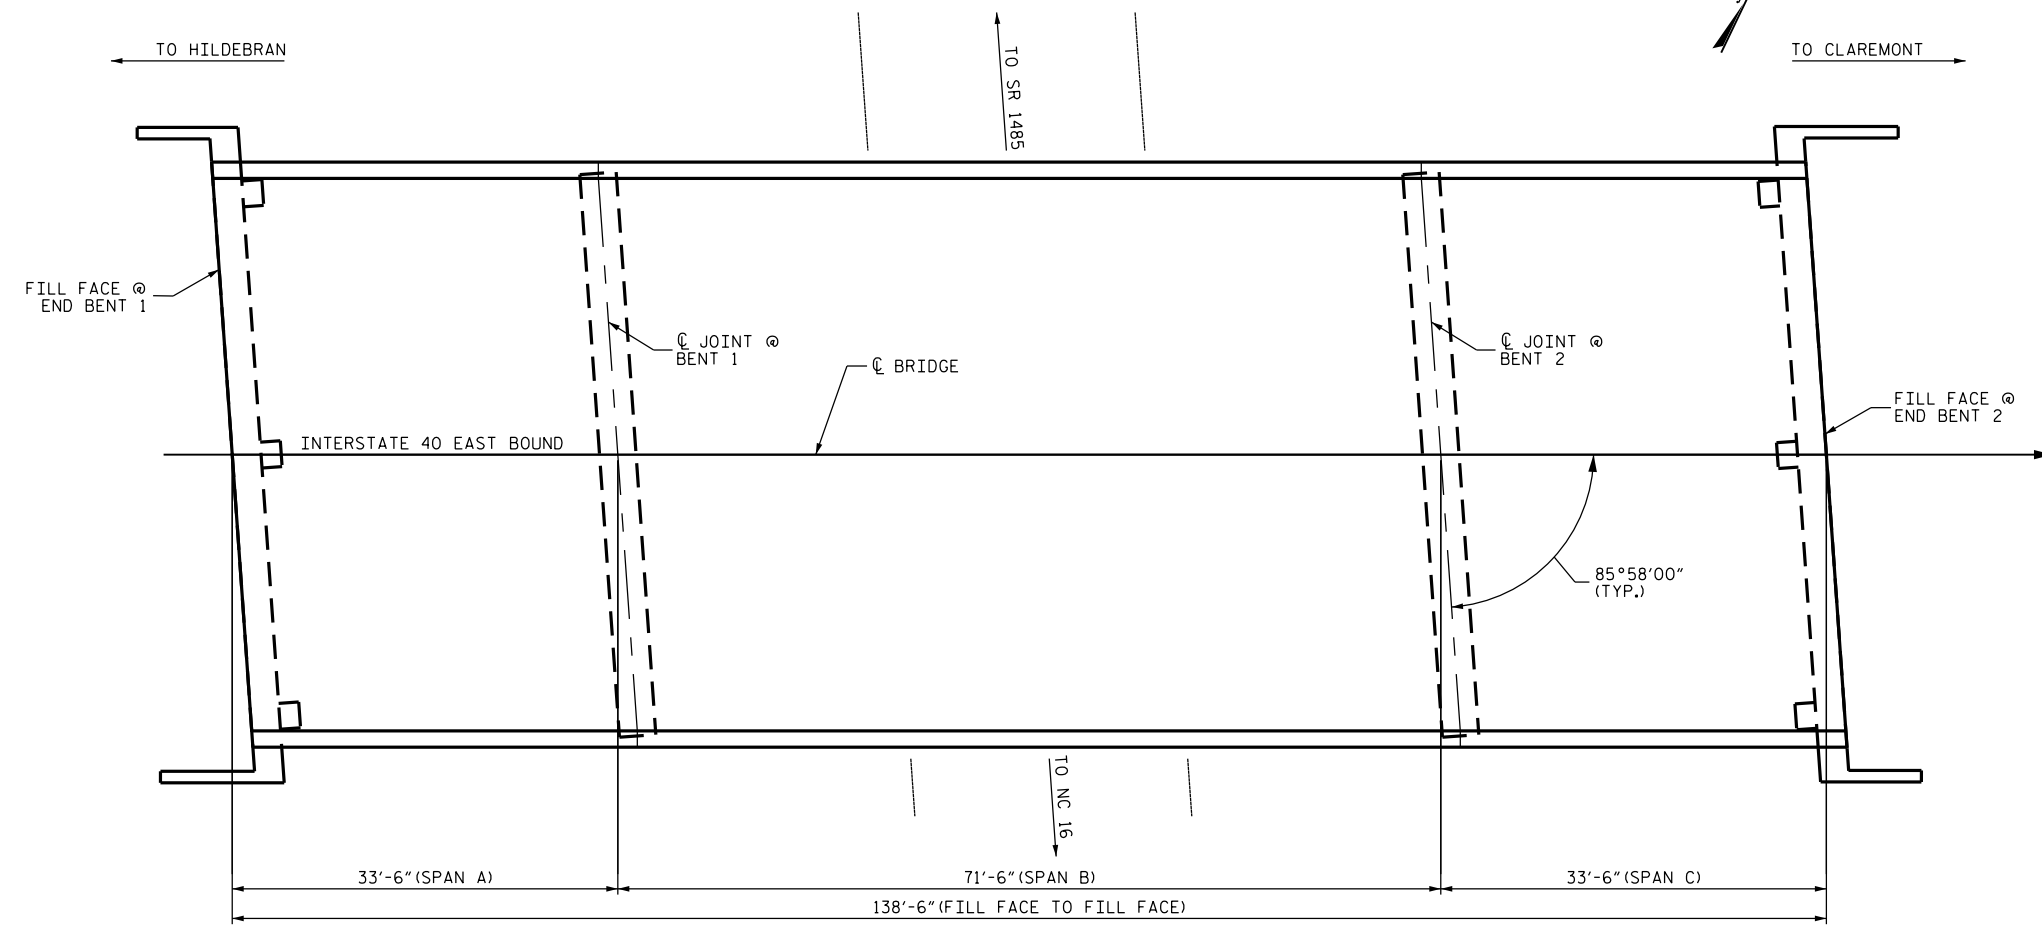

SCOPE OF WORK

- CLEAN AND PAINT STEEL BEAMS AND BEARINGS.


PLAN

PROJECT NO. BP-5500D
CATAWBA COUNTY
 BRIDGE NO. 171

DocuSigned by:

John A. Yannaccone

SHEET 2 OF 3

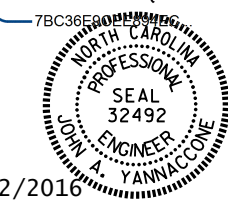

STATE OF NORTH CAROLINA
 DEPARTMENT OF TRANSPORTATION
 RALEIGH
**GENERAL DRAWING
 FOR BRIDGE ON
 I-40 EAST BOUND
 OVER SR 1484
 (COUNTY HOME ROAD)**

DRAWN BY : R. PUTEK DATE : 07/15
 CHECKED BY : J. YANNACCONE DATE : 07/15

DOCUMENT NOT CONSIDERED
 FINAL UNLESS ALL
 SIGNATURES COMPLETED

REVISIONS						SHEET NO.
NO.	BY:	DATE:	NO.	BY:	DATE:	S-11
1			3			TOTAL SHEETS
2			4			12