


SECTION ALONG \dot{C} OF ROADWAY

NOTE:

THE PROFILE INFORMATION IS TAKEN FROM THE ORIGINAL PLANS AND THE ROUTINE INSPECTION REPORT DATED 04/08/2015. BRIDGE ORIENTATION CONFORMS TO EXISTING BRIDGE PLANS. ORIENTATION OF INSPECTION REPORTS MAY VARY.

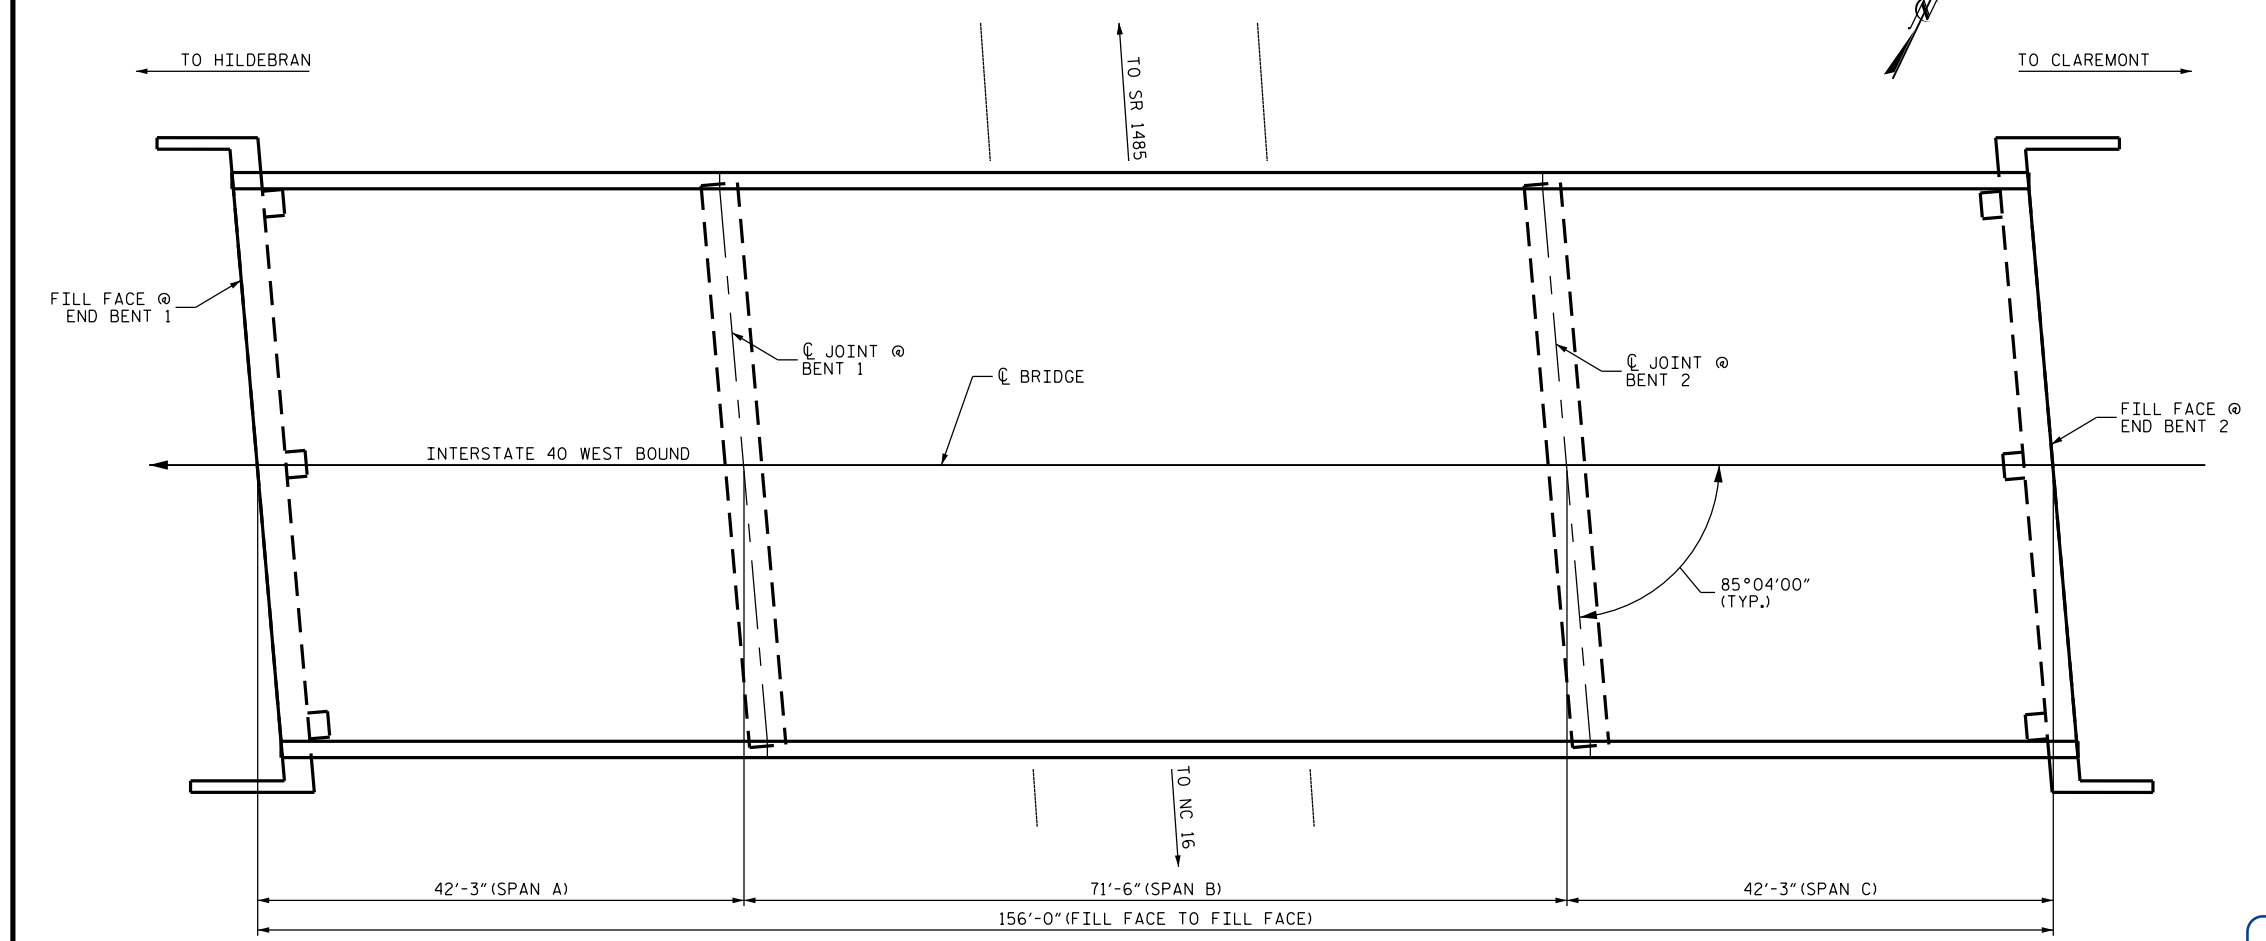

SCOPE OF WORK

- CLEAN AND PAINT STEEL BEAMS AND BEARINGS.

PLAN

PROJECT NO. BP-5500D
CATAWBA COUNTY
 BRIDGE NO. 172

SHEET 3 OF 3

DocuSigned by:
John A. Yannacccone
 7BC36500...
 NORTH CAROLINA PROFESSIONAL ENGINEER
 SEAL 32492
 JOHN A. YANNACCONE
 1/12/2016

STATE OF NORTH CAROLINA
 DEPARTMENT OF TRANSPORTATION
 RALEIGH
 GENERAL DRAWING
 FOR BRIDGE ON
 I-40 EAST BOUND
 OVER SR 1484
 (COUNTY HOME ROAD)

DRAWN BY : R.PUTEK DATE : 07/15
 CHECKED BY : J.YANNACCONE DATE : 07/15

DOCUMENT NOT CONSIDERED FINAL UNLESS ALL SIGNATURES COMPLETED

REVISIONS				SHEET NO.	
NO.	BY:	DATE:	NO.	BY:	DATE:
1			3		
2			4		

S-12
 TOTAL SHEETS
 12

12-JAN-2016 11:47
 R:\Structures\Final Drawings\BP-5500.CATAWBA-171-172.SD.GD.dgn
 Jayannacccone