


SECTION ALONG CL OF ROADWAY

NOTE:  
 THE PROFILE INFORMATION IS TAKEN FROM THE ORIGINAL PLANS AND THE ROUTINE INSPECTION REPORT DATED 03/23/2015.  
 BRIDGE ORIENTATION CONFORMS TO EXISTING BRIDGE PLANS. ORIENTATION OF INSPECTION REPORTS MAY VARY.

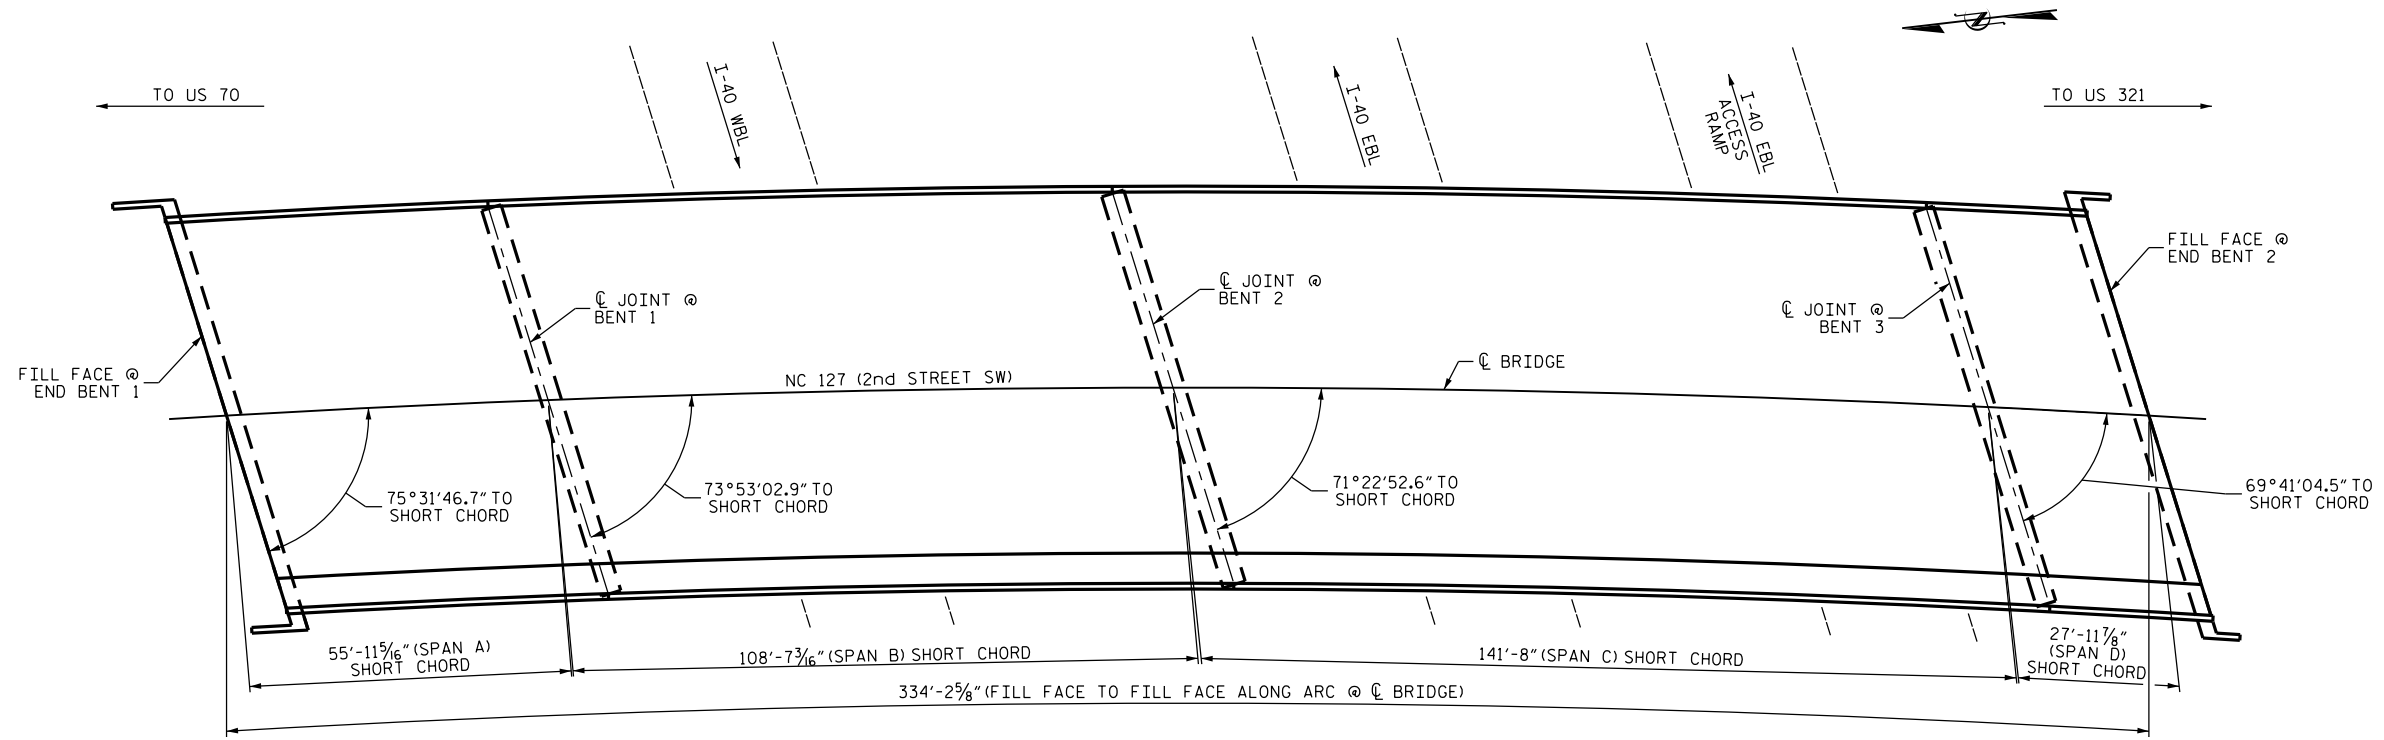


PLAN

PROJECT NO. BP-5500E  
CATAWBA COUNTY  
 BRIDGE NO. 123

SHEET 2 OF 2

SCOPE OF WORK  
 - CLEAN AND PAINT STEEL BEAMS, GIRDERS AND BEARINGS.

DocuSigned by:  
*John A. Yannaccone*

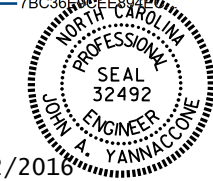

STATE OF NORTH CAROLINA  
 DEPARTMENT OF TRANSPORTATION  
 RALEIGH  
 GENERAL DRAWING  
 FOR BRIDGE ON NC 127  
 (2nd STREET SW)  
 OVER I-40

DRAWN BY : R. PUTEK DATE : 08/15  
 CHECKED BY : J. YANNACCONE DATE : 08/15

DOCUMENT NOT CONSIDERED  
 FINAL UNLESS ALL  
 SIGNATURES COMPLETED

REVISIONS						SHEET NO.
NO.	BY:	DATE:	NO.	BY:	DATE:	S-7
1			3			TOTAL SHEETS
2			4			17