


SECTION ALONG \varnothing OF ROADWAY

NOTE:
 THE PROFILE INFORMATION IS TAKEN FROM THE ORIGINAL PLANS AND THE ROUTINE INSPECTION REPORT DATED 06/29/2015.
 BRIDGE ORIENTATION CONFORMS TO EXISTING BRIDGE PLANS. ORIENTATION OF INSPECTION REPORTS MAY VARY.

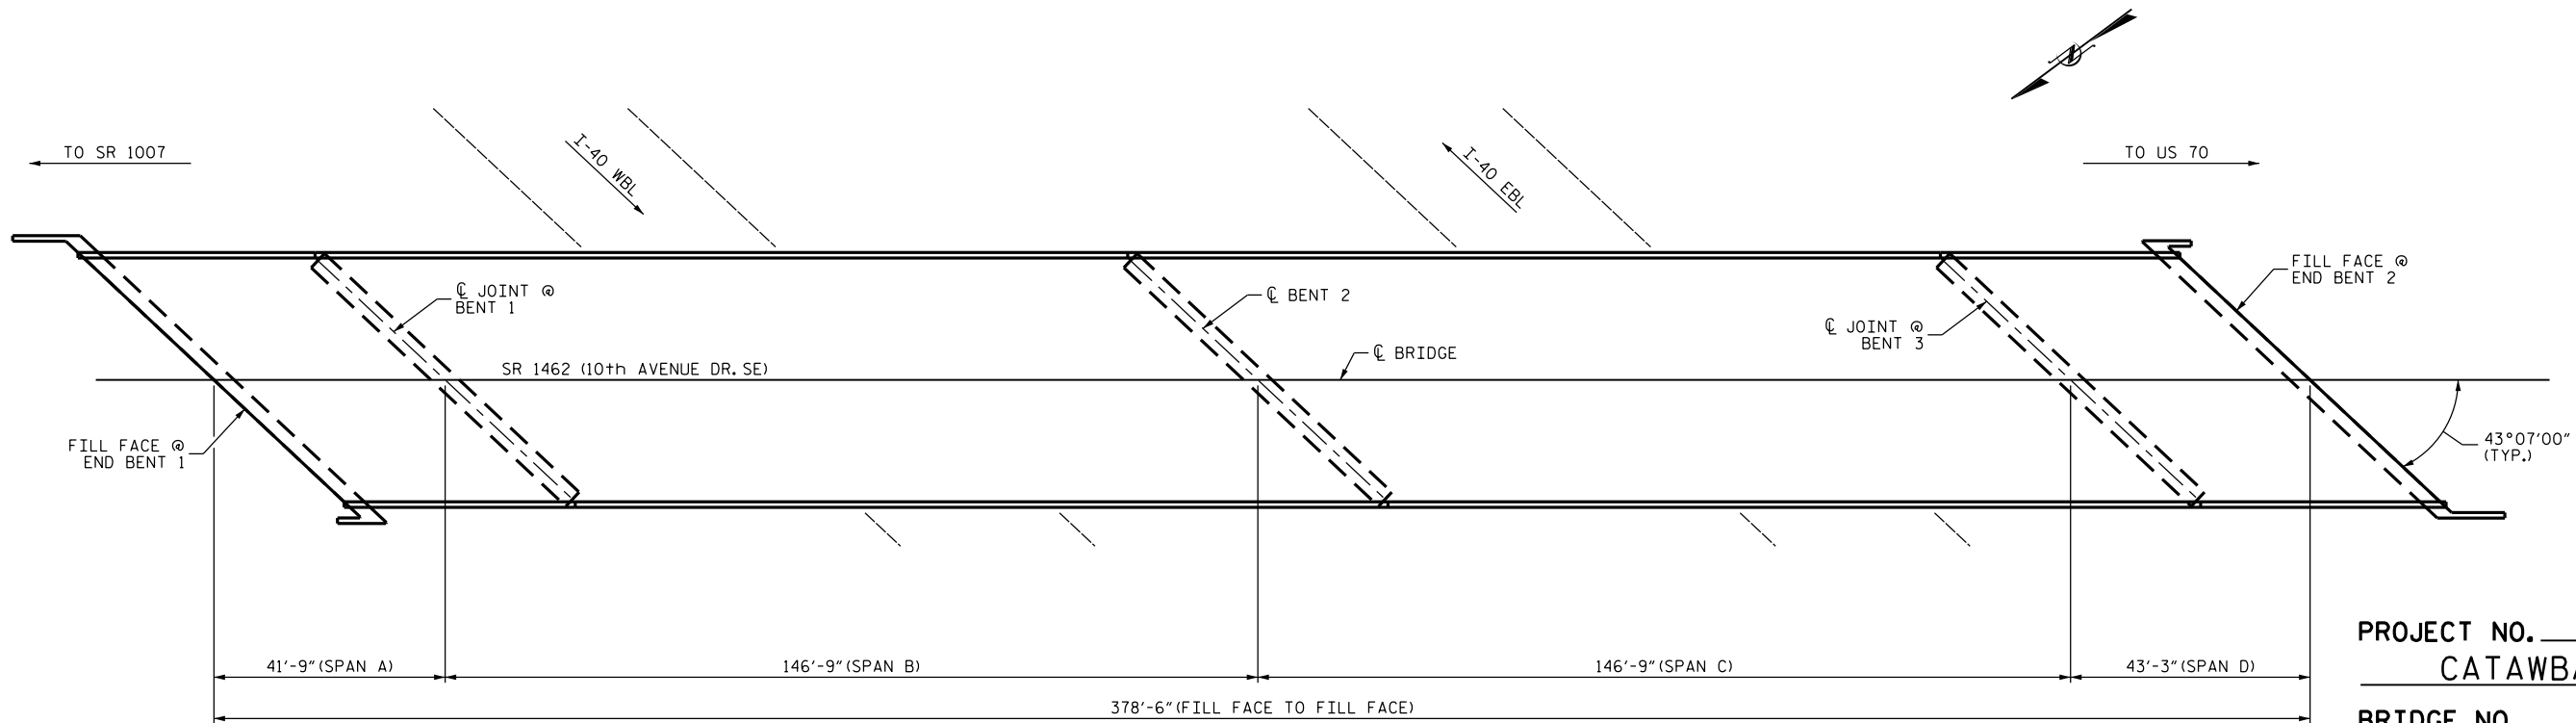

PLAN

SCOPE OF WORK

- CLEAN AND PAINT STEEL BEAMS, GIRDERS AND BEARINGS.

PROJECT NO. BP-5500E
CATAWBA COUNTY
 BRIDGE NO. 149

DocuSigned by:
John A. Yannaccone
 7BC36E...
 NORTH CAROLINA PROFESSIONAL SEAL 32492
 JOHN A. YANNACCONI
 ENGINEER
 1/12/2016

SHEET 2 OF 2

STATE OF NORTH CAROLINA
 DEPARTMENT OF TRANSPORTATION
 RALEIGH

GENERAL DRAWING FOR
 BRIDGE ON SR 1462
 (10th AVENUE DR. SE)
 OVER I-40

DRAWN BY : R. PUTEK DATE : 08/15
 CHECKED BY : J. YANNACCONI DATE : 08/15

DOCUMENT NOT CONSIDERED FINAL UNLESS ALL SIGNATURES COMPLETED

REVISIONS						SHEET NO.
NO.	BY:	DATE:	NO.	BY:	DATE:	S-9
1			3			TOTAL SHEETS
2			4			17