

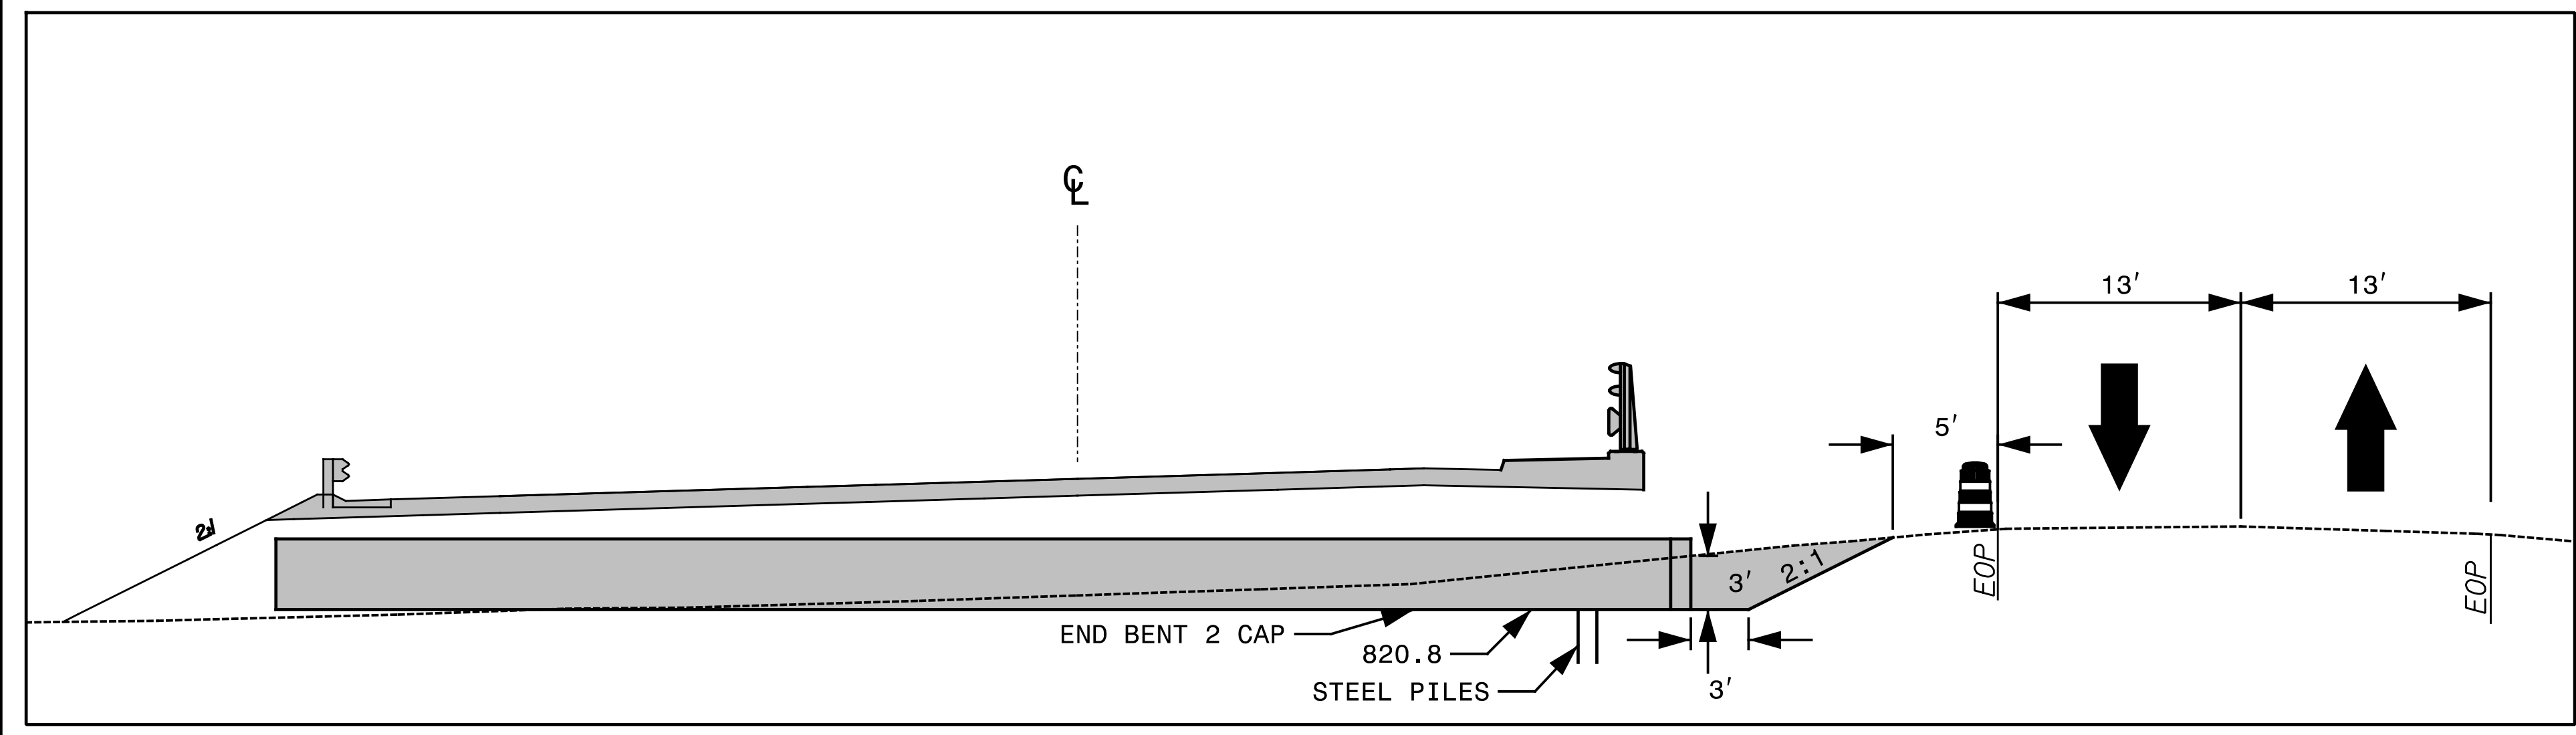


B-B
-Y- STA. 18+50

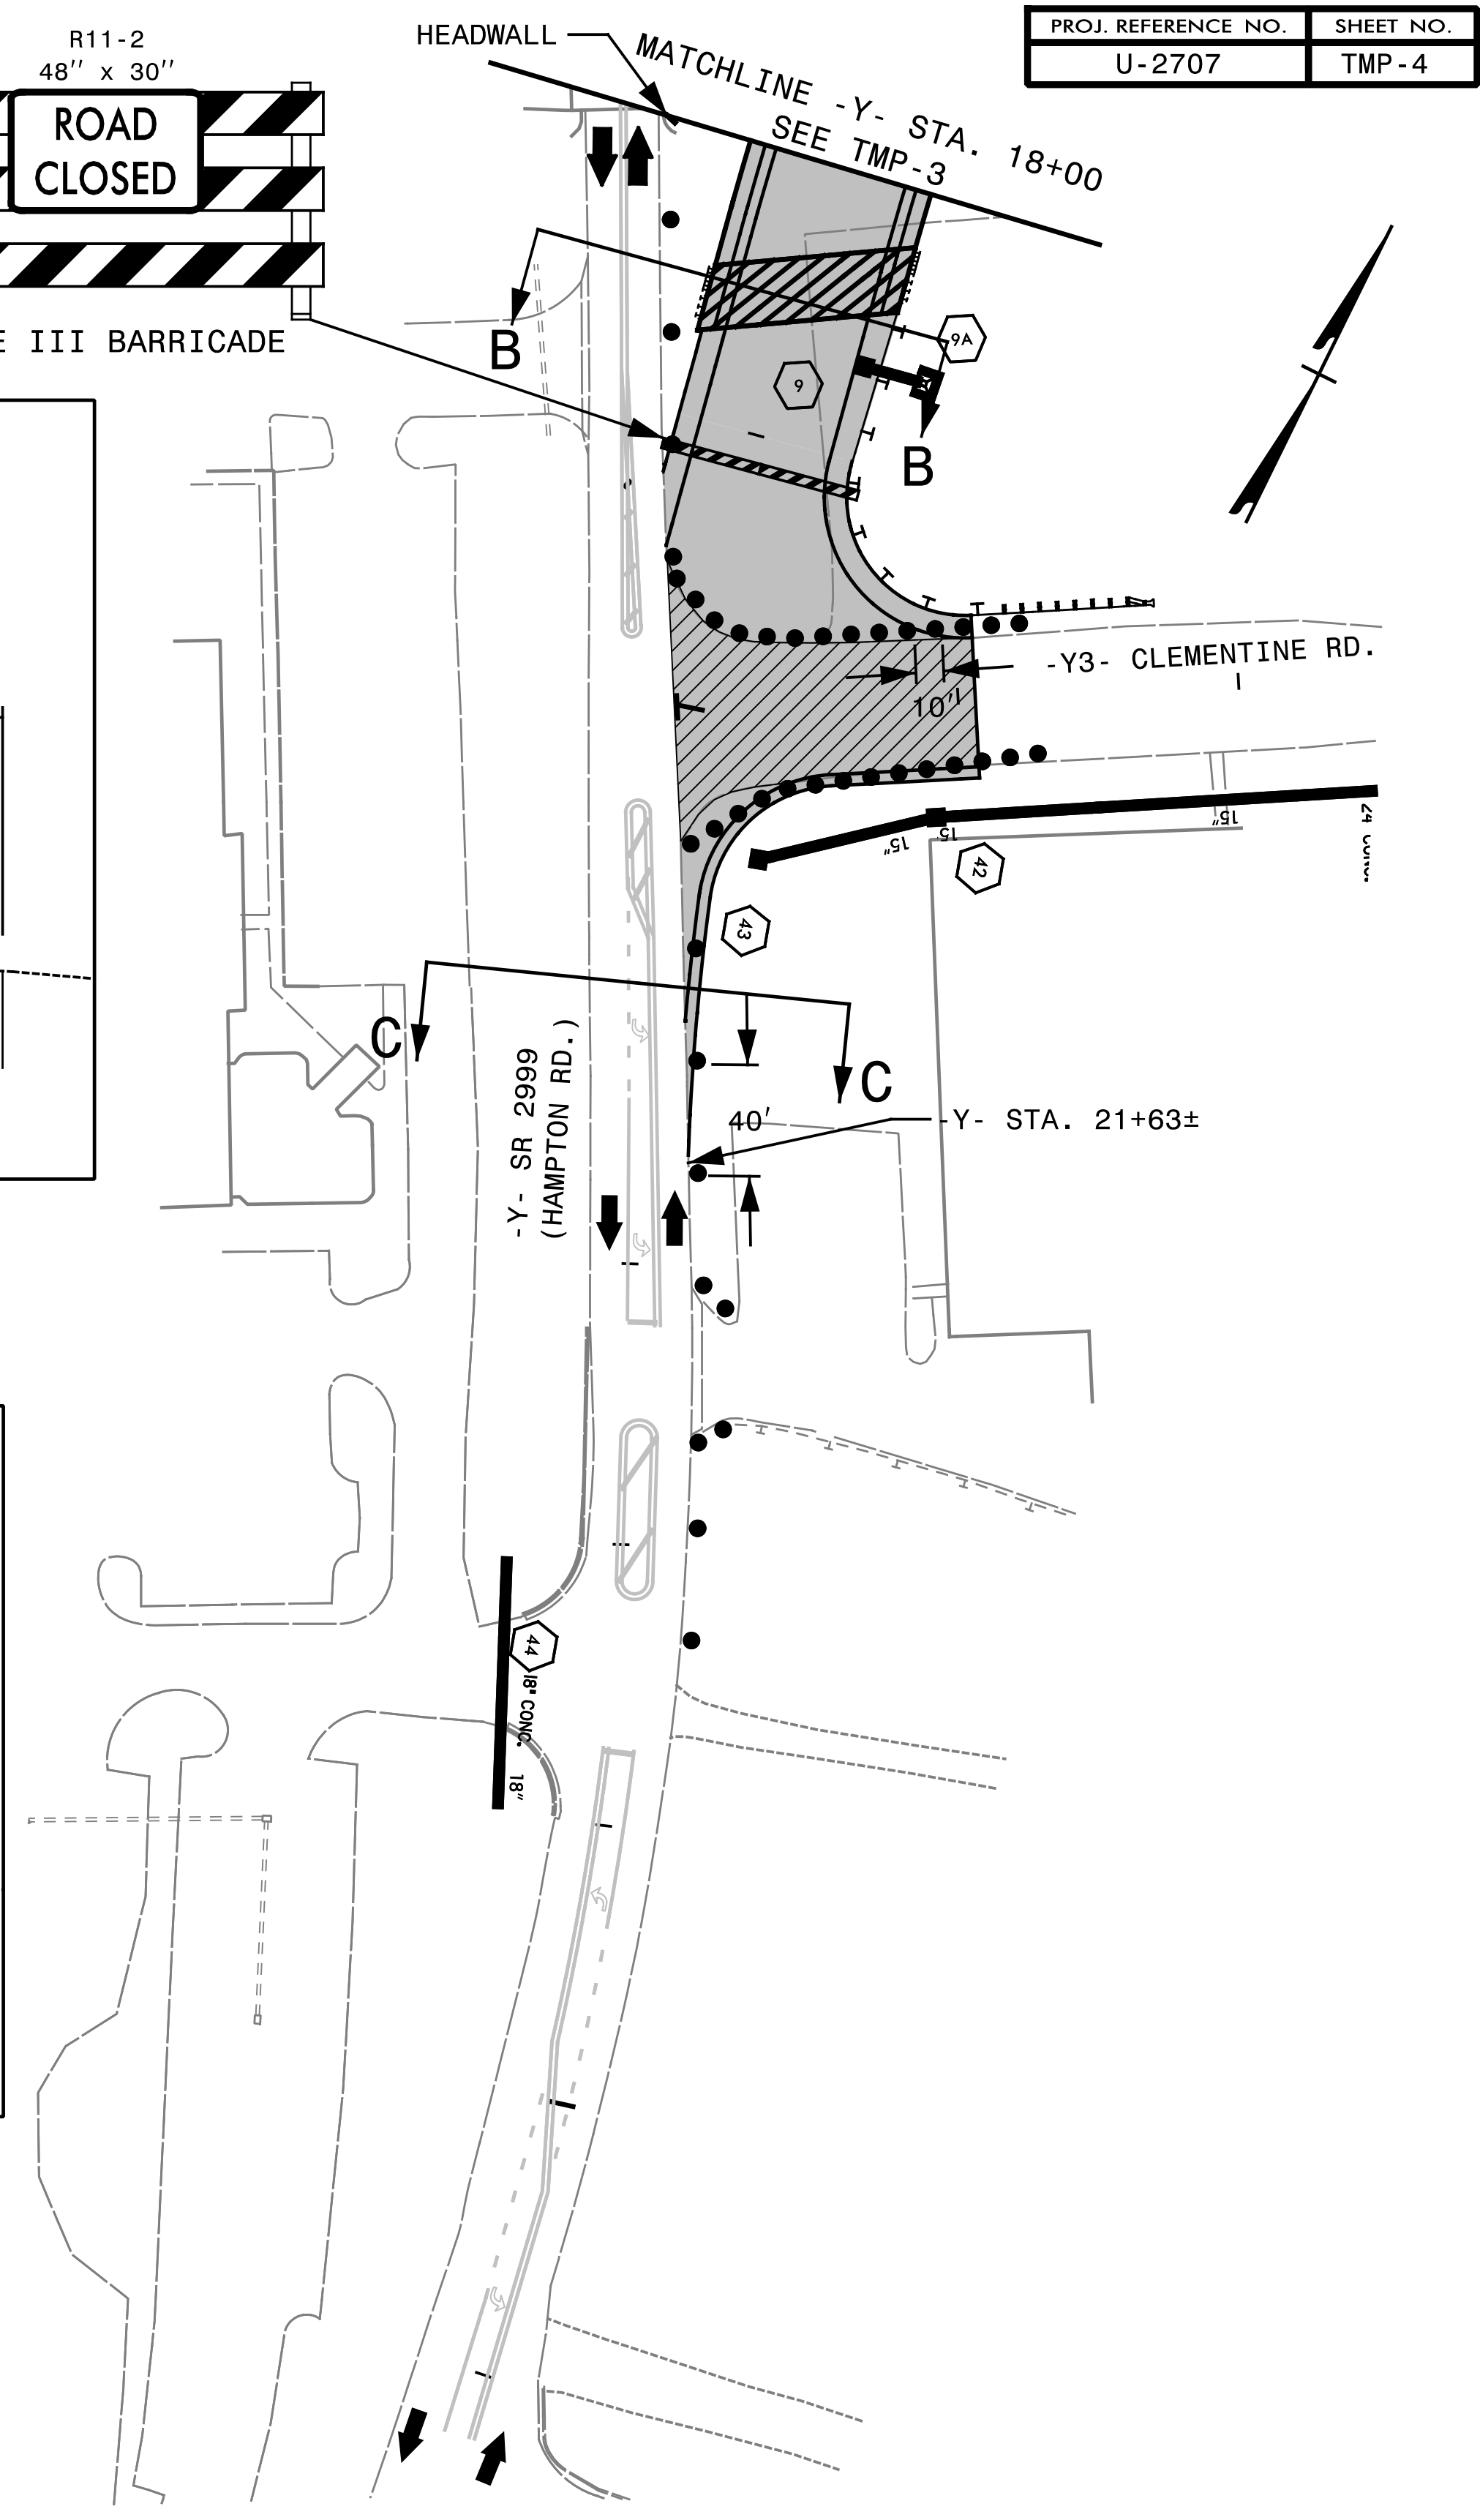

C-C
-Y- STA. 21+00

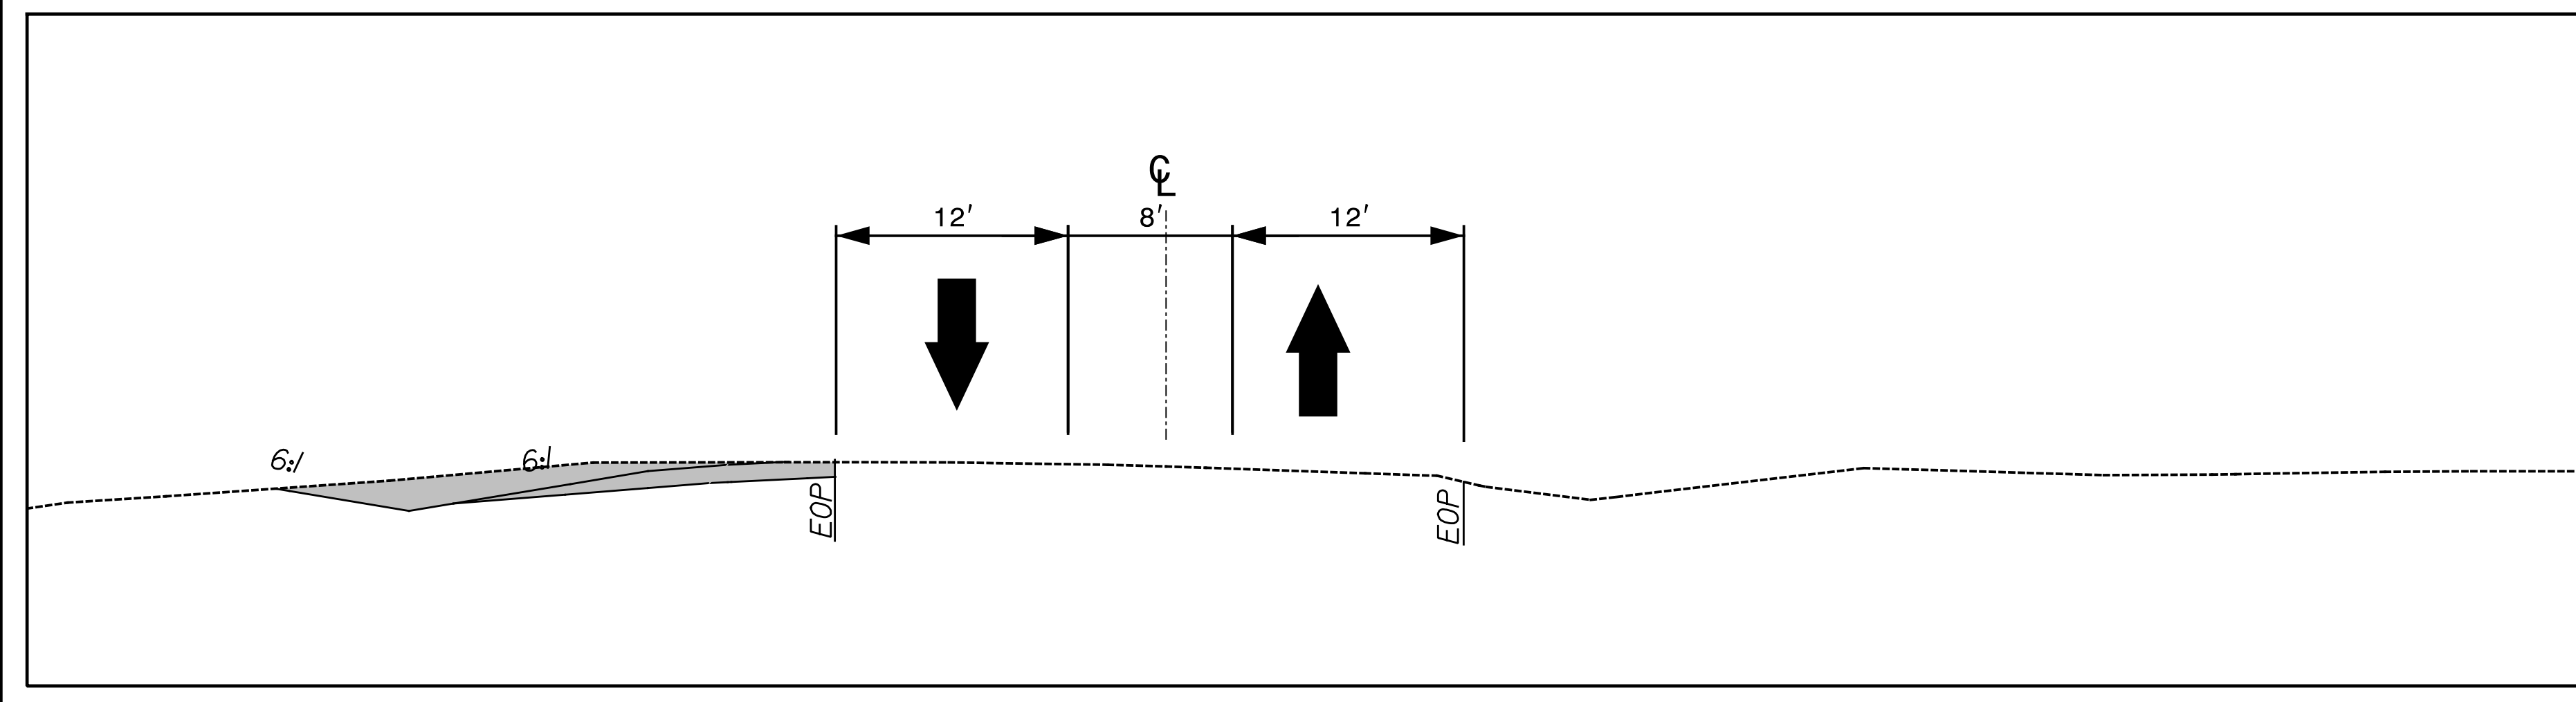

12/14/2015
G:\Transportation\TR13.017.00 NCDOT 2012 Traffic LSA\TR13.017.02 (U-2707)\TMP-U-2707 TMP-4.dgn
wfiles

SEPI
ENGINEERING & CONSTRUCTION
1025 Wade Avenue
Raleigh, NC 27605
Tel: 919-789-9977
Fax: 919-789-9591
License: C-2197

APPROVED: *Steve Miller*
DATE: 12/16/2015
SEAL
DOCUMENT NOT CONSIDERED FINAL
UNLESS ALL SIGNATURES COMPLETED



PHASE I

DEPARTMENT OF TRANSPORTATION
STATE OF NORTH CAROLINA
DIVISION OF HIGHWAYS
WORK ZONE TRAFFIC CONTROL