


8/23/99



PROJ. REFERENCE NO.
U-2707

SHEET NO.
X-101

75 70 65 60 55 50 45 40 35 30 25 20 15 10 5 0 5 10 15 20 25 30 35 40 45 50 55 60 65 70 75

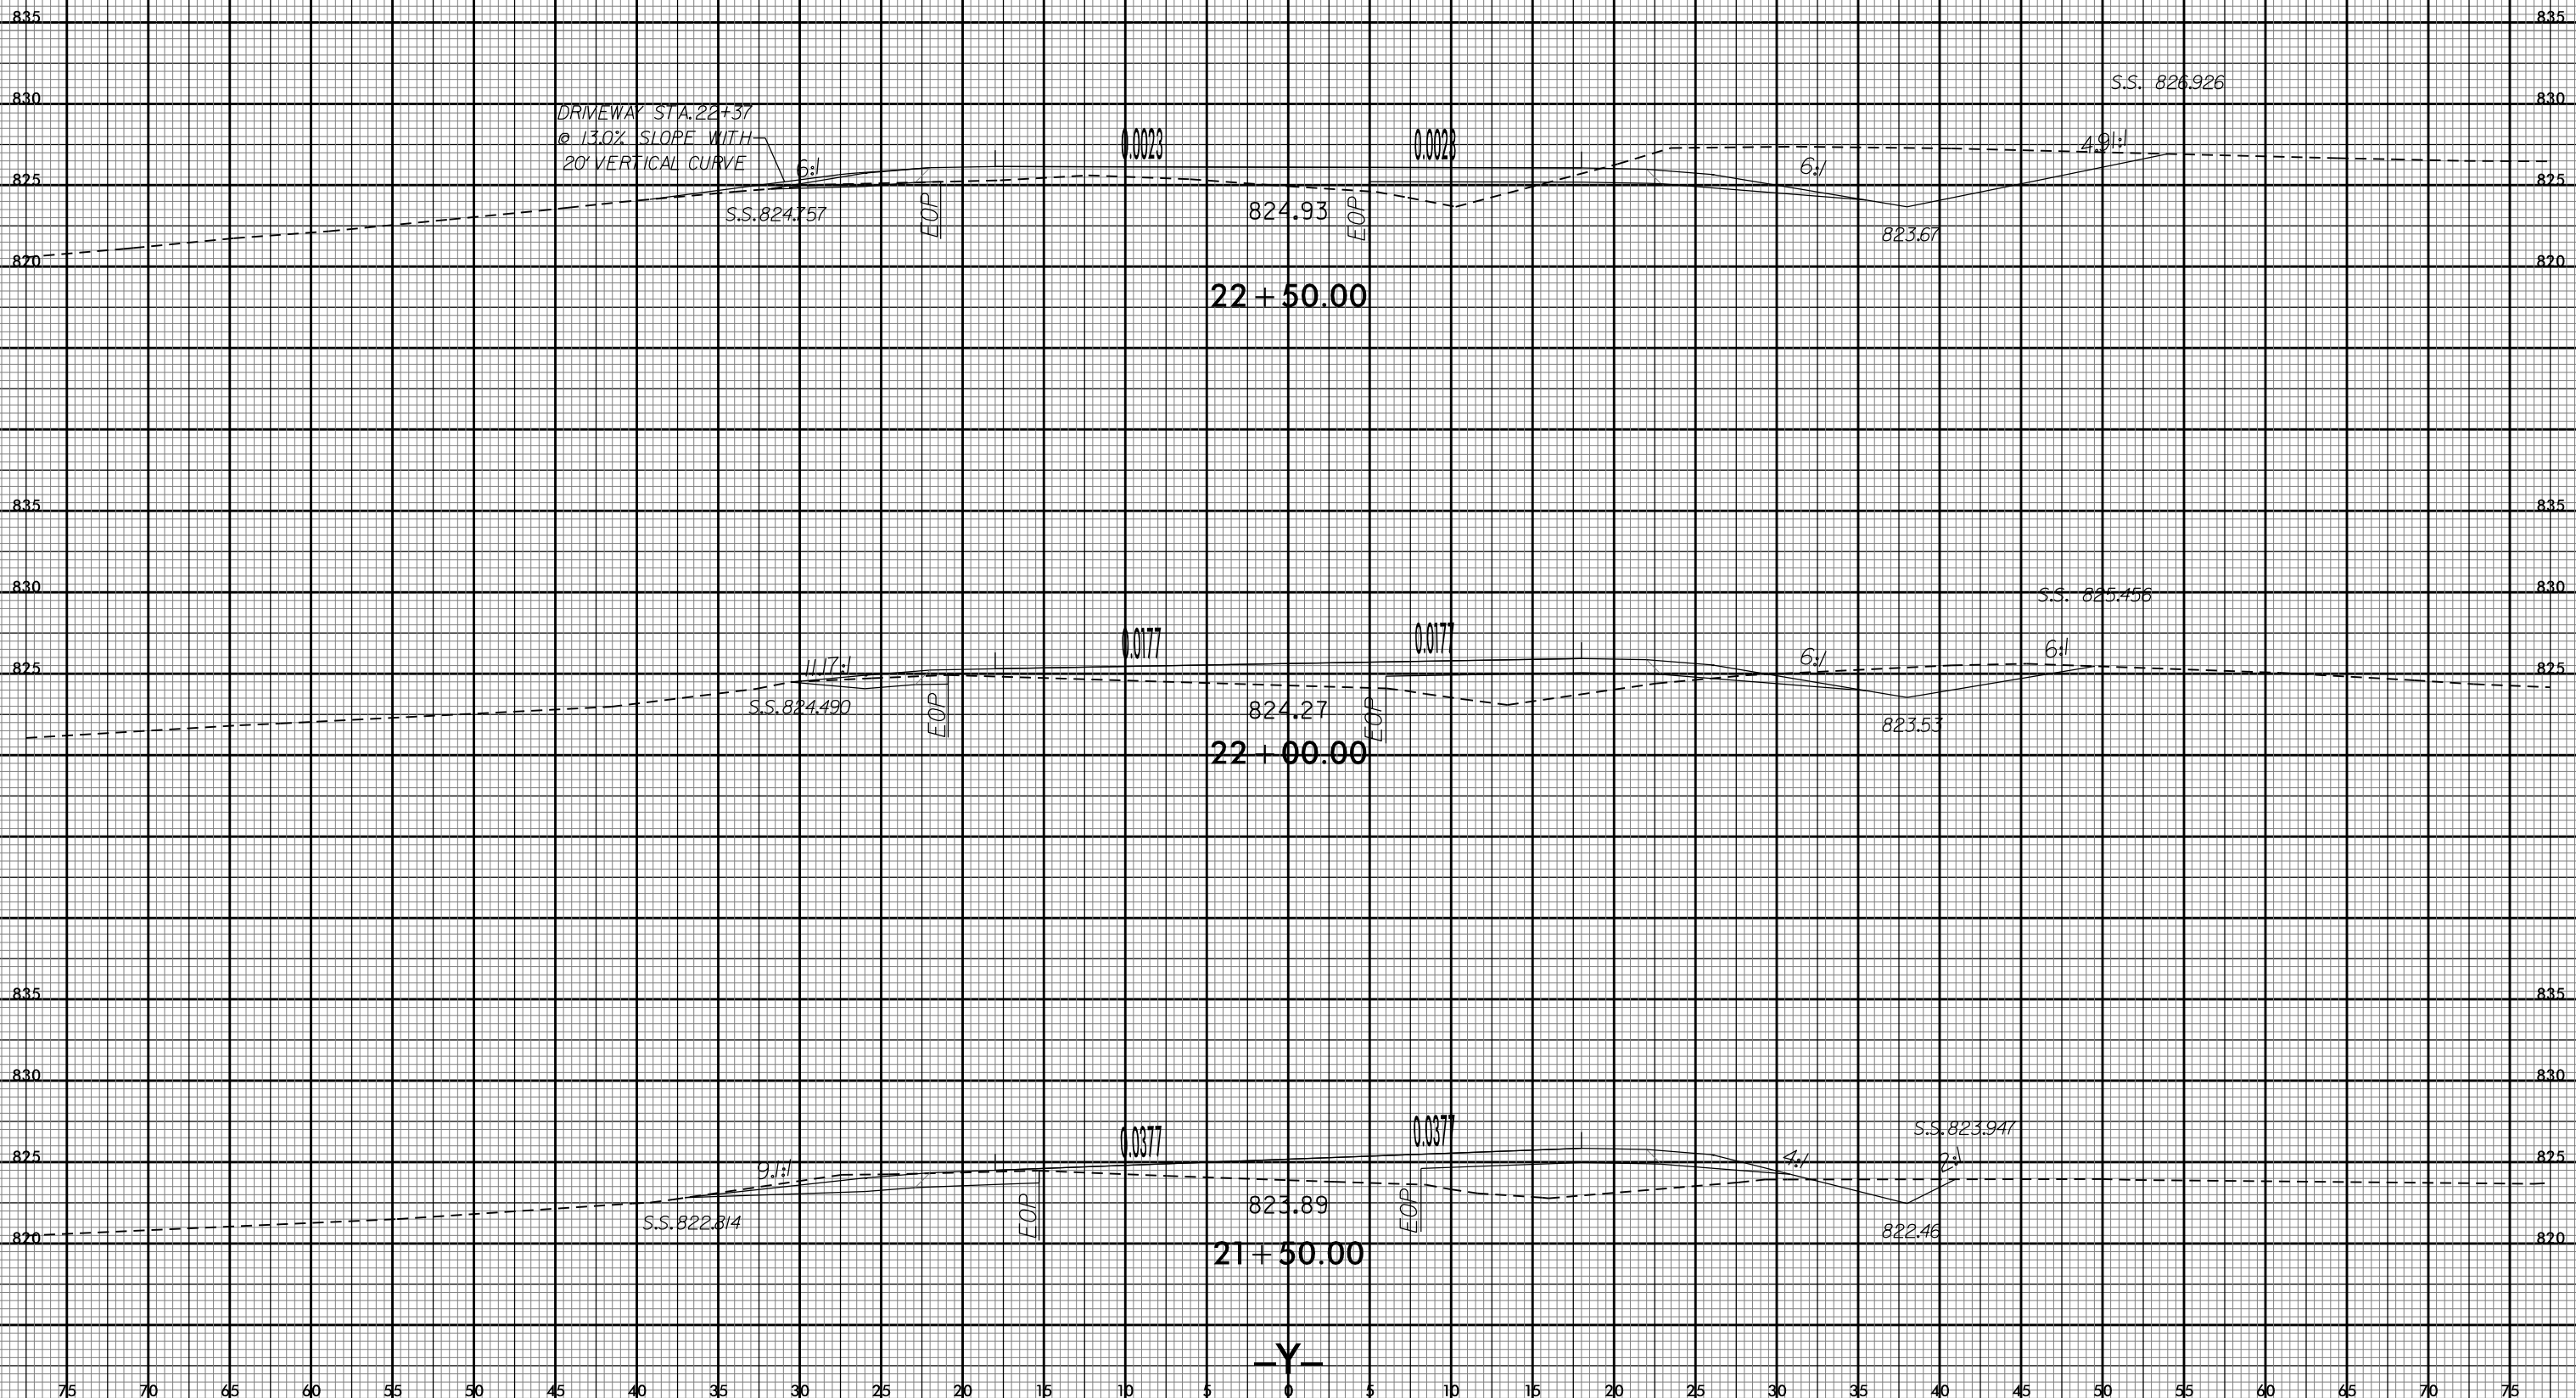

DRIVEWAY STA. 22+37
@ 13.0% SLOPE WITH
20' VERTICAL CURVE

22 + 50.00

22 + 00.00

21 + 50.00

Y

2/3/2016
U:\S\U-2707-RDY_XPL_Y.dgn
USER:baulc