

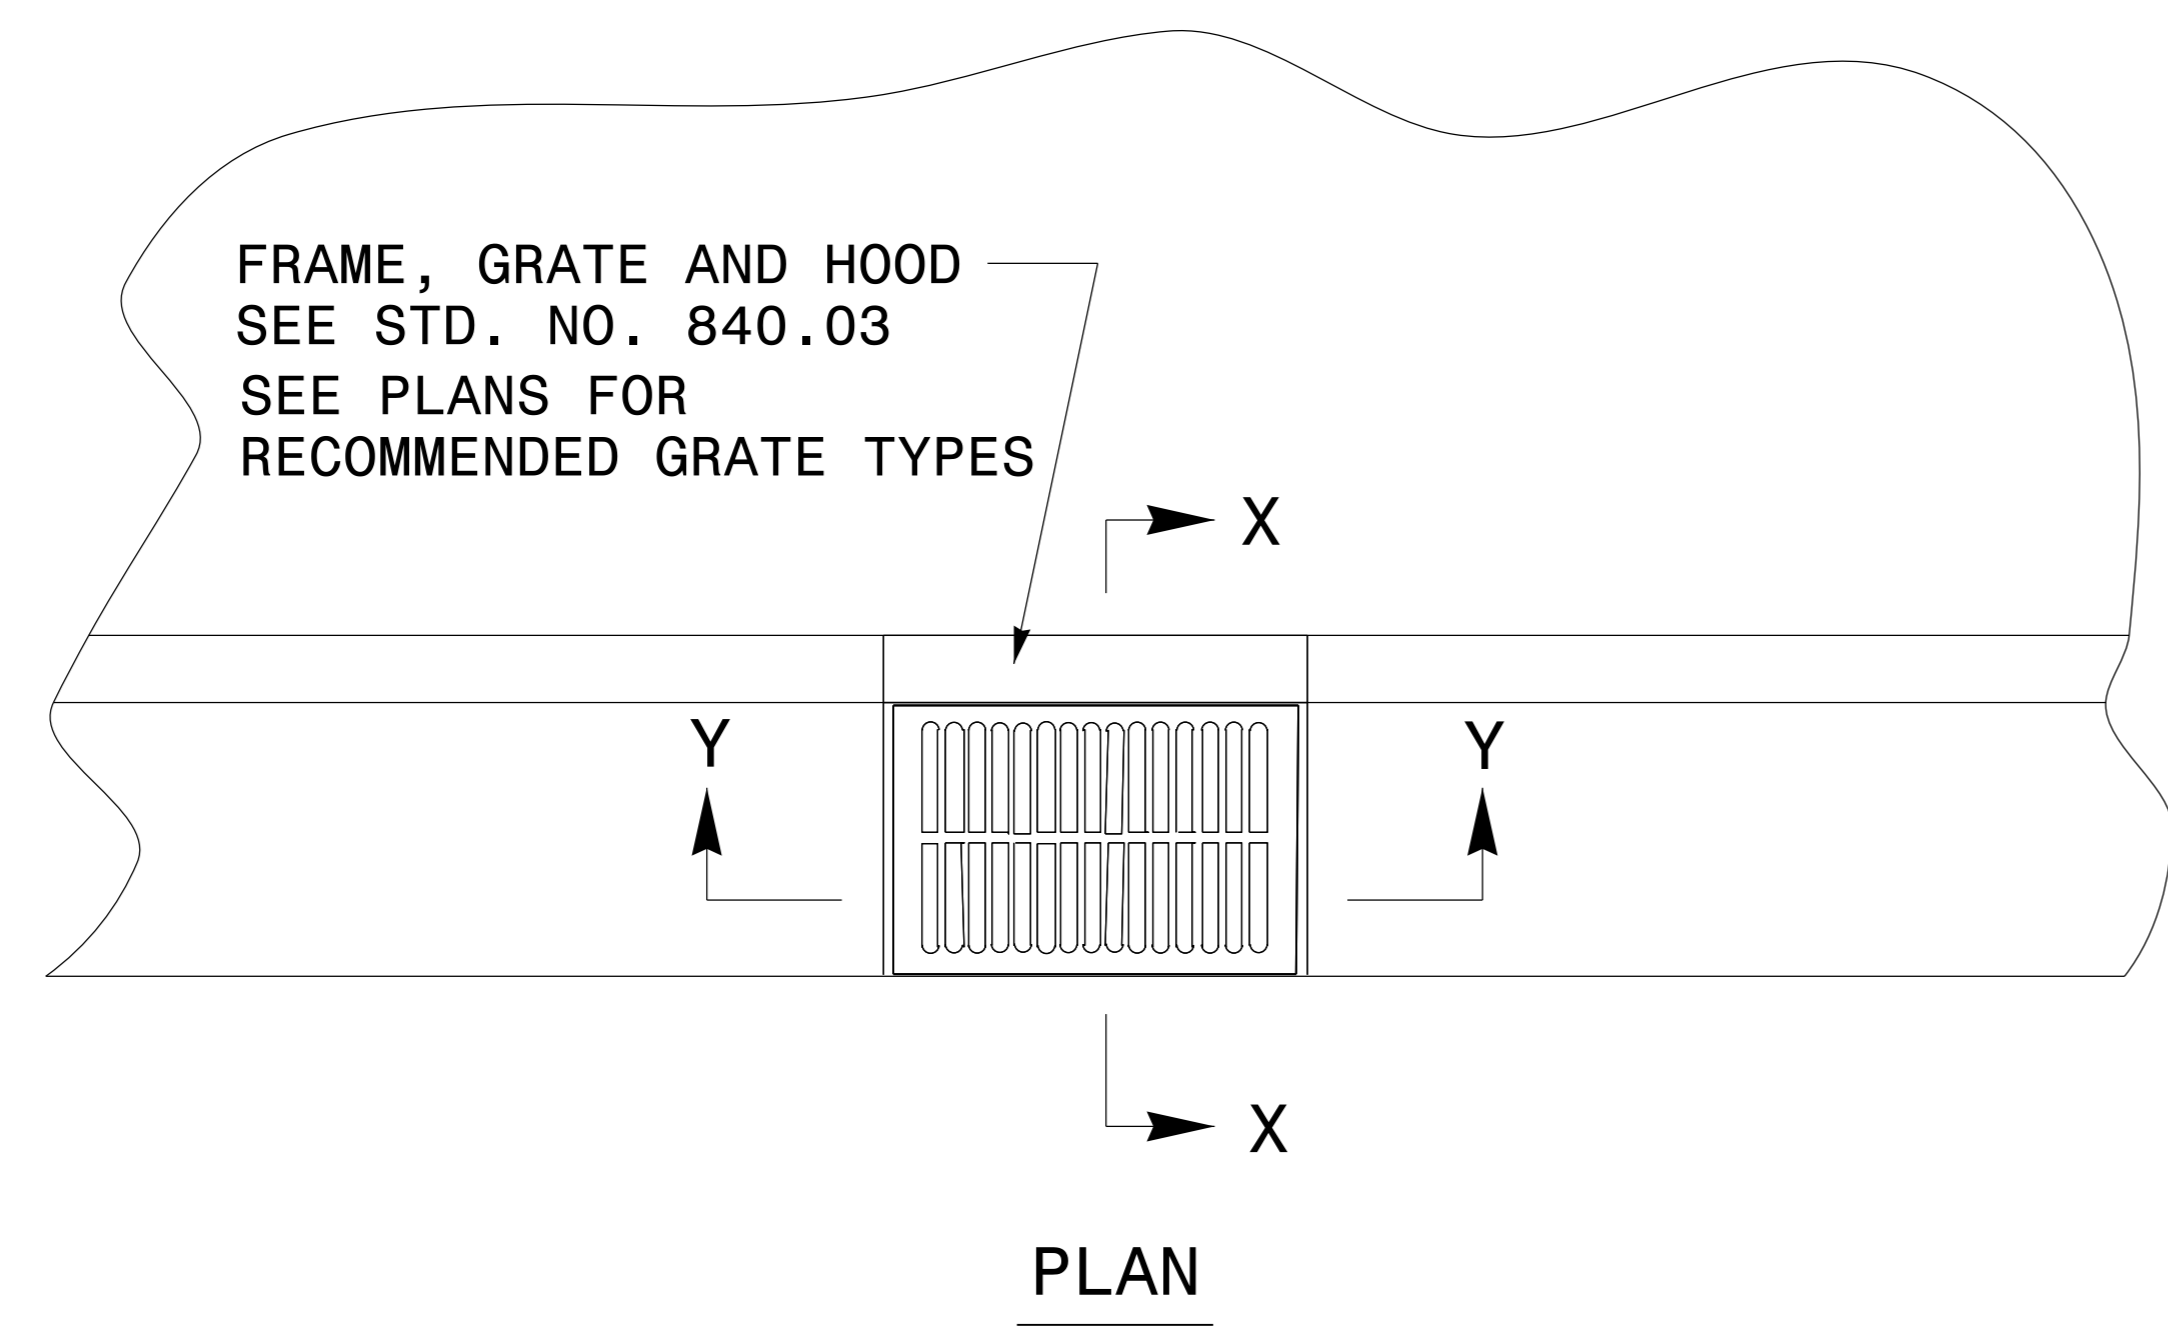


5/14/99

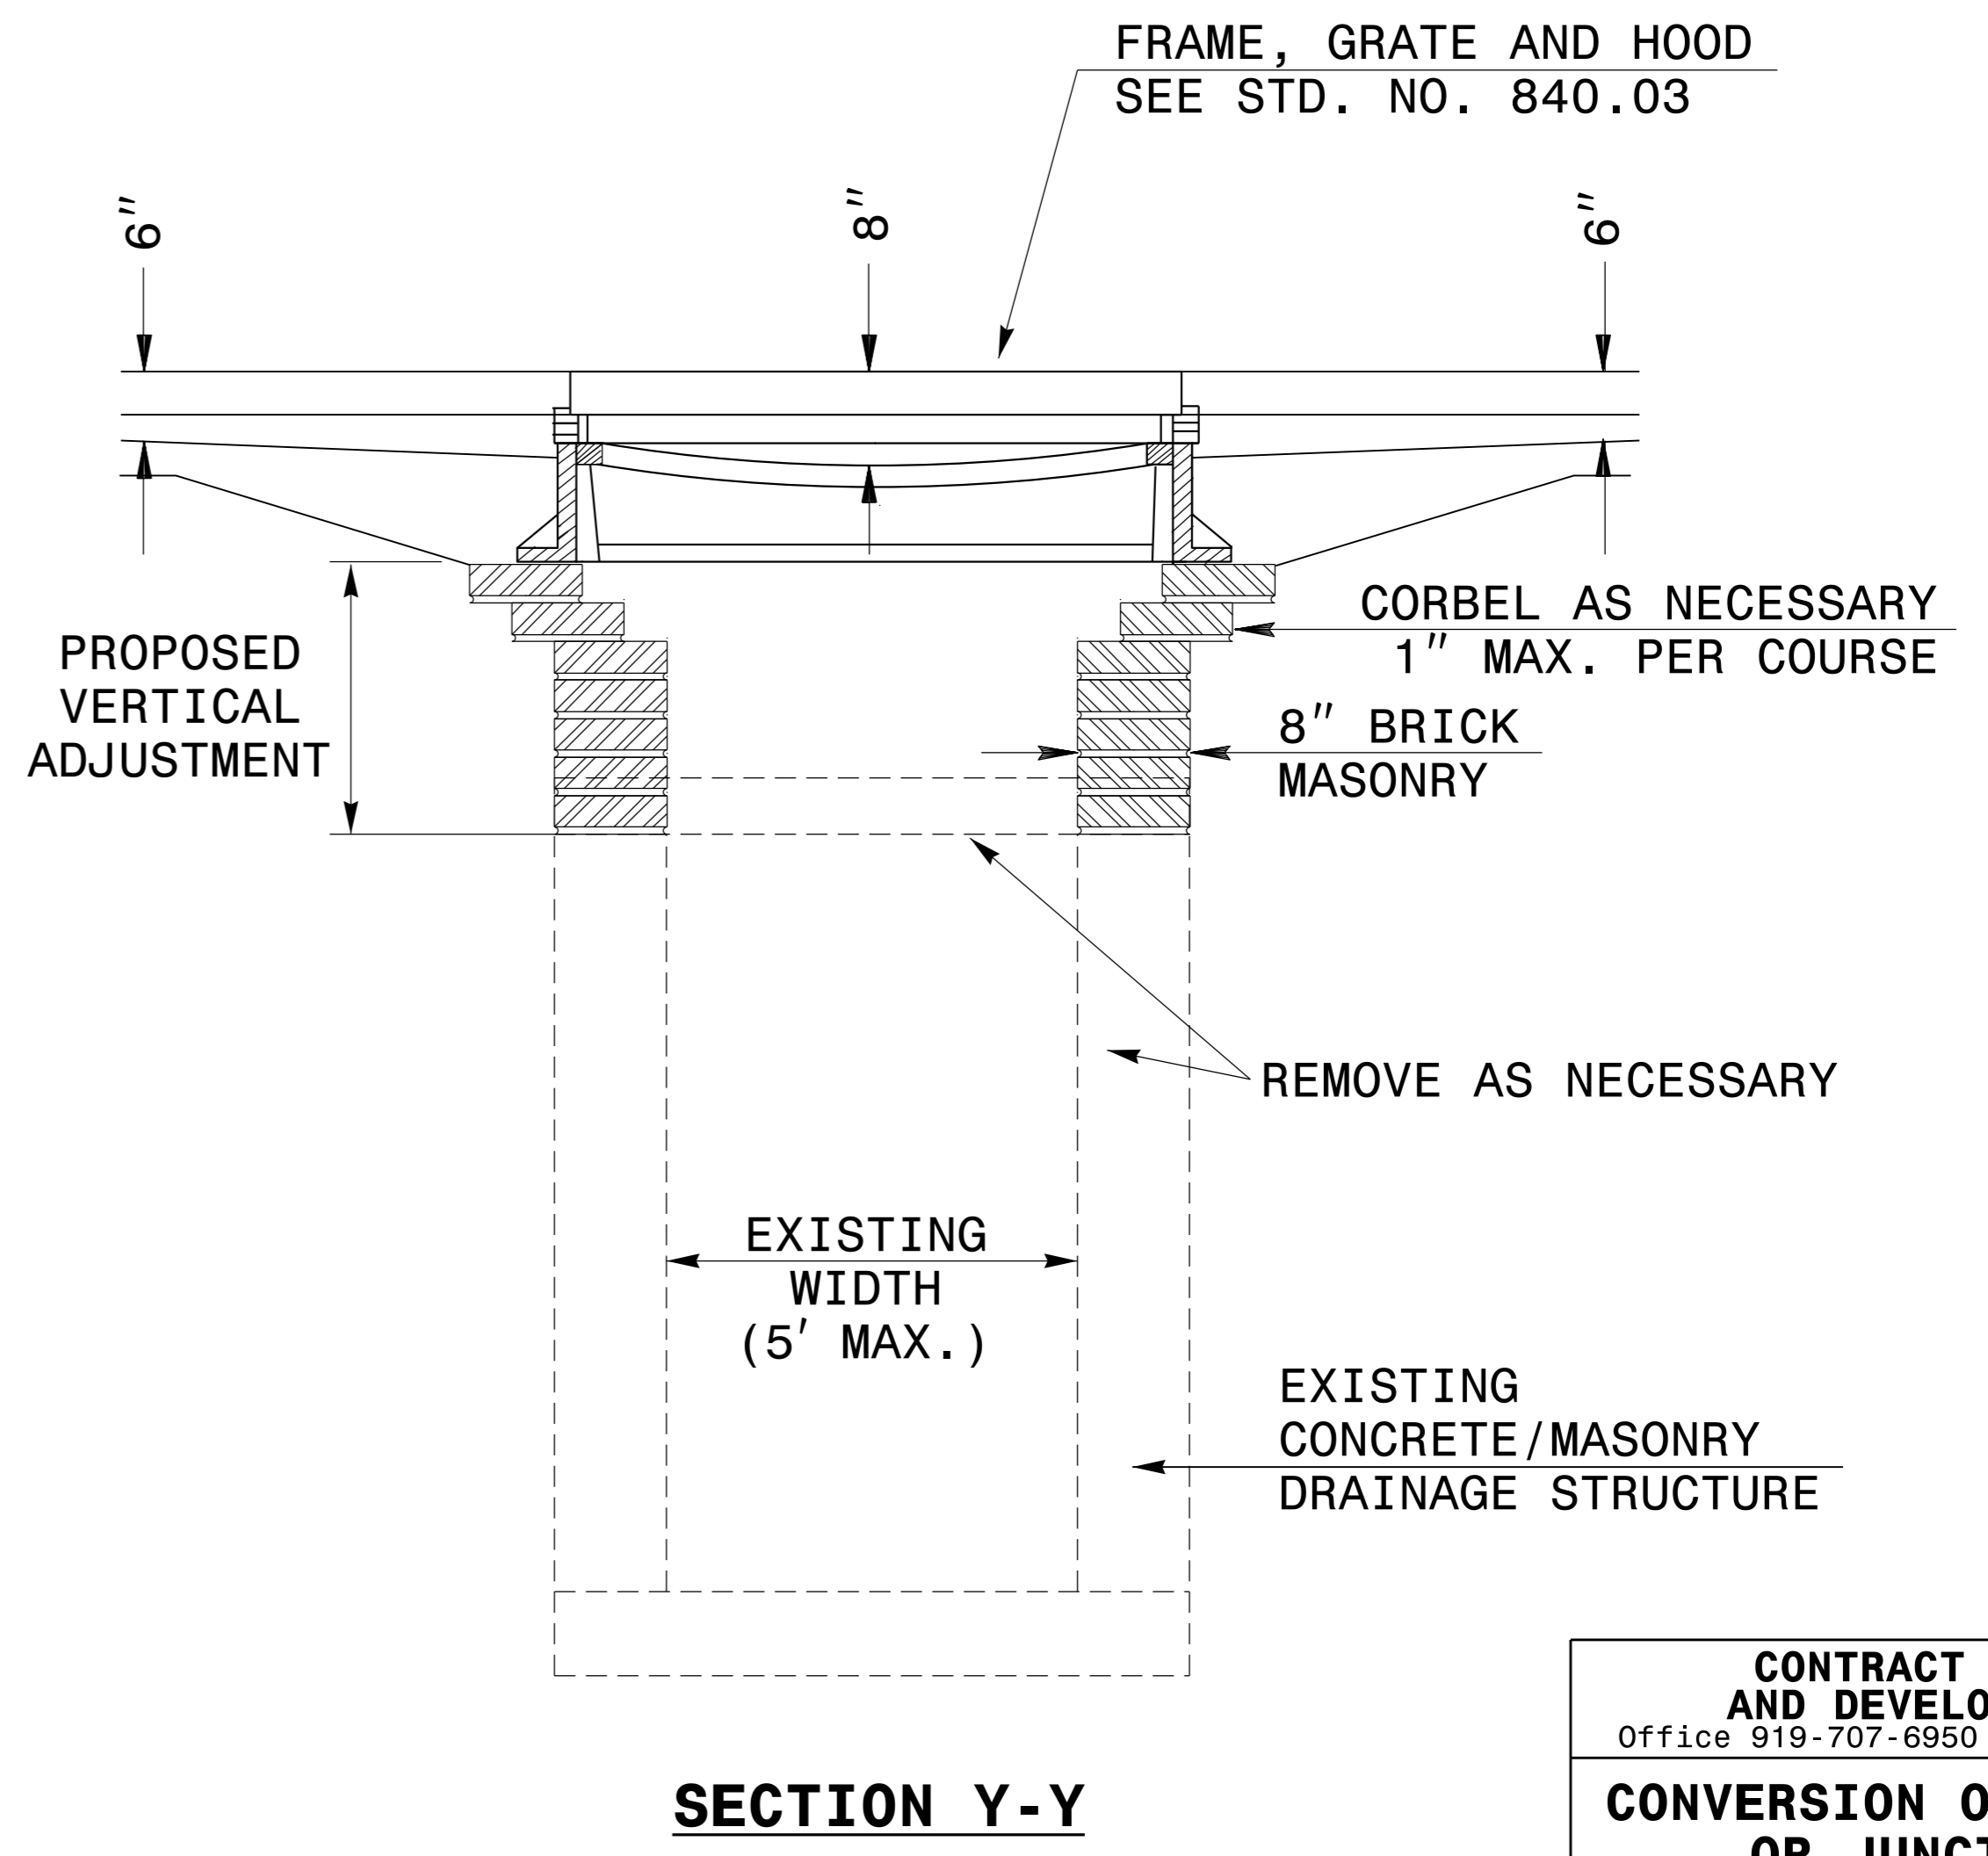

GENERAL NOTES:

- THE ROADWAY PLANS INDICATE STRUCTURES TO BE CONVERTED.
- AFTER REMOVAL, STORE GRATES AND FRAMES AS DIRECTED BY THE ENGINEER.
- 4" SOLID CLAY BRICK, JUMBO BRICK, CONCRETE, OR 4" SOLID CONCRETE BLOCK MAY BE USED FOR VERTICAL ADJUSTMENT OF THE STRUCTURE.
- CONVERT IN ACCORDANCE WITH SECTION 859 OF THE STANDARD SPECIFICATIONS.

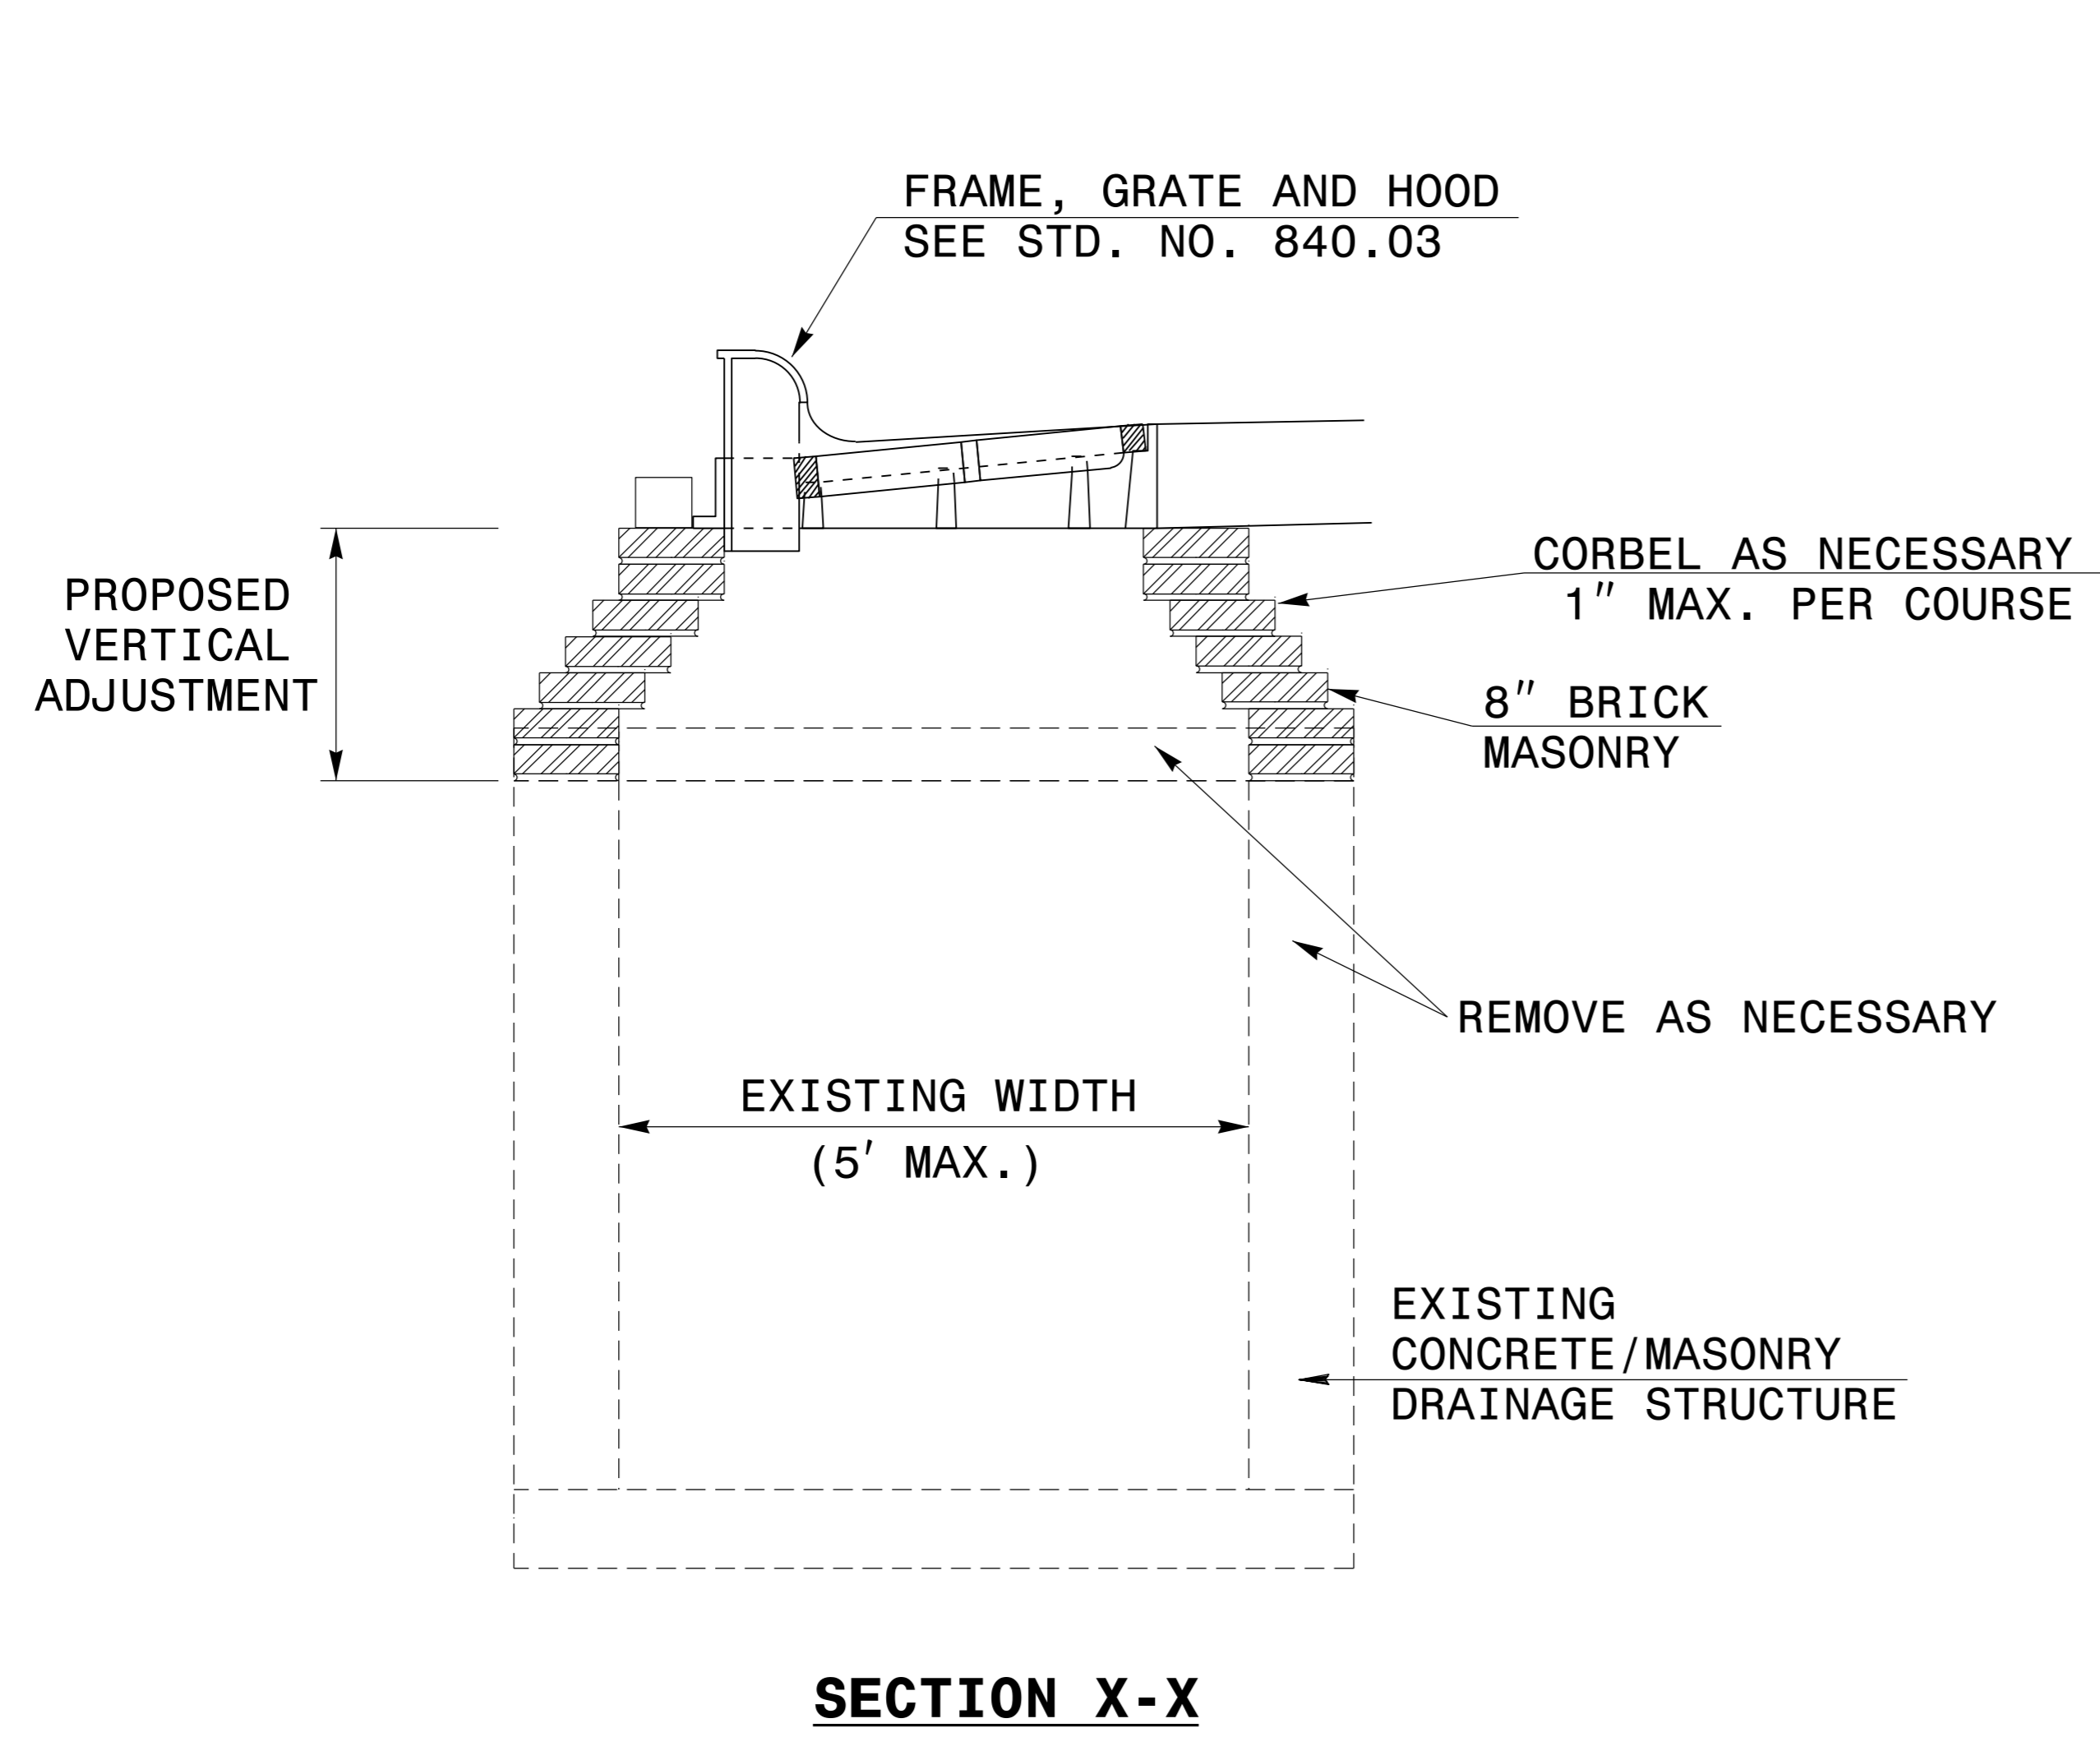

CONTRACT STANDARDS AND DEVELOPMENT UNIT	
Office 919-707-6950 FAX 919-250-4119	
CONVERSION OF DROP INLET OR JUNCTION BOX TO CATCH BASIN	
ORIGINAL BY: E.E. WARD	DATE: 11-97
MODIFIED BY:	DATE:
CHECKED BY:	DATE:
FILE SPEC.: DS37:usr\details\stand\jbtocb.dgn	

\$\$\$\$\$C:\TIME\$\$\$\$\$C:\DRAWING\$\$\$\$\$C:\USER\$\$\$\$\$