

**This electronic collection of documents is provided
for the convenience of the user
and is Not a Certified Document –**

**The documents contained herein were originally issued
and sealed by the individuals whose names and license
numbers appear on each page, on the dates appearing
with their signature on that page.**

**This file or an individual page
shall not be considered a certified document.**


STATE	STATE PROJECT REFERENCE NO.	SHEET NO.	TOTAL SHEETS
N.C.	B-5157	UO-1	
STATE PROJ. NO.	P.A. PROJ. NO.	DESCRIPTION	
42332.1.1	BRZ-1304(10)	P.E.	
42332.2.1	BRZ-1304(10)	R/W & UTILITIES	

**STATE OF NORTH CAROLINA
DIVISION OF HIGHWAYS**


GRANVILLE COUNTY

LOCATION: BRIDGE NO. 178 OVER FOX CREEK ON SR 1304
(SUNSET ROAD)

UTILITIES BY OTHERS

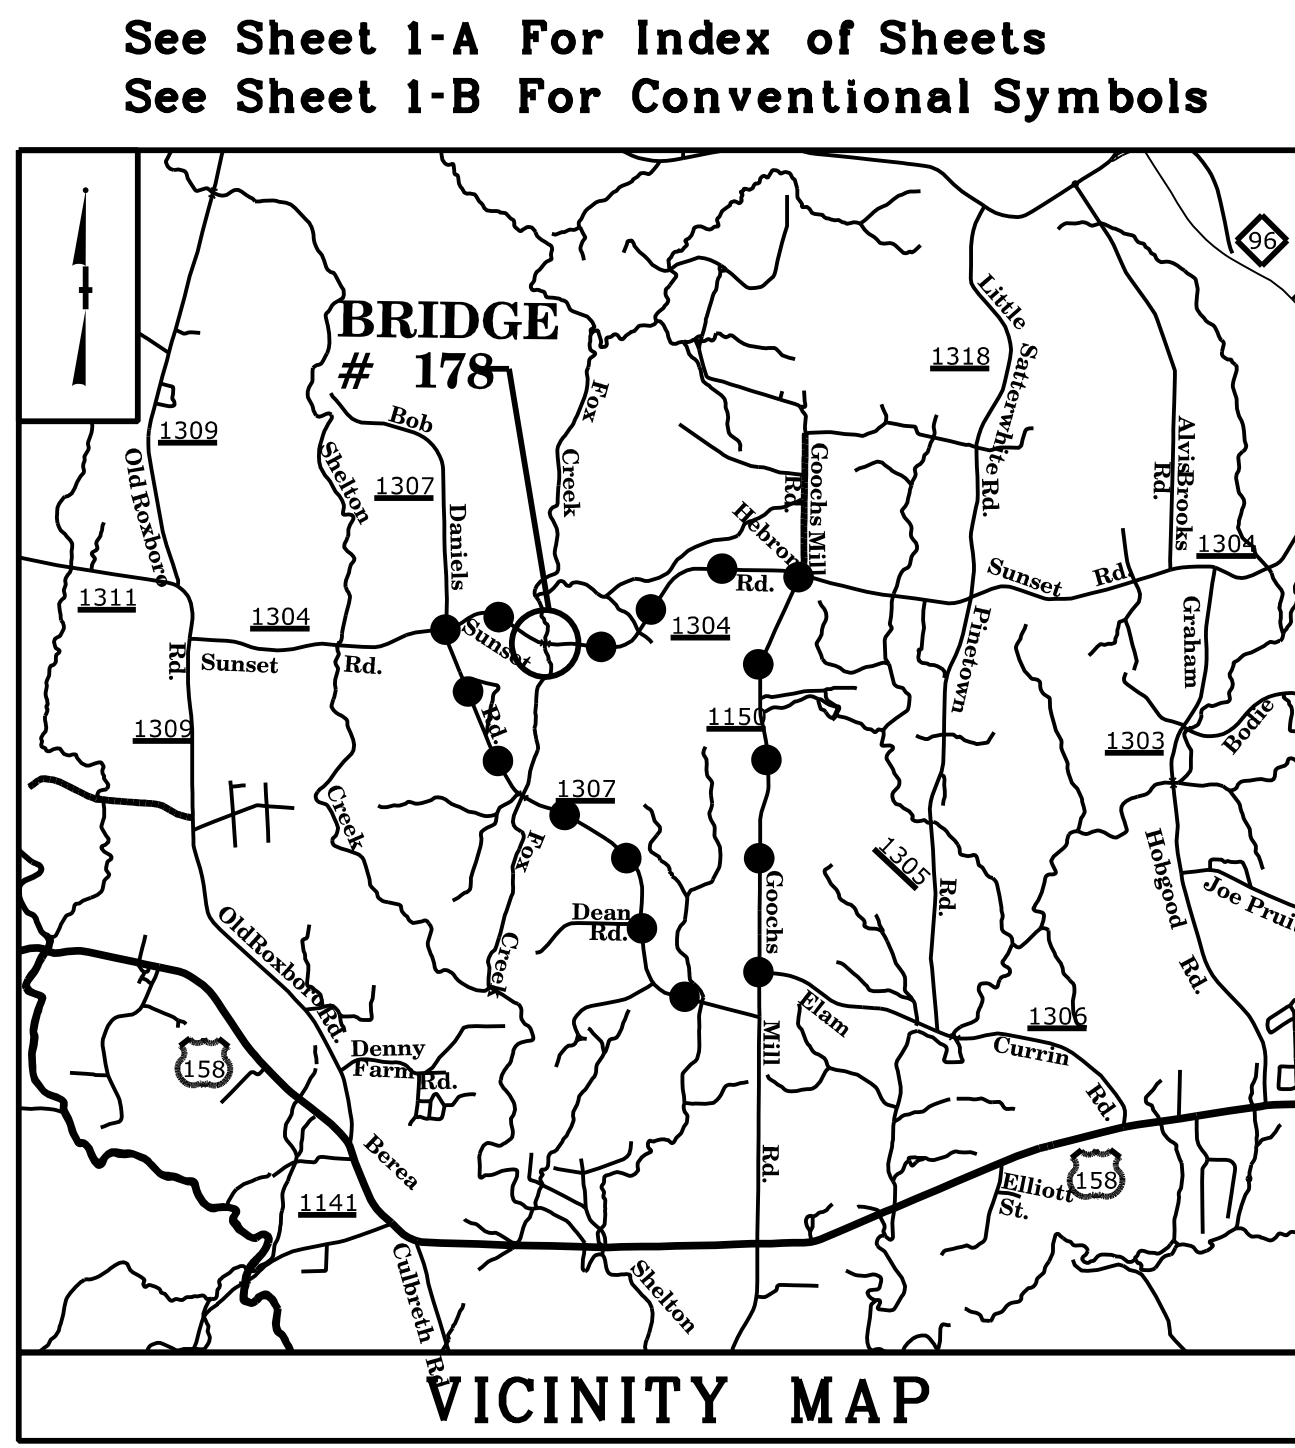


●●●●●●●● DENOTES OFF-SITE DETOUR

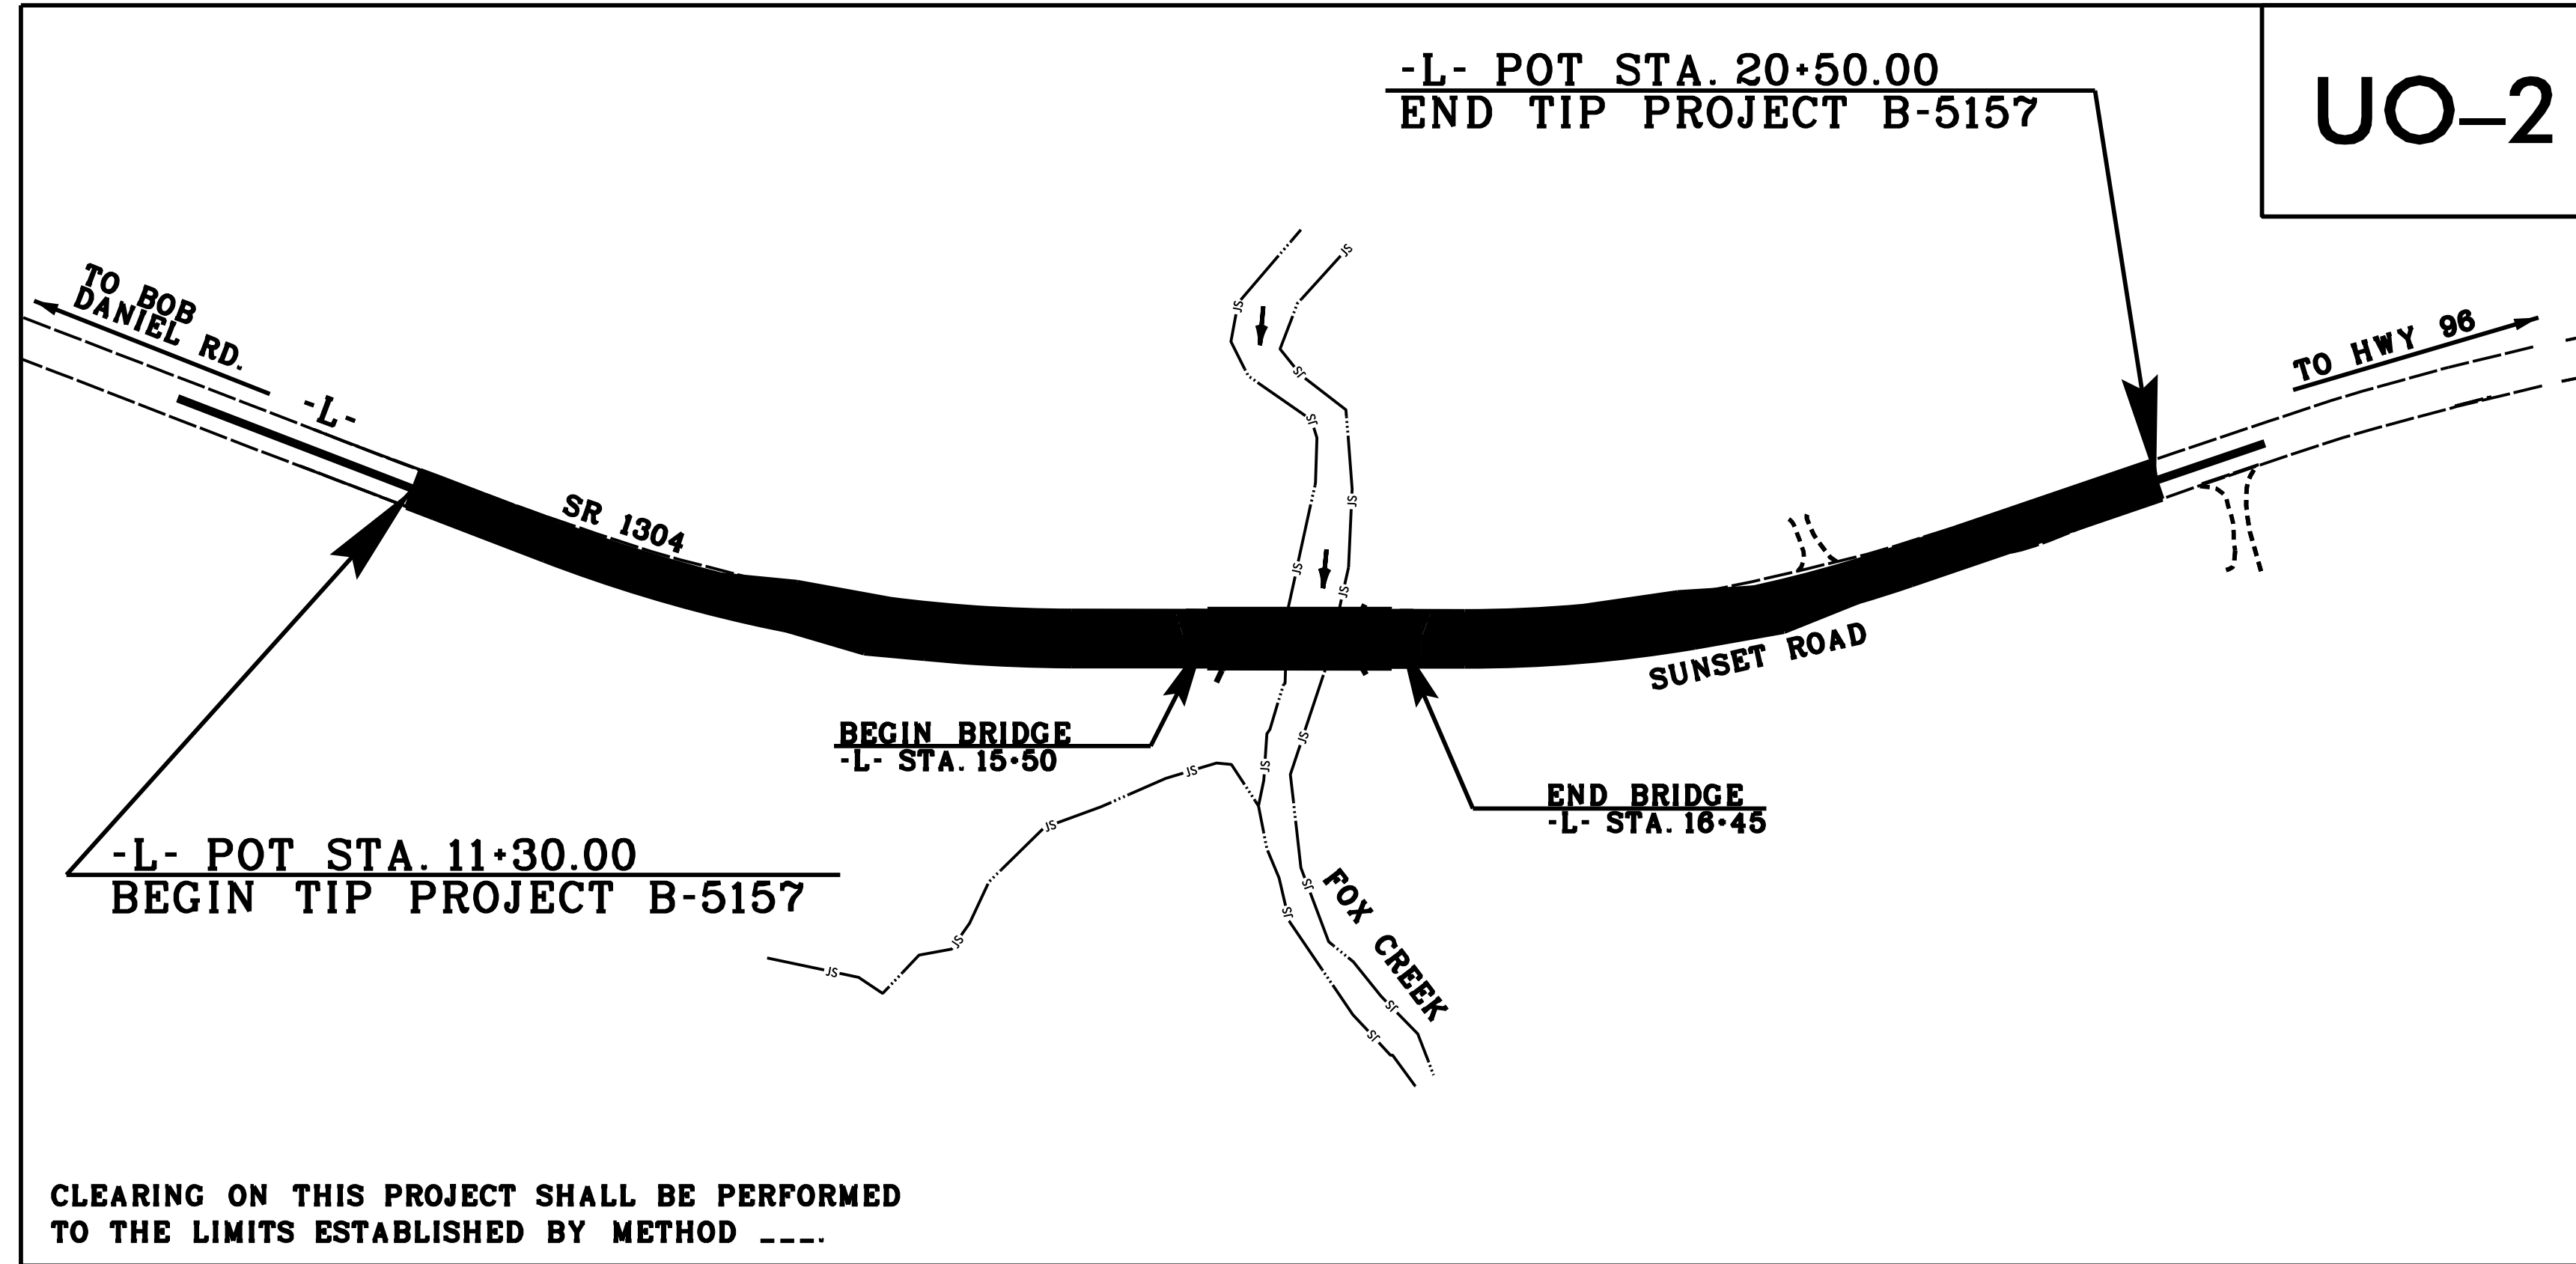


CLEARING ON THIS PROJECT SHALL BE PERFORMED TO THE LIMITS ESTABLISHED BY METHOD ----

SO-DEEP The Subsurface Utility Engineering Company
1650 Paragon Park Road, Raleigh, NC 27616 (919) 876-7466

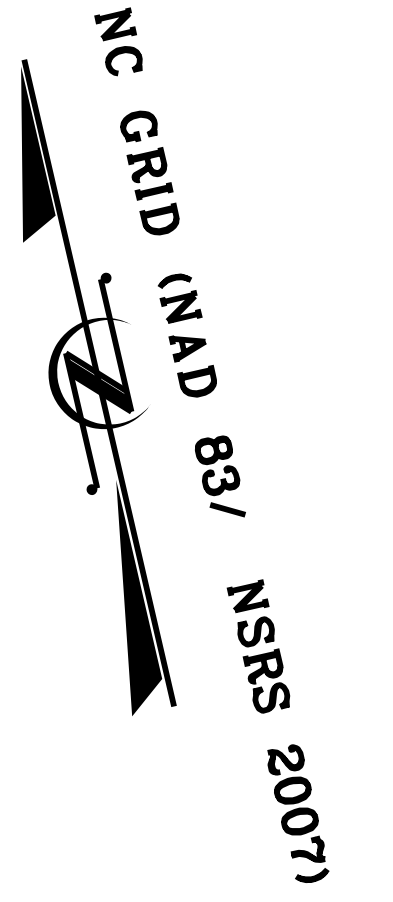

CONTRACT: TIP PROJECT: B-5157
 \$\$\$\$SYTIME\$\$\$\$
 \$\$\$\$DGN\$\$\$\$
 \$\$\$\$USERNAME\$\$\$\$

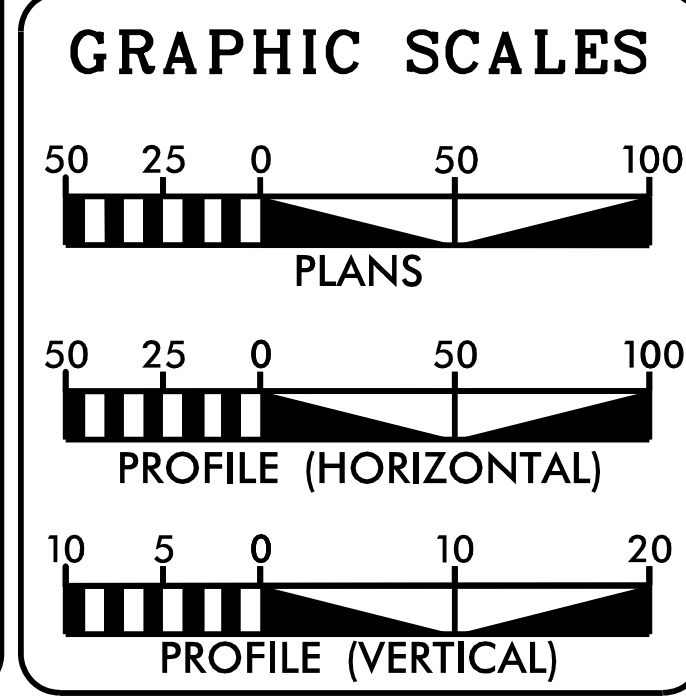

INDEX OF SHEETS

SHEET NO.	DESCRIPTION
UO-1	TITLE SHEET
UO-2	UBO PLAN SHEETS

UTILITY OWNERS ON PROJECT

(A) CENTURYLINK – TELECOMMUNICATIONS

Prepared in the Office of:

SUNGATE DESIGN GROUP, P.A. <small>915 JONES FRANKLIN ROAD RALEIGH, NORTH CAROLINA 27606 TEL (919) 855-2243 FAX (919) 859-9258 ENG. FROM LICENSE NO. C-2650</small>	Stantec <small>Stantec Consulting Services Inc. 901 Jones Franklin Road, Suite 300 Raleigh, NC 27606 Tel. (919) 851-2895 Fax. (919) 851-7024 www.stantec.com License No. F-0072</small>
for the North Carolina Department of Transportation	
2012 STANDARD SPECIFICATIONS	STANTEC CONTACT
RIGHT OF WAY DATE: APRIL 23, 2015	STEVE SMALLWOOD, P.E. PROJECT ENGINEER
LETTING DATE: APRIL 19, 2016	NCDOT CONTACT: KANCHANA V. NOLAND

HYDRAULICS ENGINEER

P.E.

SIGNATURE: _____

ROADWAY DESIGN ENGINEER

P.E.

SIGNATURE: _____

