



**Project: B-4811**

STATE OF NORTH CAROLINA  
DIVISION OF HIGHWAYS

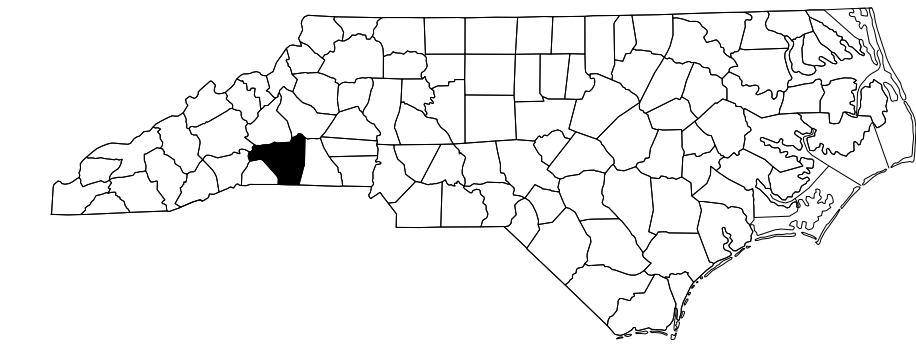


**RUTHERFORD COUNTY**

**LOCATION: BRIDGE 87 OVER THE BROAD RIVER ON US 64**  
**TYPE OF WORK: TRAFFIC SIGNAL INSTALLATION**

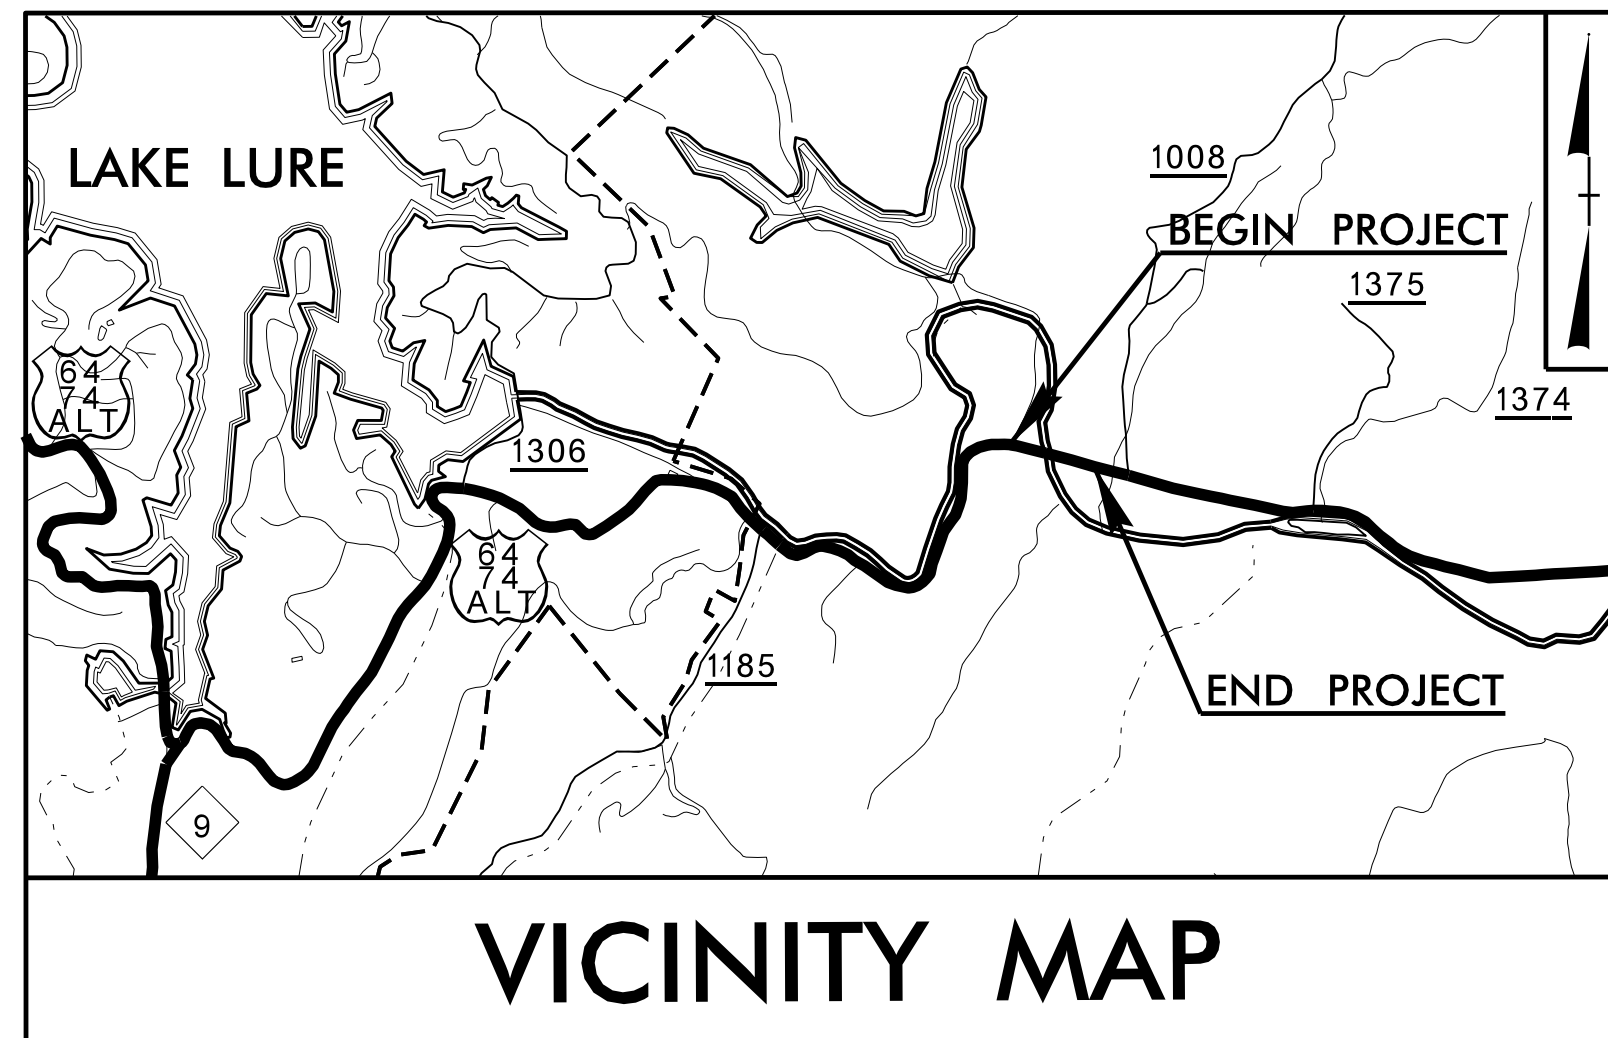

**13-1285**  
TEMPORARY SIGNAL  
TO BE REMOVED  
AFTER CONSTRUCTION

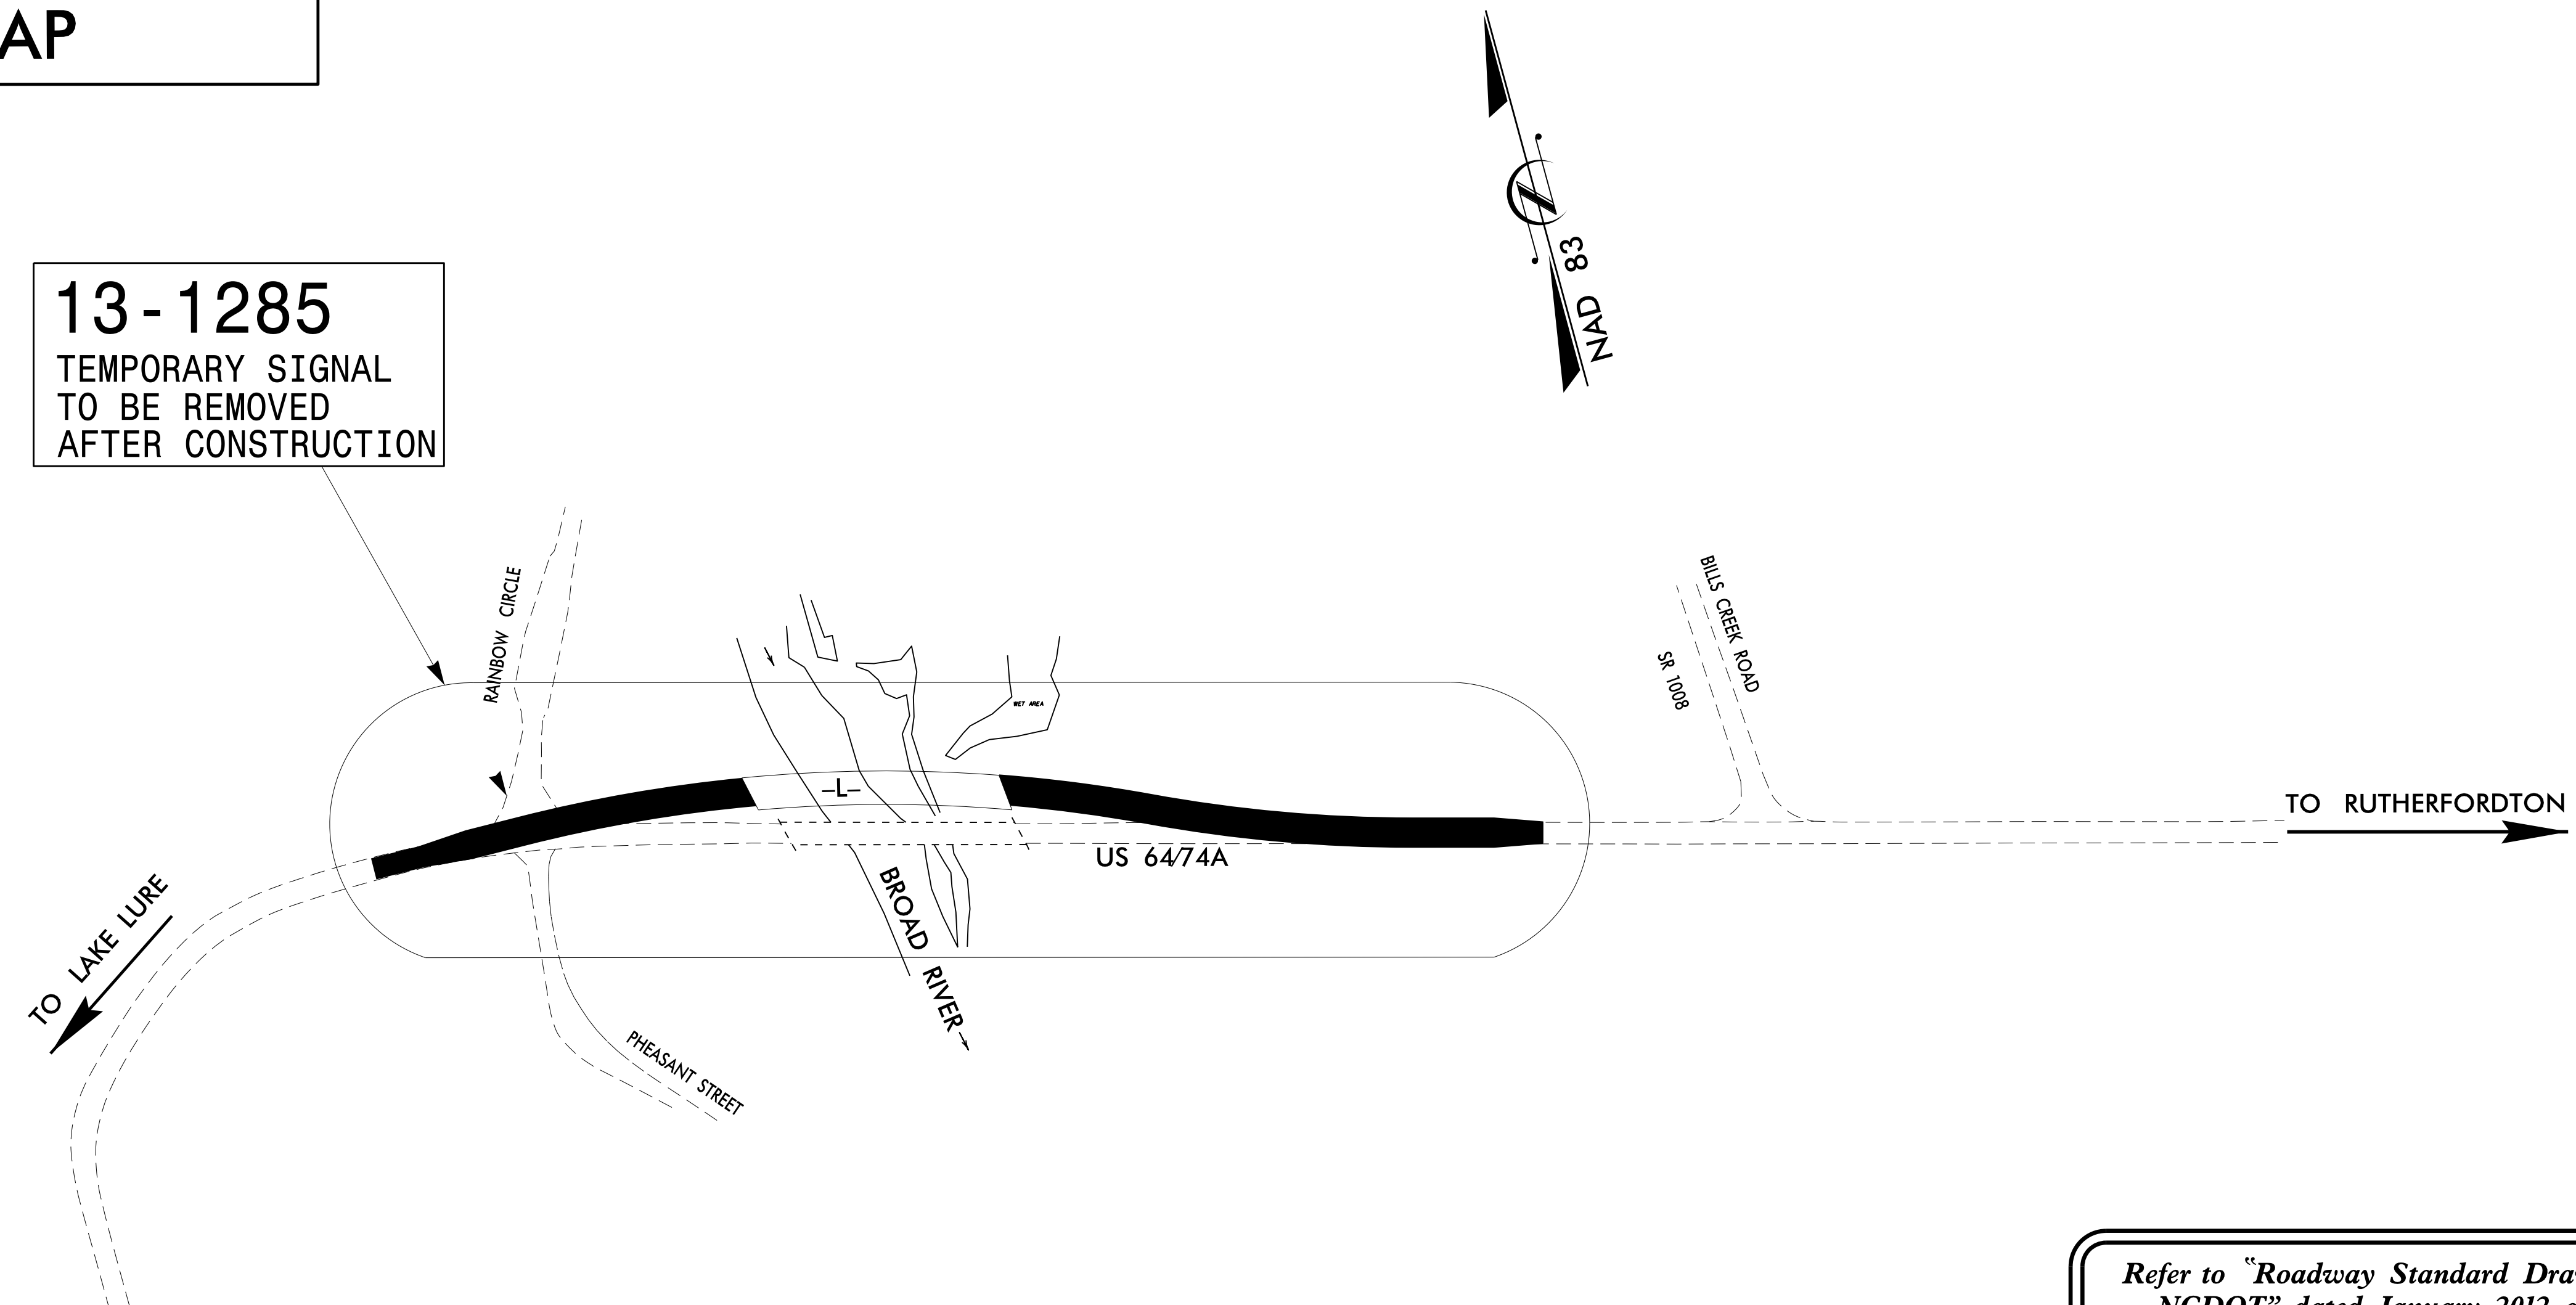

Refer to "Roadway Standard Drawings NCDOT" dated January 2012 and "Standard Specifications for Roads and Structures" dated January 2012.

<i>Index of Plans</i>		
<i>Sheet #</i>	<i>Reference #</i>	<i>Location/Description</i>
<b>Sig. 1.0</b>	-----	<i>Title Sheet</i>
<b>Sig. 2.0-2.1</b>	13-1285 T	<i>US 64 /74A at Pheasant Street / Rainbow Circle</i>

**INTELLIGENT TRANSPORTATION AND SIGNALS UNIT**  
Contacts:  
  
**Zachary M. Little, PE - Signals Project Engineer**  
**George C. Brown, PE - Signal Equipment Design Engineer**

Prepared In the Office of:  
DIVISION OF HIGHWAYS  
TRANSPORTATION MOBILITY AND SAFETY DIVISION

750 N. Greenfield Parkway, Garner, NC 27529

22-DEC-2015 16:23 P:\Projects\B-4811\Traffic\Signals\Titlesheet\131285\_sig\_tsh.dgn