

TIP PROJECT: B-4811

CONTRACT: C203720


STATE OF NORTH CAROLINA
DIVISION OF HIGHWAYS

RUTHERFORD COUNTY




LOCATION: BRIDGE 87 OVER THE BROAD RIVER ON US 64

TYPE OF WORK: GRADING, DRAINAGE, PAVING AND STRUCTURE


STATE	STATE PROJECT REFERENCE NO.	SHEET NO.	TOTAL SHEETS
N.C.	B-4811		
STATE PROJ. NO.	F.A. PROJ. NO.	DESCRIPTION	
38581.1.1	BRSTP-64(84)	P.E.	
38581.2.3	BRSTP-64(84)	RW & UTIL.	
38581.3.2		CONST.	

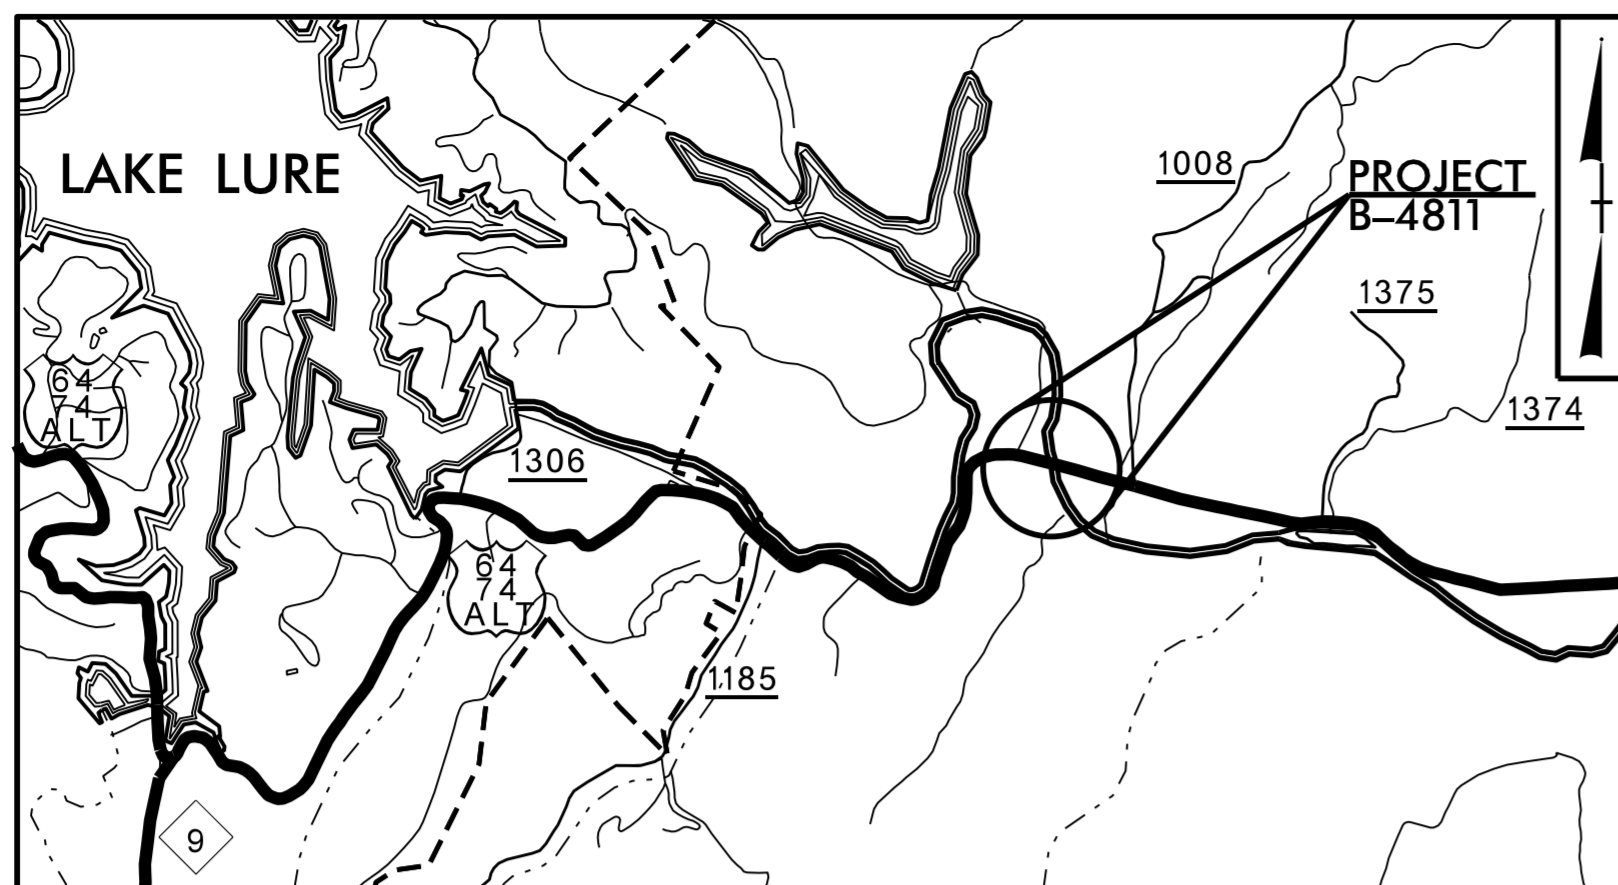

VICINITY MAP

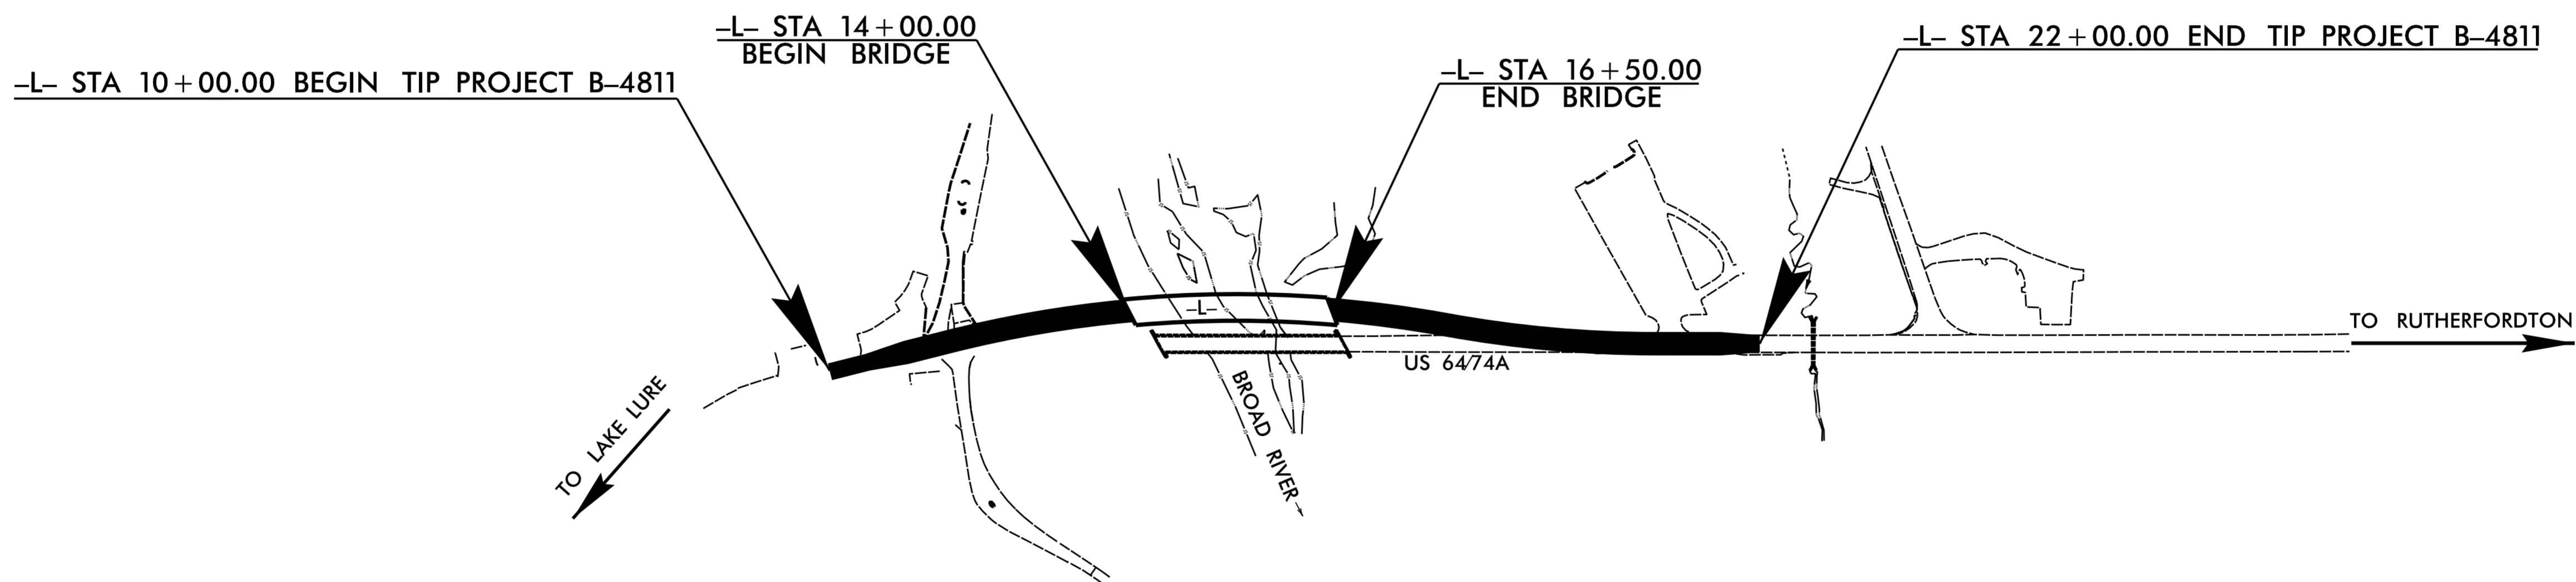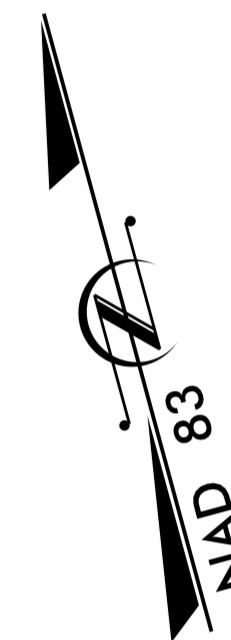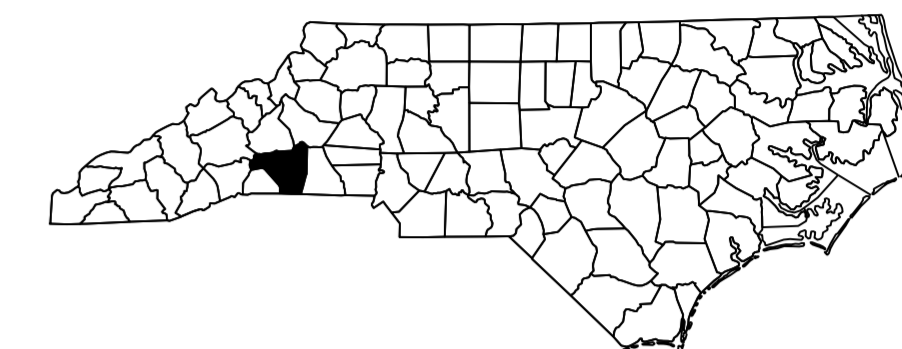

STRUCTURES

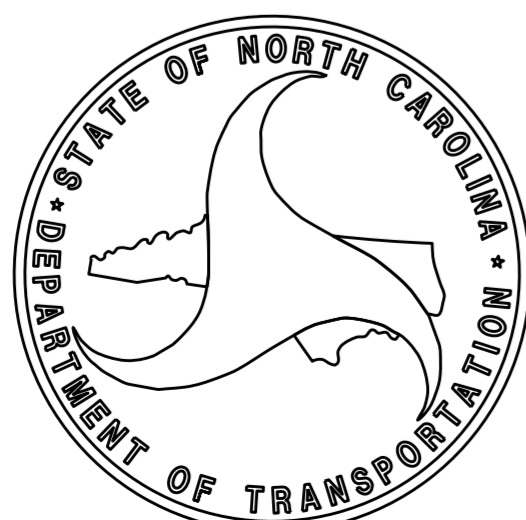

DESIGN DATA

ADT 2016 =	3030
ADT 2036 =	4262
K =	11 %
D =	60 %
T =	7 % *
V =	50 MPH
* TTST = 1% DUAL = 6%	
FUNC CLASS = ARTERIAL REGIONAL TIER	

PROJECT LENGTH

LENGTH OF ROADWAY TIP PROJECT B-4811 =	0.180 MI.
LENGTH OF STRUCTURES TIP PROJECT B-4811 =	0.047 MI.
TOTAL LENGTH TIP PROJECT B-4811 =	0.227 MI.

Prepared in the Office of:
DIVISION OF HIGHWAYS
1000 Birch Ridge Dr., Raleigh NC, 27610

2012 STANDARD SPECIFICATIONS	
LETTING DATE: APRIL 19, 2016	

