




| | | | |
|------------------|--|-----------|--------------|
| STATE | PROJECT NO. | SHEET NO. | TOTAL SHEETS |
| N.C. | 2016CPT.JO.64.I0901.2-ETC. 2016CPT.JO.64.20901.5-ETC. 2016CPT.JO.58.20902.1-ETC. | 15 | |
| F.A. PROJECT NO. | | | |

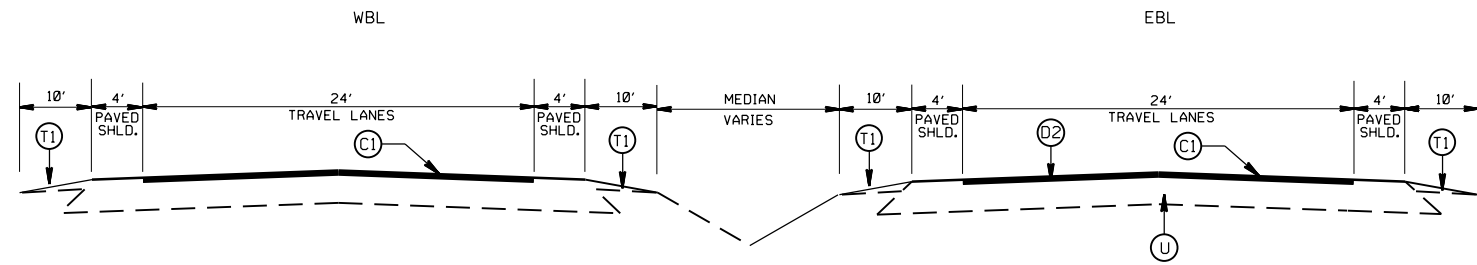

TYPICAL SECTION NO. 1
US 74 EB (MAP 1)
US 74 WB (MAP 2)
*SEE NOTE 2

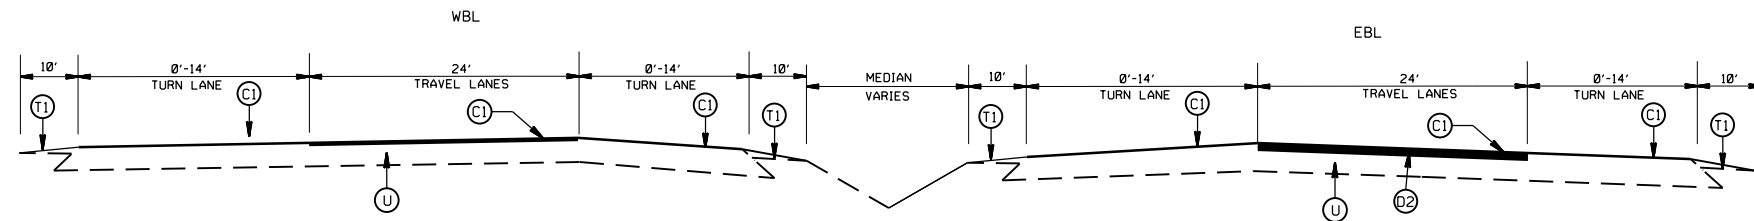

TYPICAL SECTION NO. 2
US 74 EB (MAP 1)
US 74 WB (MAP 2)
SECTIONS WITH TURNLANES
*SEE NOTE 2

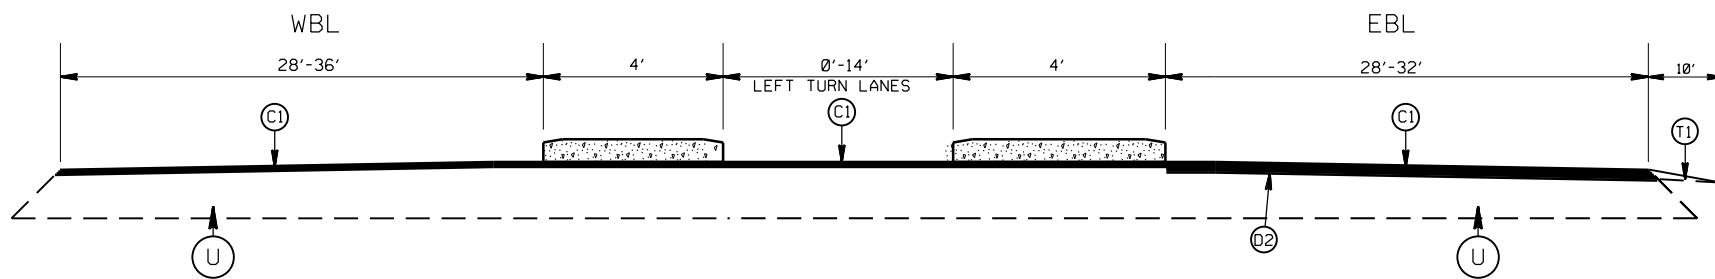

TYPICAL SECTION NO. 3
US 74 EB (MAP 1)
US 74 WB (MAP 2)
*SEE NOTE 2

PAVEMENT SCHEDULE

| | |
|------|--|
| (C1) | PROP. APPROX. 2.0" ASPHALT CONC. SURFACE COURSE, TYPE S9.5C, AT AN AVERAGE RATE OF 224 LBS. PER SQ. YD. |
| (C2) | PROP. APPROX. 1.5" ASPHALT CONC. SURFACE COURSE, TYPE S9.5B, AT AN AVERAGE RATE OF 168 LBS. PER SQ. YD. |
| (C3) | PROP. APPROX. 1.0" ASPHALT CONC. SURFACE COURSE, TYPE SF9.5A, AT AN AVERAGE RATE OF 110 LBS. PER SQ. YD. |
| (C4) | PROP. APPROX. 2.0" ASPHALT CONC. SURFACE COURSE, TYPE S9.5B, AT AN AVERAGE RATE OF 224 LBS. PER SQ. YD. |
| (C5) | PROP. APPROX. 1.5" SF9.5A ASPHALT CON. SURFACE COURSE, TYPE SF9.5A, AT AN AVERAGE RATE OF 165 LBS. PER SQ. YD. |
| (C6) | PROP. ASPHALT SURFACE TREATMENT, DOUBLE SEAL #78M, TO BE PLACED AT THE END OF EACH DAY'S PRODUCTION. |
| (D1) | PROPOSED 2.5" ASPHALT CONC. INTERMEDIATE COURSE, TYPE I19.0B, AT AN AVERAGE RATE OF 285 LBS. PER SQ. YD. |
| (D2) | AST MAT COAT # 6M |
| (U) | EXISTING PAVEMENT |
| (T1) | SHOULDER RECONSTRUCTION |
| (V1) | MILLING OF EXISTING PAVEMENT, 1.5" DEPTH. |
| (V2) | PROFILE MILLING OF EXISTING PAVEMENT, 0 - 2.0" DEPTH. |
| (Z) | FULL DEPTH RECLAMATION |

2016-2017
UNION COUNTY RESURFACING

| | | | |
|-----------|-------|--|-----------|
| SCALE | -NA- | | REVISIONS |
| DATE | 01/16 | | |
| DWG. BY | AMO | | |
| DESIGN BY | AMO | | |
| APPROVED | CLA | | |