

**This electronic collection of documents is provided
for the convenience of the user
and is Not a Certified Document –**


**The documents contained herein were originally issued
and sealed by the individuals whose names and license
numbers appear on each page, on the dates appearing
with their signature on that page.**

**This file or an individual page
shall not be considered a certified document.**

TIP PROJECT: B-5147

STATE OF NORTH CAROLINA
DIVISION OF HIGHWAYS



STATE PROJECT REFERENCE NO.	SHEET NO.
B-5147	UO-1

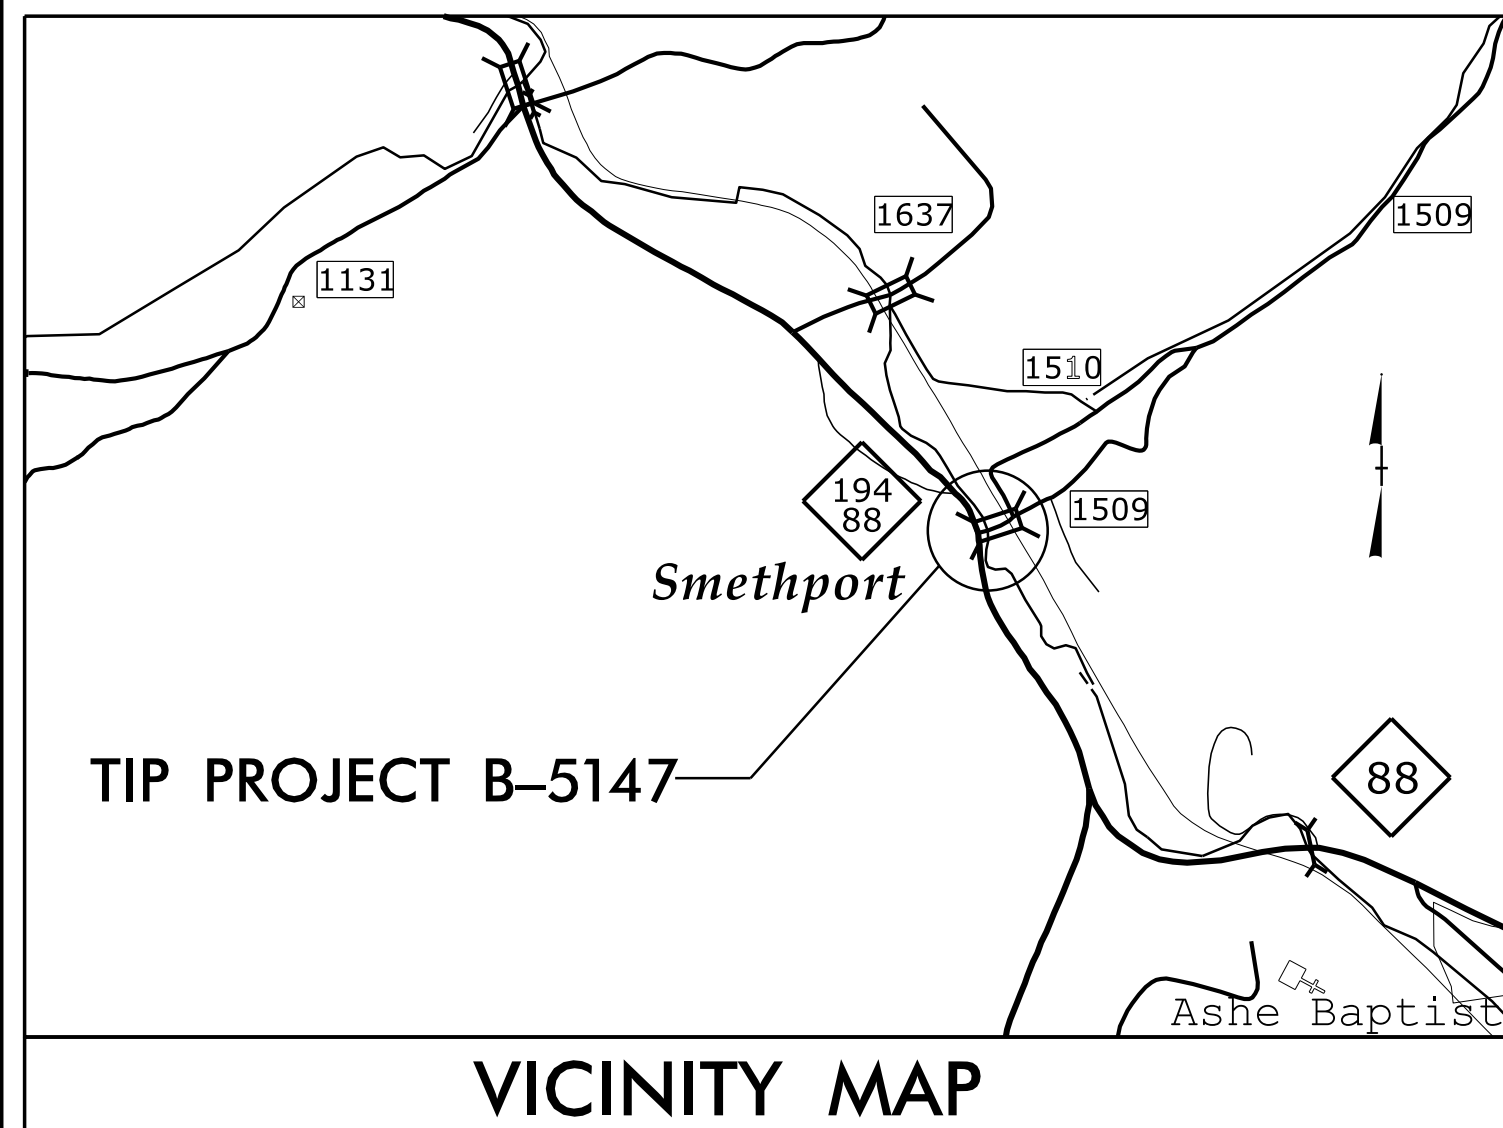

**UTILITIES BY OTHERS PLAN
ASHE COUNTY**


**LOCATION: BRIDGE 327 OVER LITTLE BUFFALO CREEK
ON SR 1509 (CLAYBANK ROAD)**

**TYPE OF WORK: POWER DISTRIBUTION, TELEPHONE
AND CABLE TELEVISION RELOCATION**

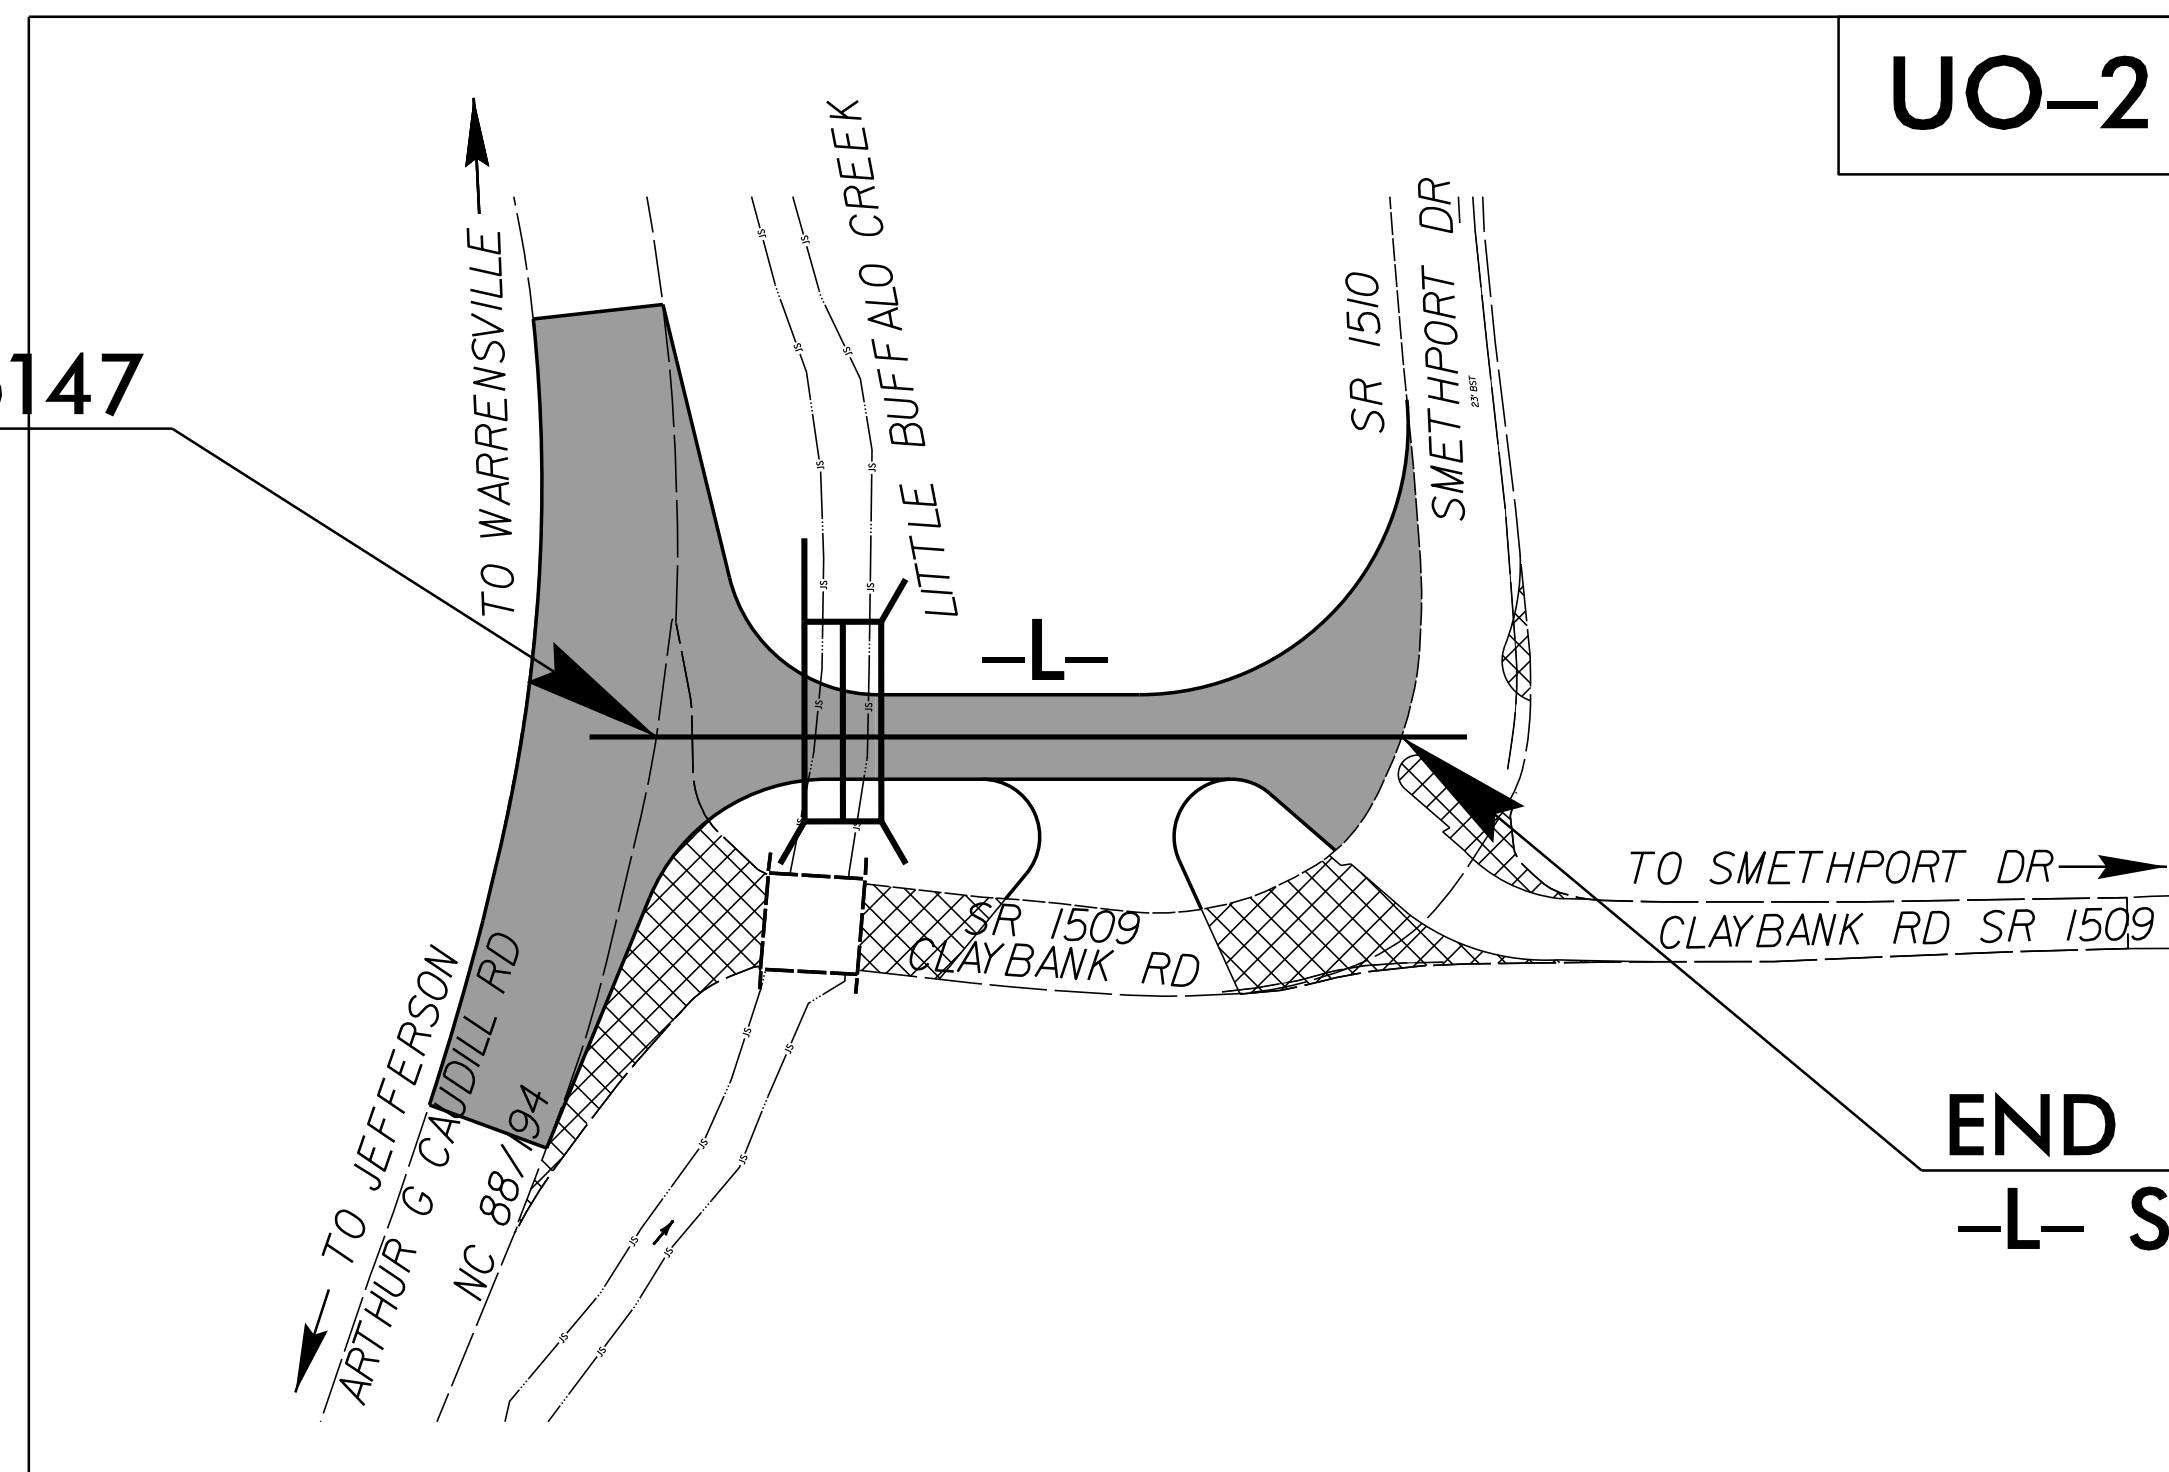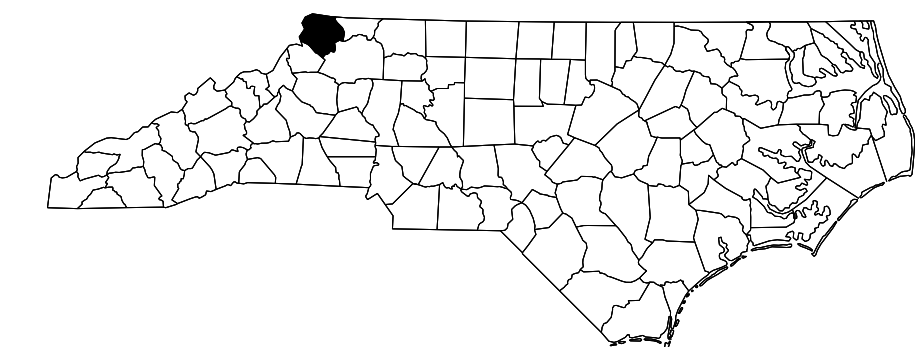

**BEGIN TIP PROJECT B-5147
-L- STA. 10 + 17.43**

**END TIP PROJECT B-5147
-L- STA. 12 + 11.55**

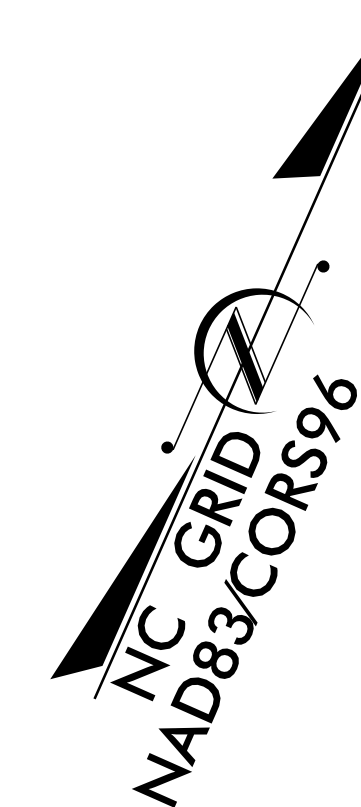


CLEARING ON THIS PROJECT SHALL BE PERFORMED TO THE LIMITS ESTABLISHED BY METHOD III.
THIS PROJECT IS NOT WITHIN ANY MUNICIPAL BOUNDARIES.

Baker

Michael Baker Engineering, Inc.
8000 Regency Parkway, Suite 600
Cary, NC 27518
919-481-5713

UTILITIES COORDINATION
CONSULTANT

Brandy Creech

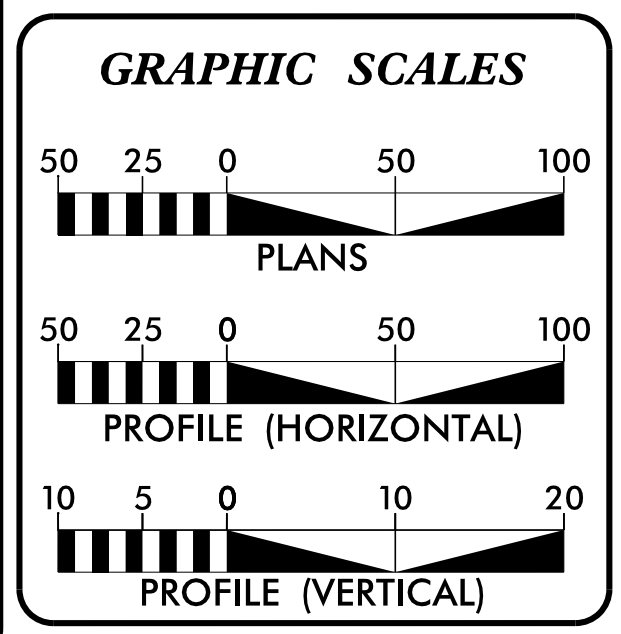

INDEX OF SHEETS

SHEET NO.	DESCRIPTION
UO-1	TITLE SHEET
UO-2	UTILITIES BY OTHERS PLAN SHEET

UTILITY OWNERS ON PROJECT

- (A) BLUE RIDGE ELECTRIC MEMBERSHIP CORP. (POWER DISTRIBUTION)
- (B) CENTURYLINK (COMMUNICATIONS)
- (C) SKYLINE (COMMUNICATIONS)
- (D) MORRIS BROADBAND (CABLE TELEVISION)

PREPARED IN THE OFFICE OF:
**DIVISION OF HIGHWAYS
UTILITIES UNIT
UTILITIES ENGINEERING**

1555 MAIL SERVICES CENTER
RALEIGH NC 27699-1555
PHONE (919) 707-6690
FAX (919) 250-4119

Roger Worthington, P.E. UTILITIES SECTION ENGINEER
Carl Barclay, P.E. UTILITIES SQUAD LEADER PROJECT ENGINEER
Ali Kouchehi, P.E. UTILITIES PROJECT DESIGNER

PROJECT REFERENCE NO.	SHEET NO.
B-5147	U0-2
UTILITIES BY OTHERS	
NOTE: ALL PROPOSED UTILITY WORK SHOWN ON THIS SHEET WILL BE DONE BY OTHERS	

NC GRID
NAD83/CORS96

JERRY COMBS
DB 240 PG 2230

CHARLES FAIRCLOTH
DB 322 PG 2315

BEGIN CONSTRUCTION
-EY- STA.12+84.16

BEGIN TIP
PROJECT B-5147
-L- STA.10+17.43

-L- POT Sta.10+00.00
-EY- POT Sta.13+95.34

CHARLES F FAIRCLOTH
DB 3 PG 98


-EL- STA.10+00.00
-EY- STA.14+42.64

4" HDPE
DIRECTIONAL BORE

END CONSTRUCTION
-EY- STA.15+00.30

GEORGE YATES JR
DB 139 PG 930

GEORGE YATES JR
DB 145 PG 1896

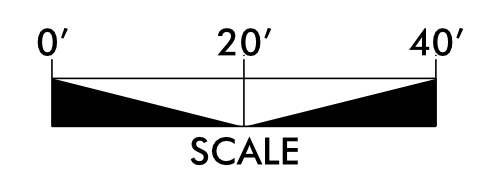

Baker
Michael Baker Engineering, Inc.
8000 Regency Parkway, Suite 600
Cary, NC 27518
919-463-5488

REVISIONS

04-APR-2016 IQH8
 I:\Projects\NCDDOT_Utilities\On-Call Contract\B-5147 Ashe County Utilities\B5147_u0-2_rdy4_U02_psh.dgn
 created by: JAC