
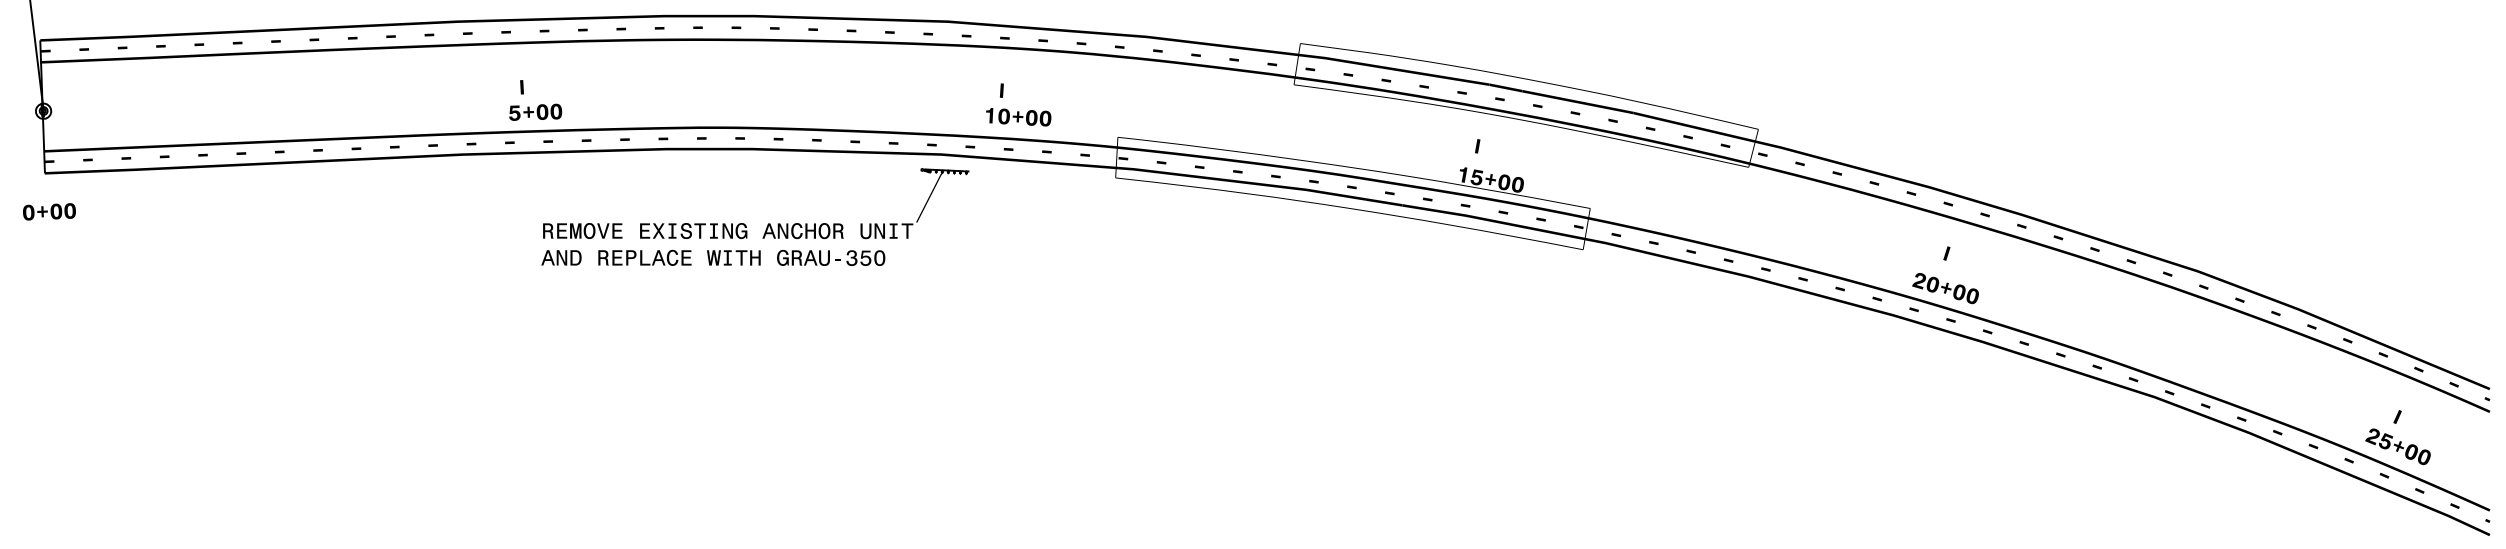
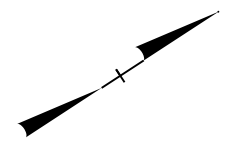


8/17/99

REVISIONS

I:\FEB-2016 08:24 I-5731.I-95 From mm 40 to mm 53.Resurface and Bridges.Cumberland Co\Roadway\Proj\I-5731.Rdy.psh.4.dgn

BEGIN PROJECT I-5731
 MILE MARKER 40
 STA. 00+00
 BEGIN REMOVE AND REPLACE
 WOVEN WIRE FENCE

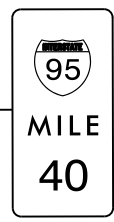

REMOVE EXISTING ANCHOR UNIT
 AND REPLACE WITH GRAU-350