


TIP NO. 5731 SHEET NO. PMP-2
 APPROVED: *Ayman Alqudwah*
 DATE: 1/7/2016
 SEAL
 NORTH CAROLINA PROFESSIONAL ENGINEER
 SEAL 028387
 AYMAN I. ALQUDWAH

BEGIN MARKING PROJECT I-5731
 (MILE MARKER 40)
 STA. 00+00
 TIE TO EXISTING MARKINGS

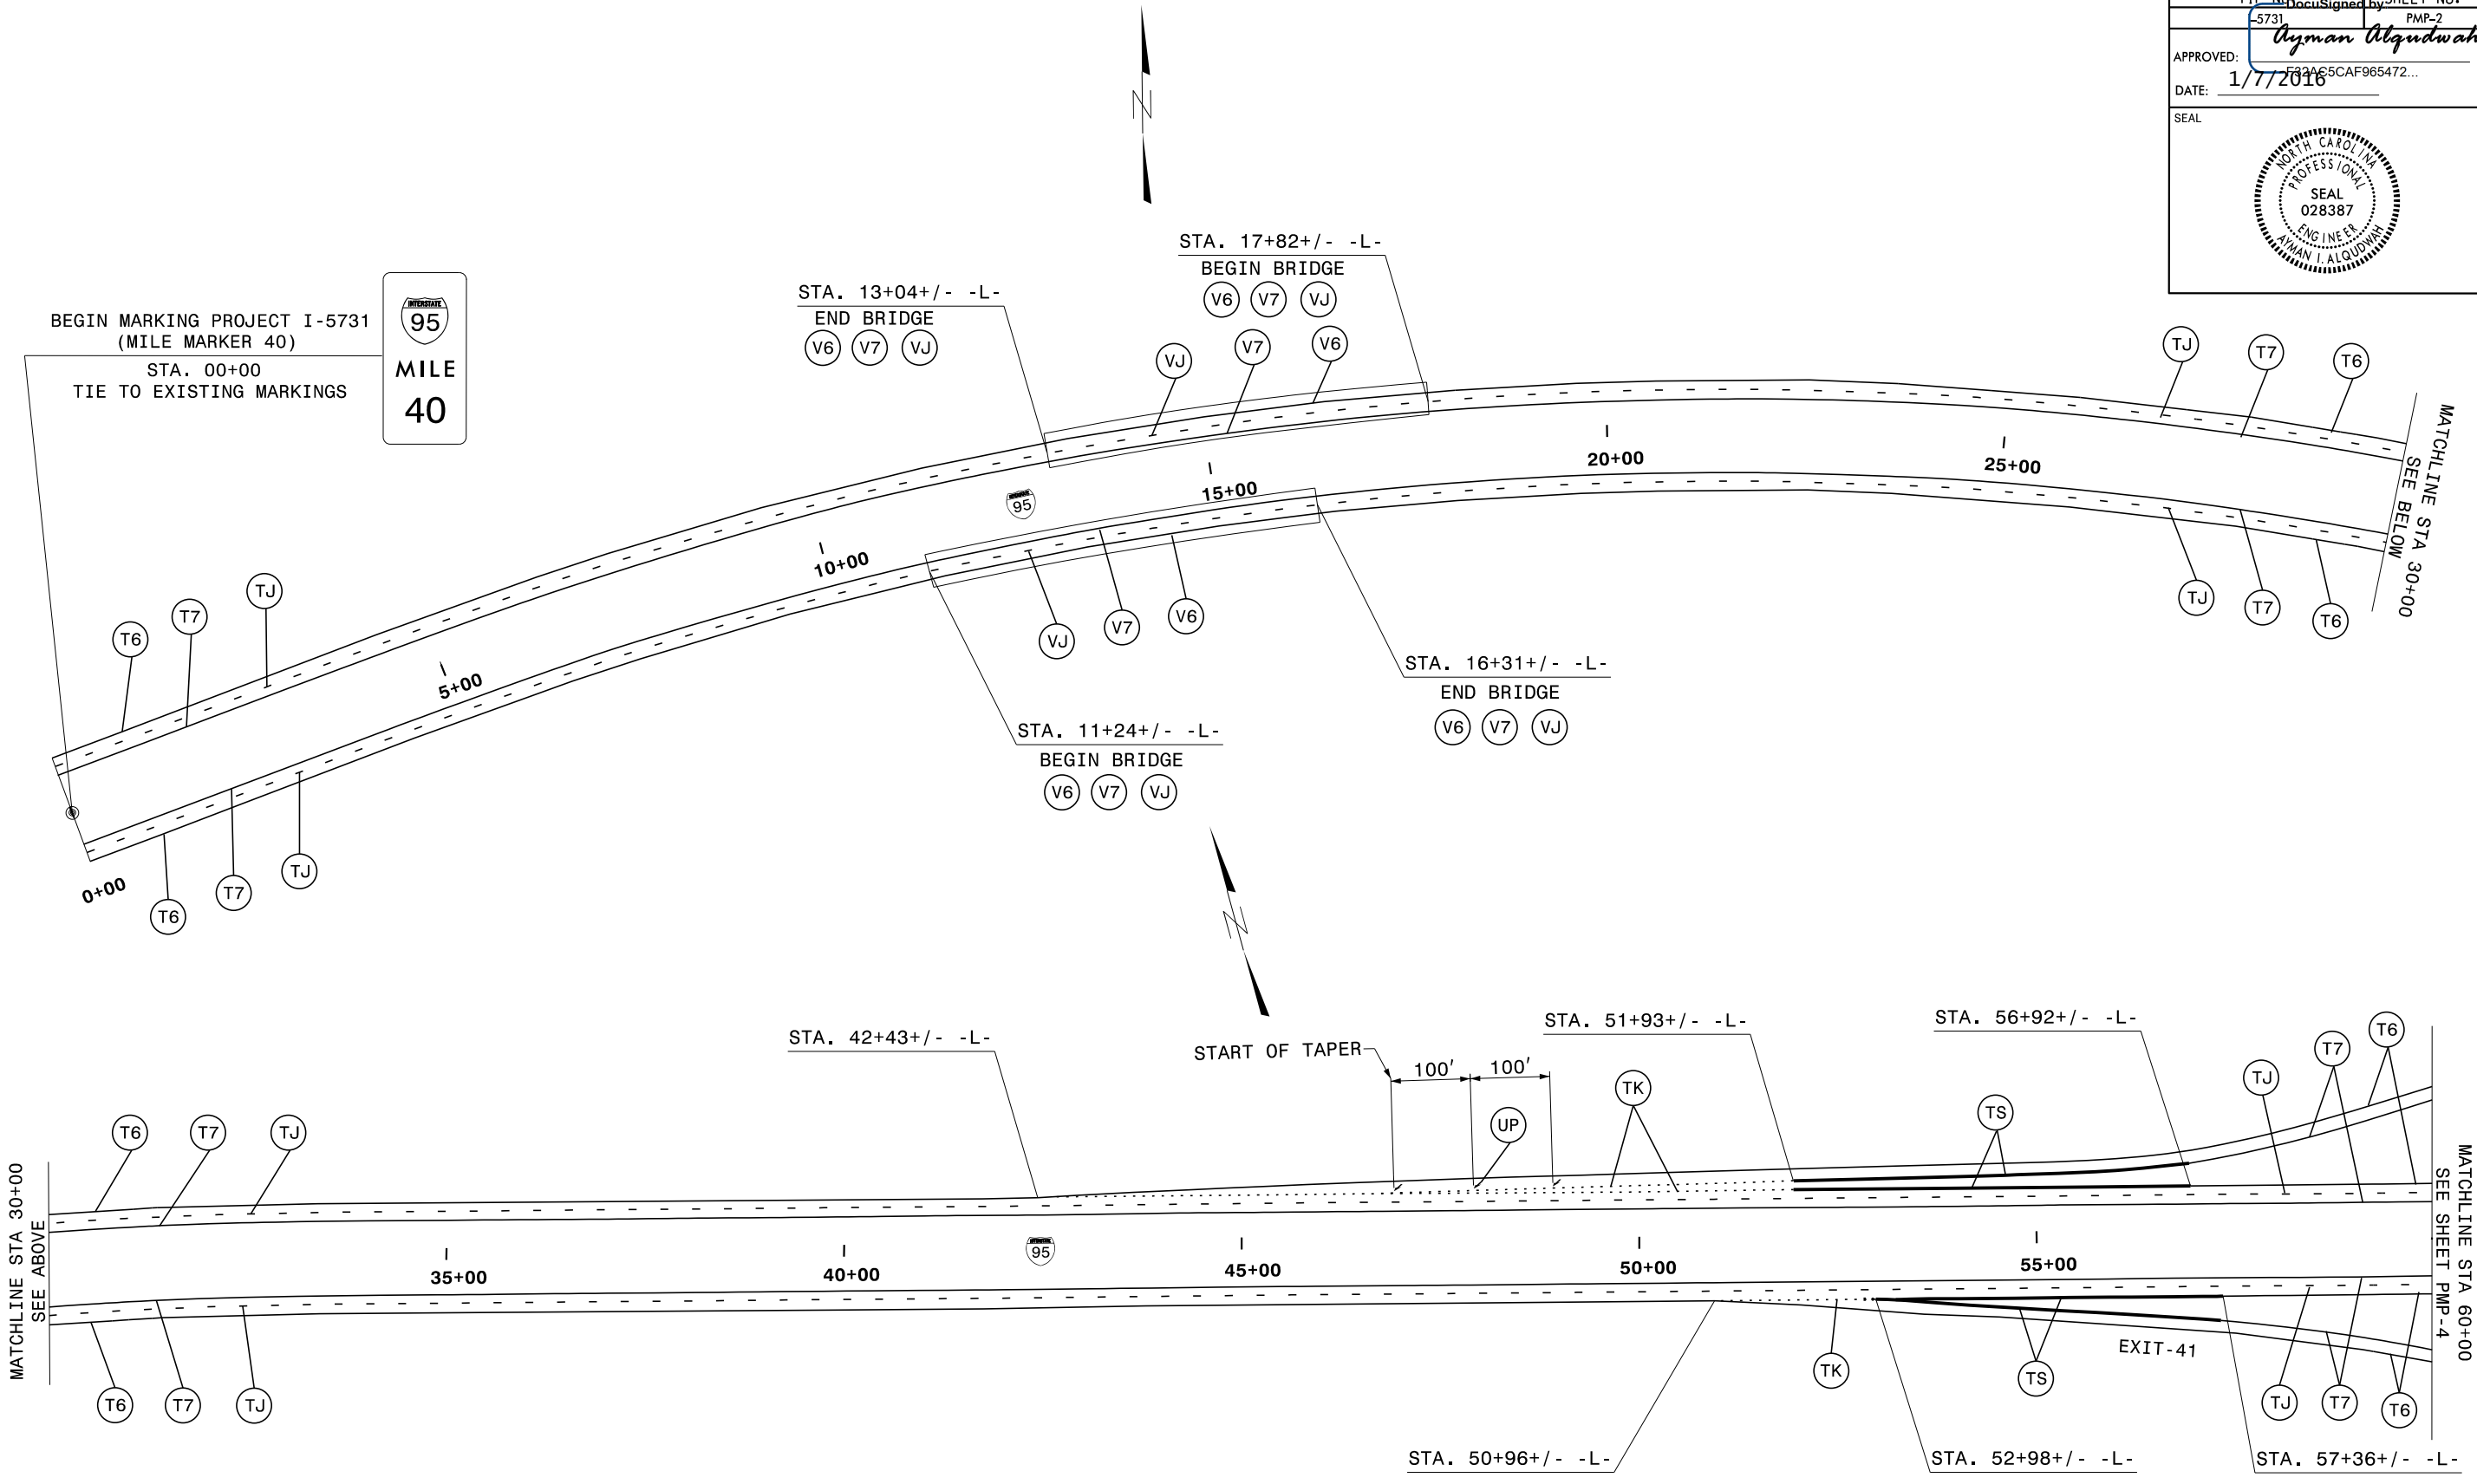

PAVEMENT MARKING DETAIL