
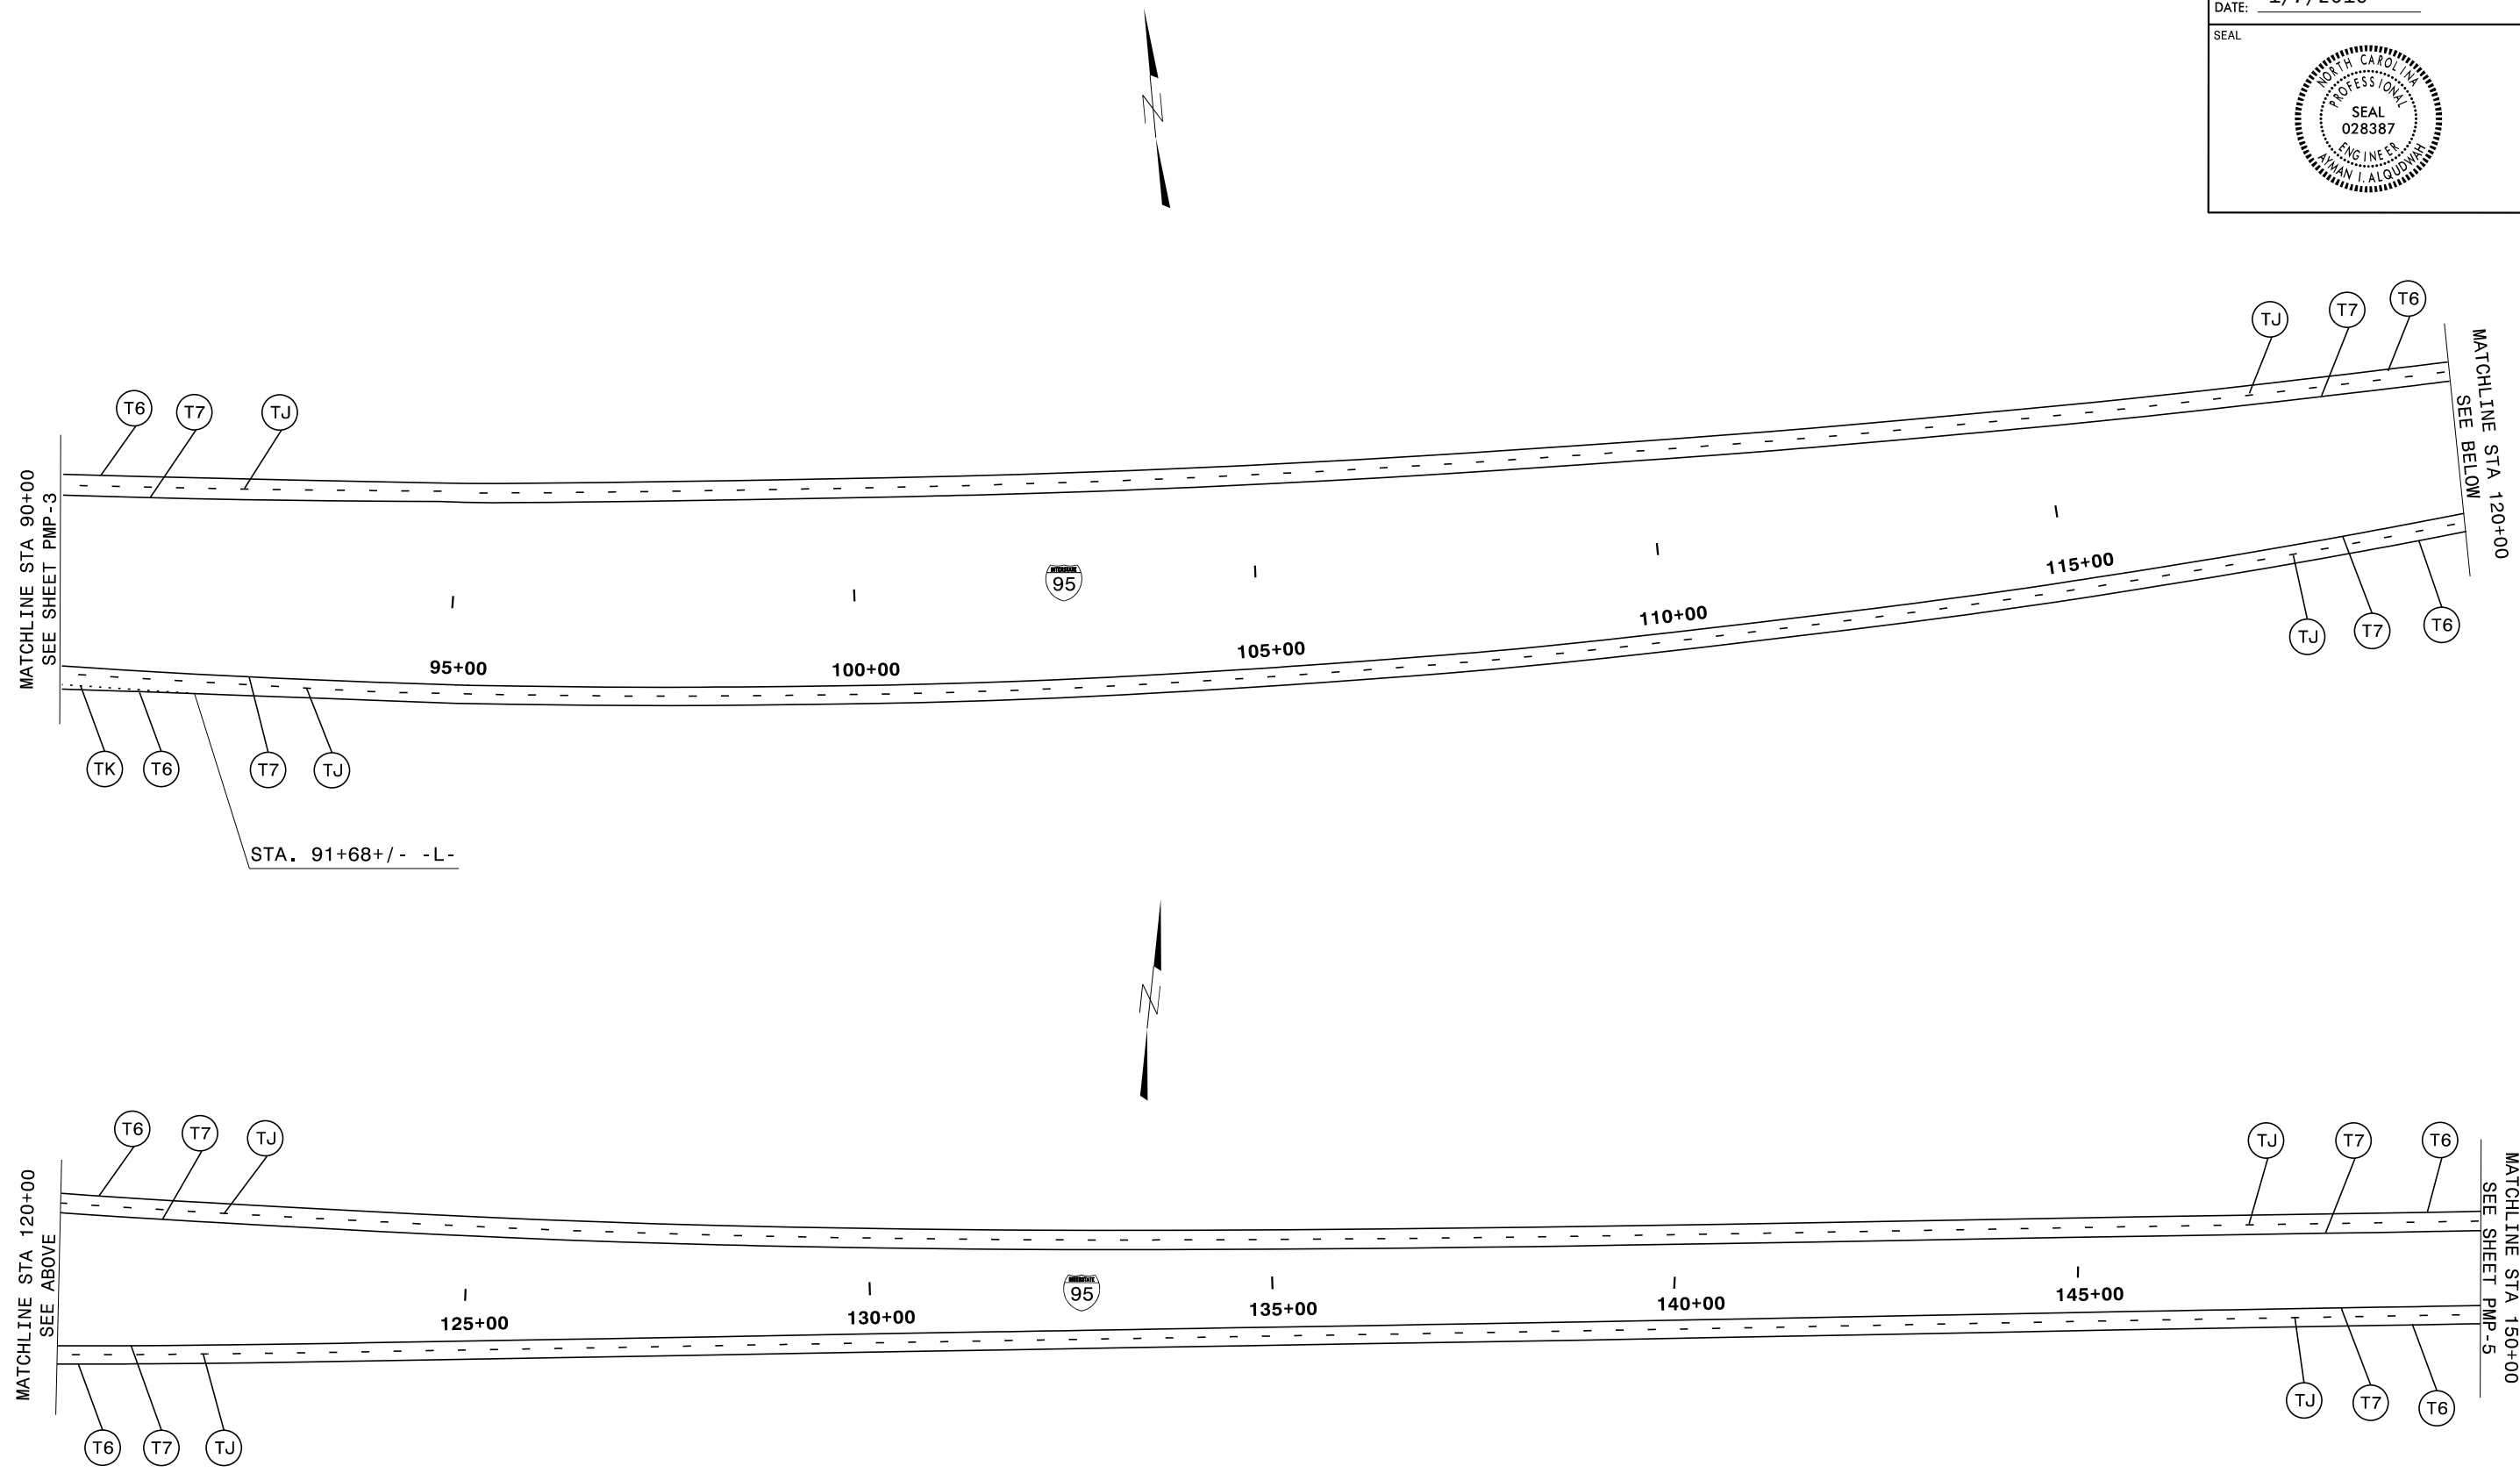


TIP NO. 5731 SHEET NO. PMP-4
 APPROVED: *Ayman Alqudwah*
 DATE: 1/7/2016
 SEAL




PAVEMENT MARKING DETAIL