


TIP NO.	5731	SHEET NO.	PMP-8
APPROVED:	<i>Ayman Alqudwah</i>		
DATE:	1/17/2016		
SEAL			

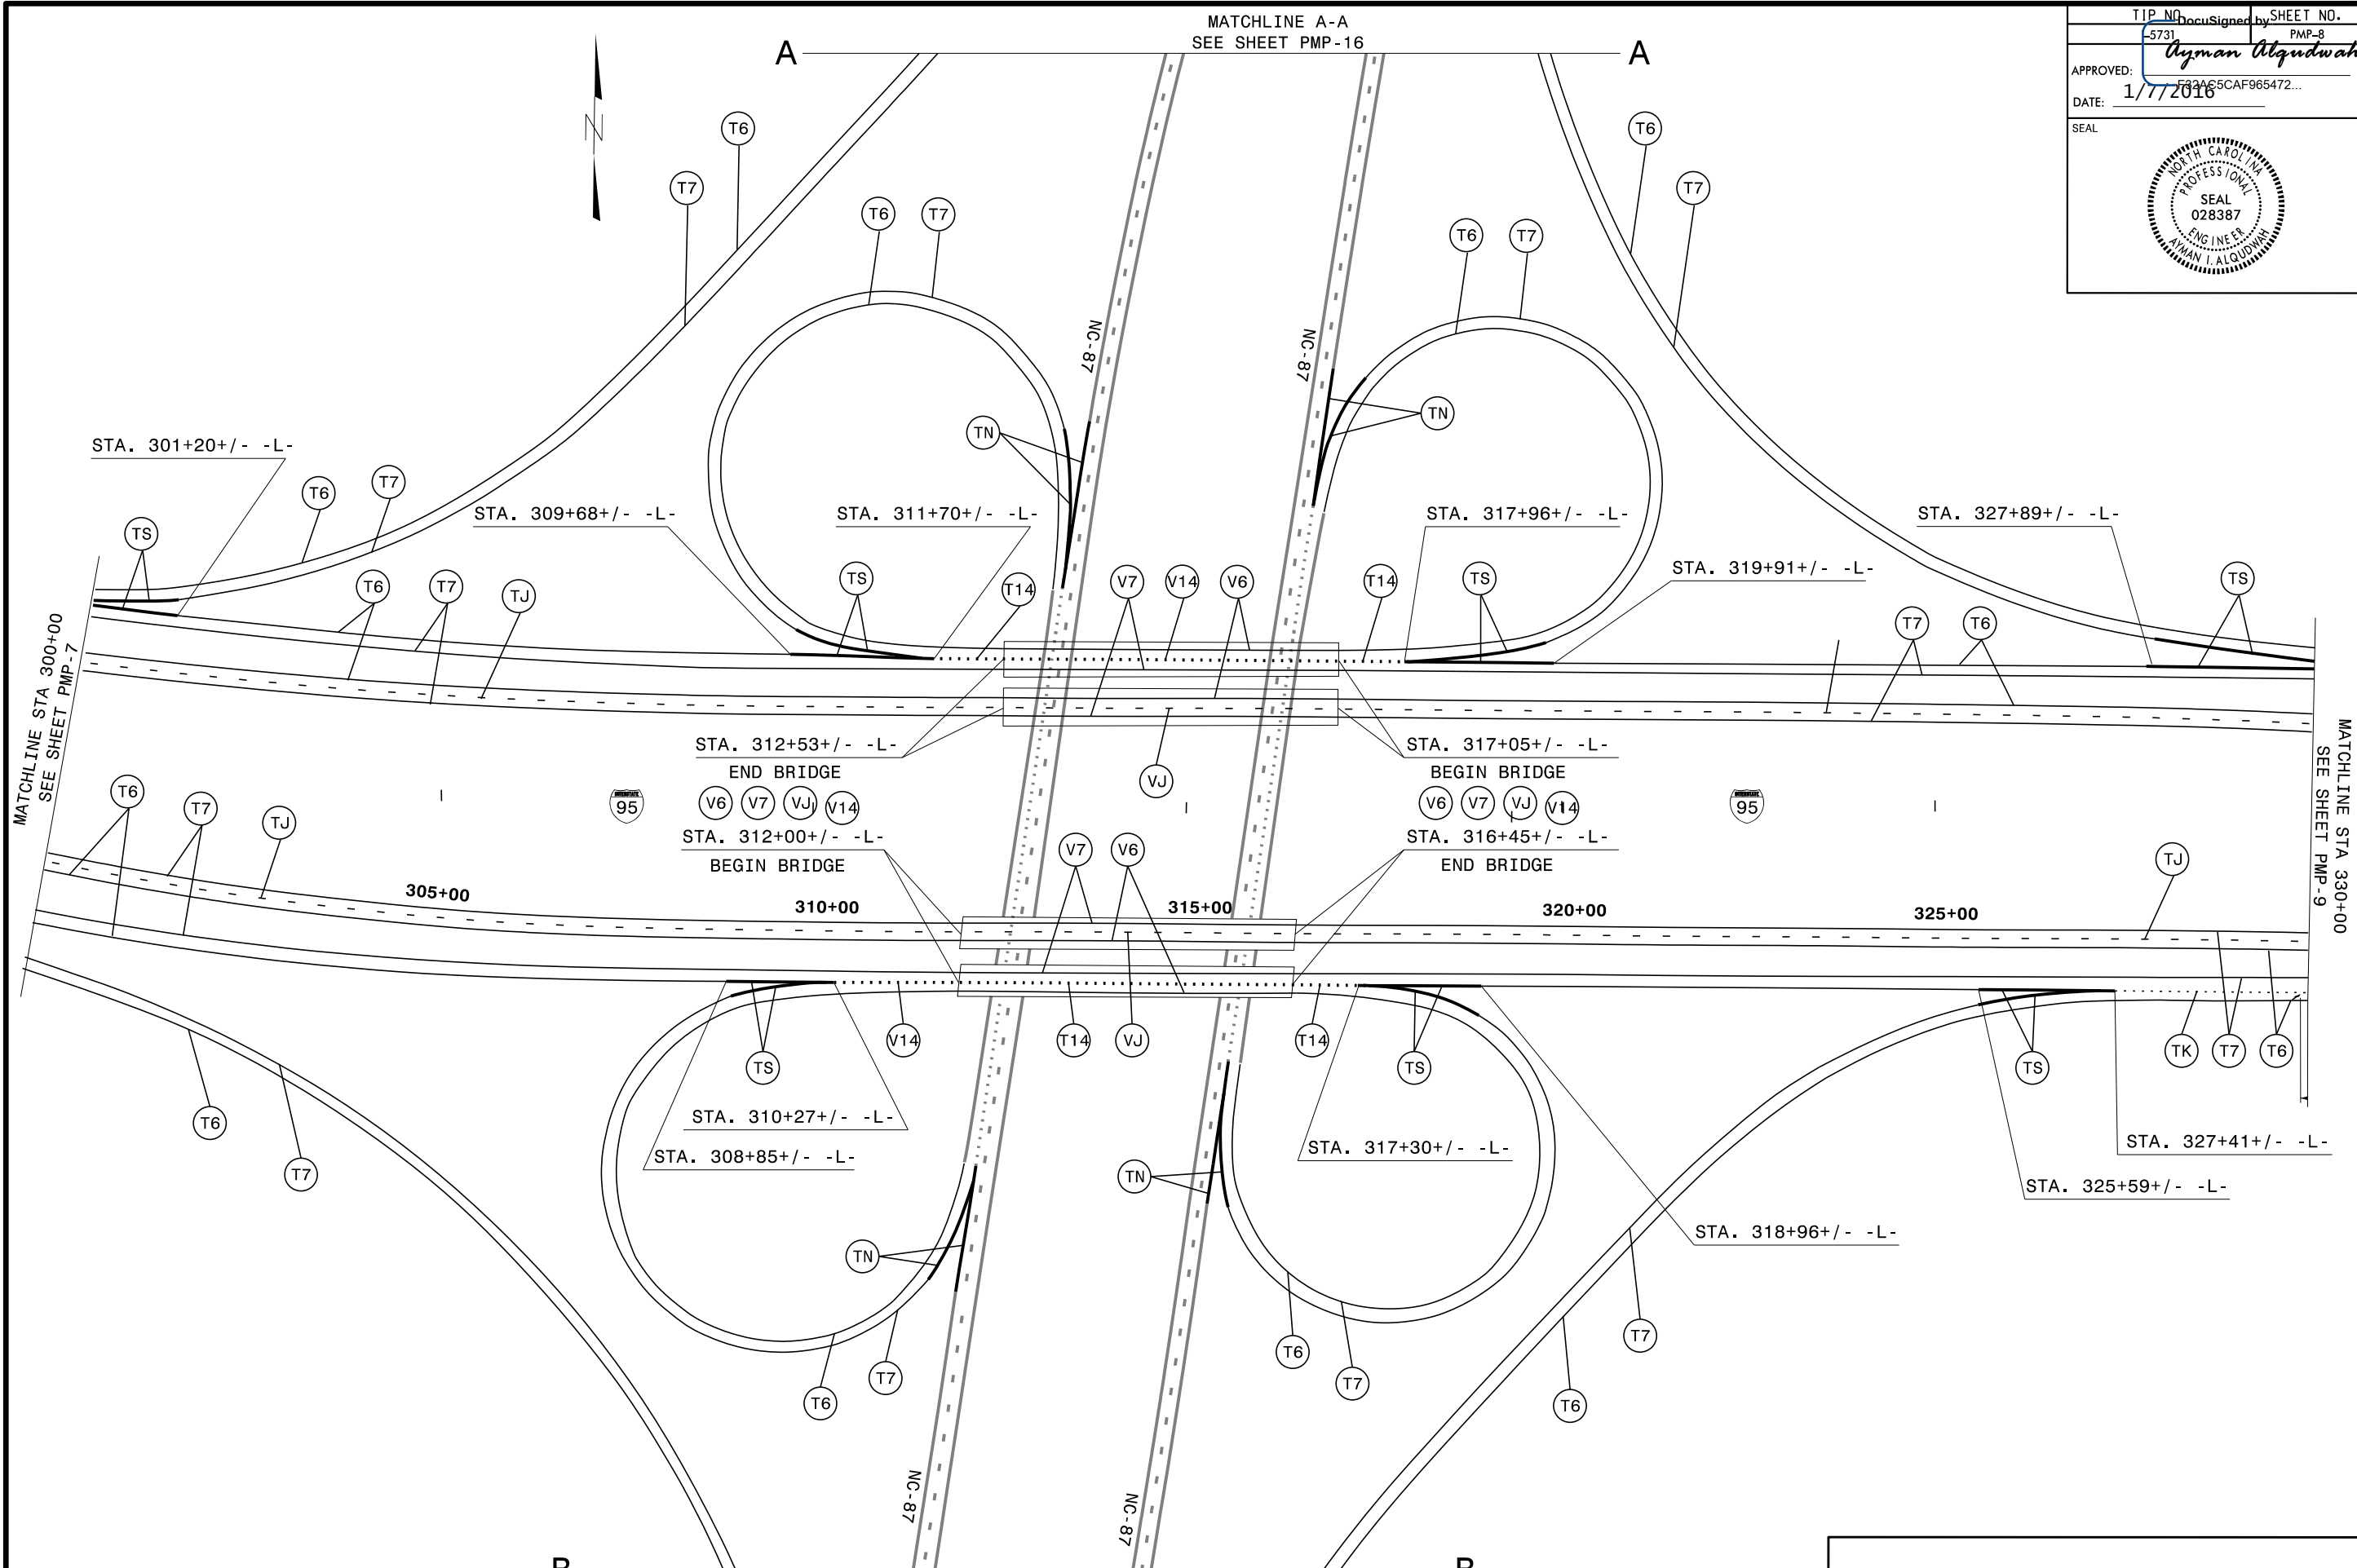

PAVEMENT MARKING DETAIL