
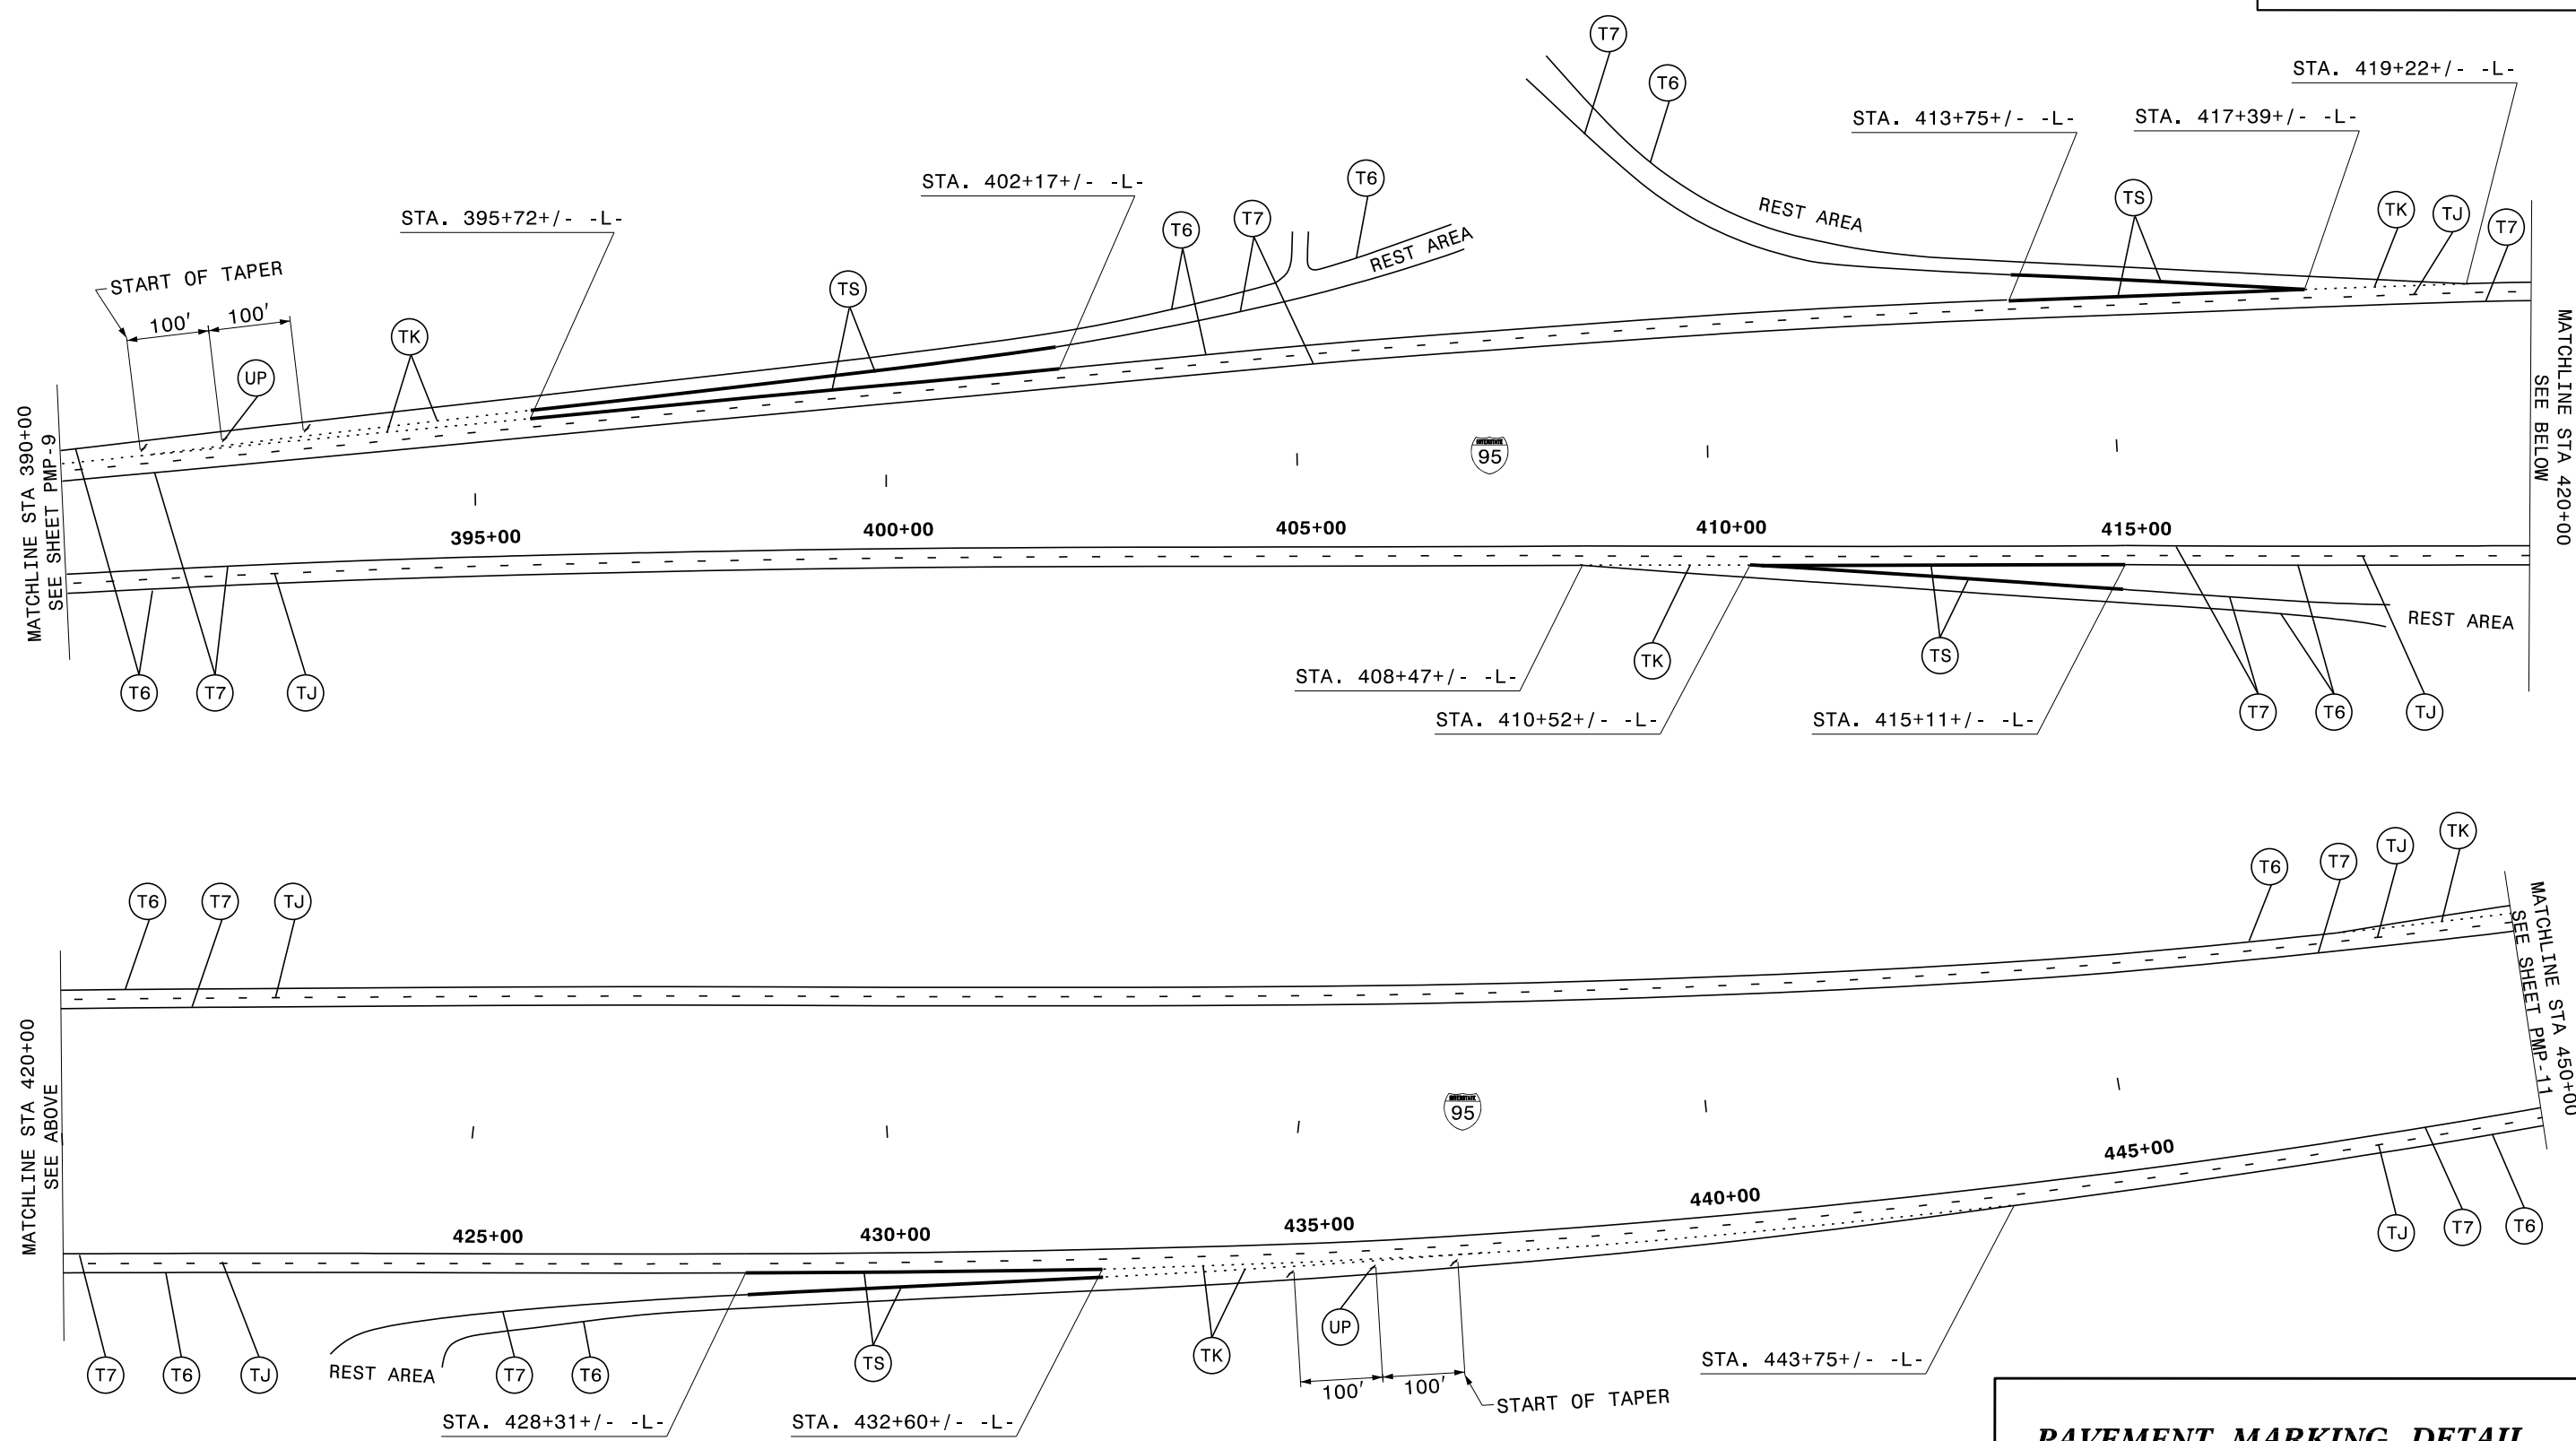


TIP NO. 5731 SHEET NO. PMP-10
 Approved by: *Ayman Alqudwah*
 APPROVED: F32A65CAF965472...
 DATE: 1/17/2016
 SEAL




PAVEMENT MARKING DETAIL