


TIP NO.	DocuSigned by	SHEET NO.
5731	<i>Ayman Alqudwah</i>	PMP-12
APPROVED:		
DATE:	1/7/2016	
SEAL		

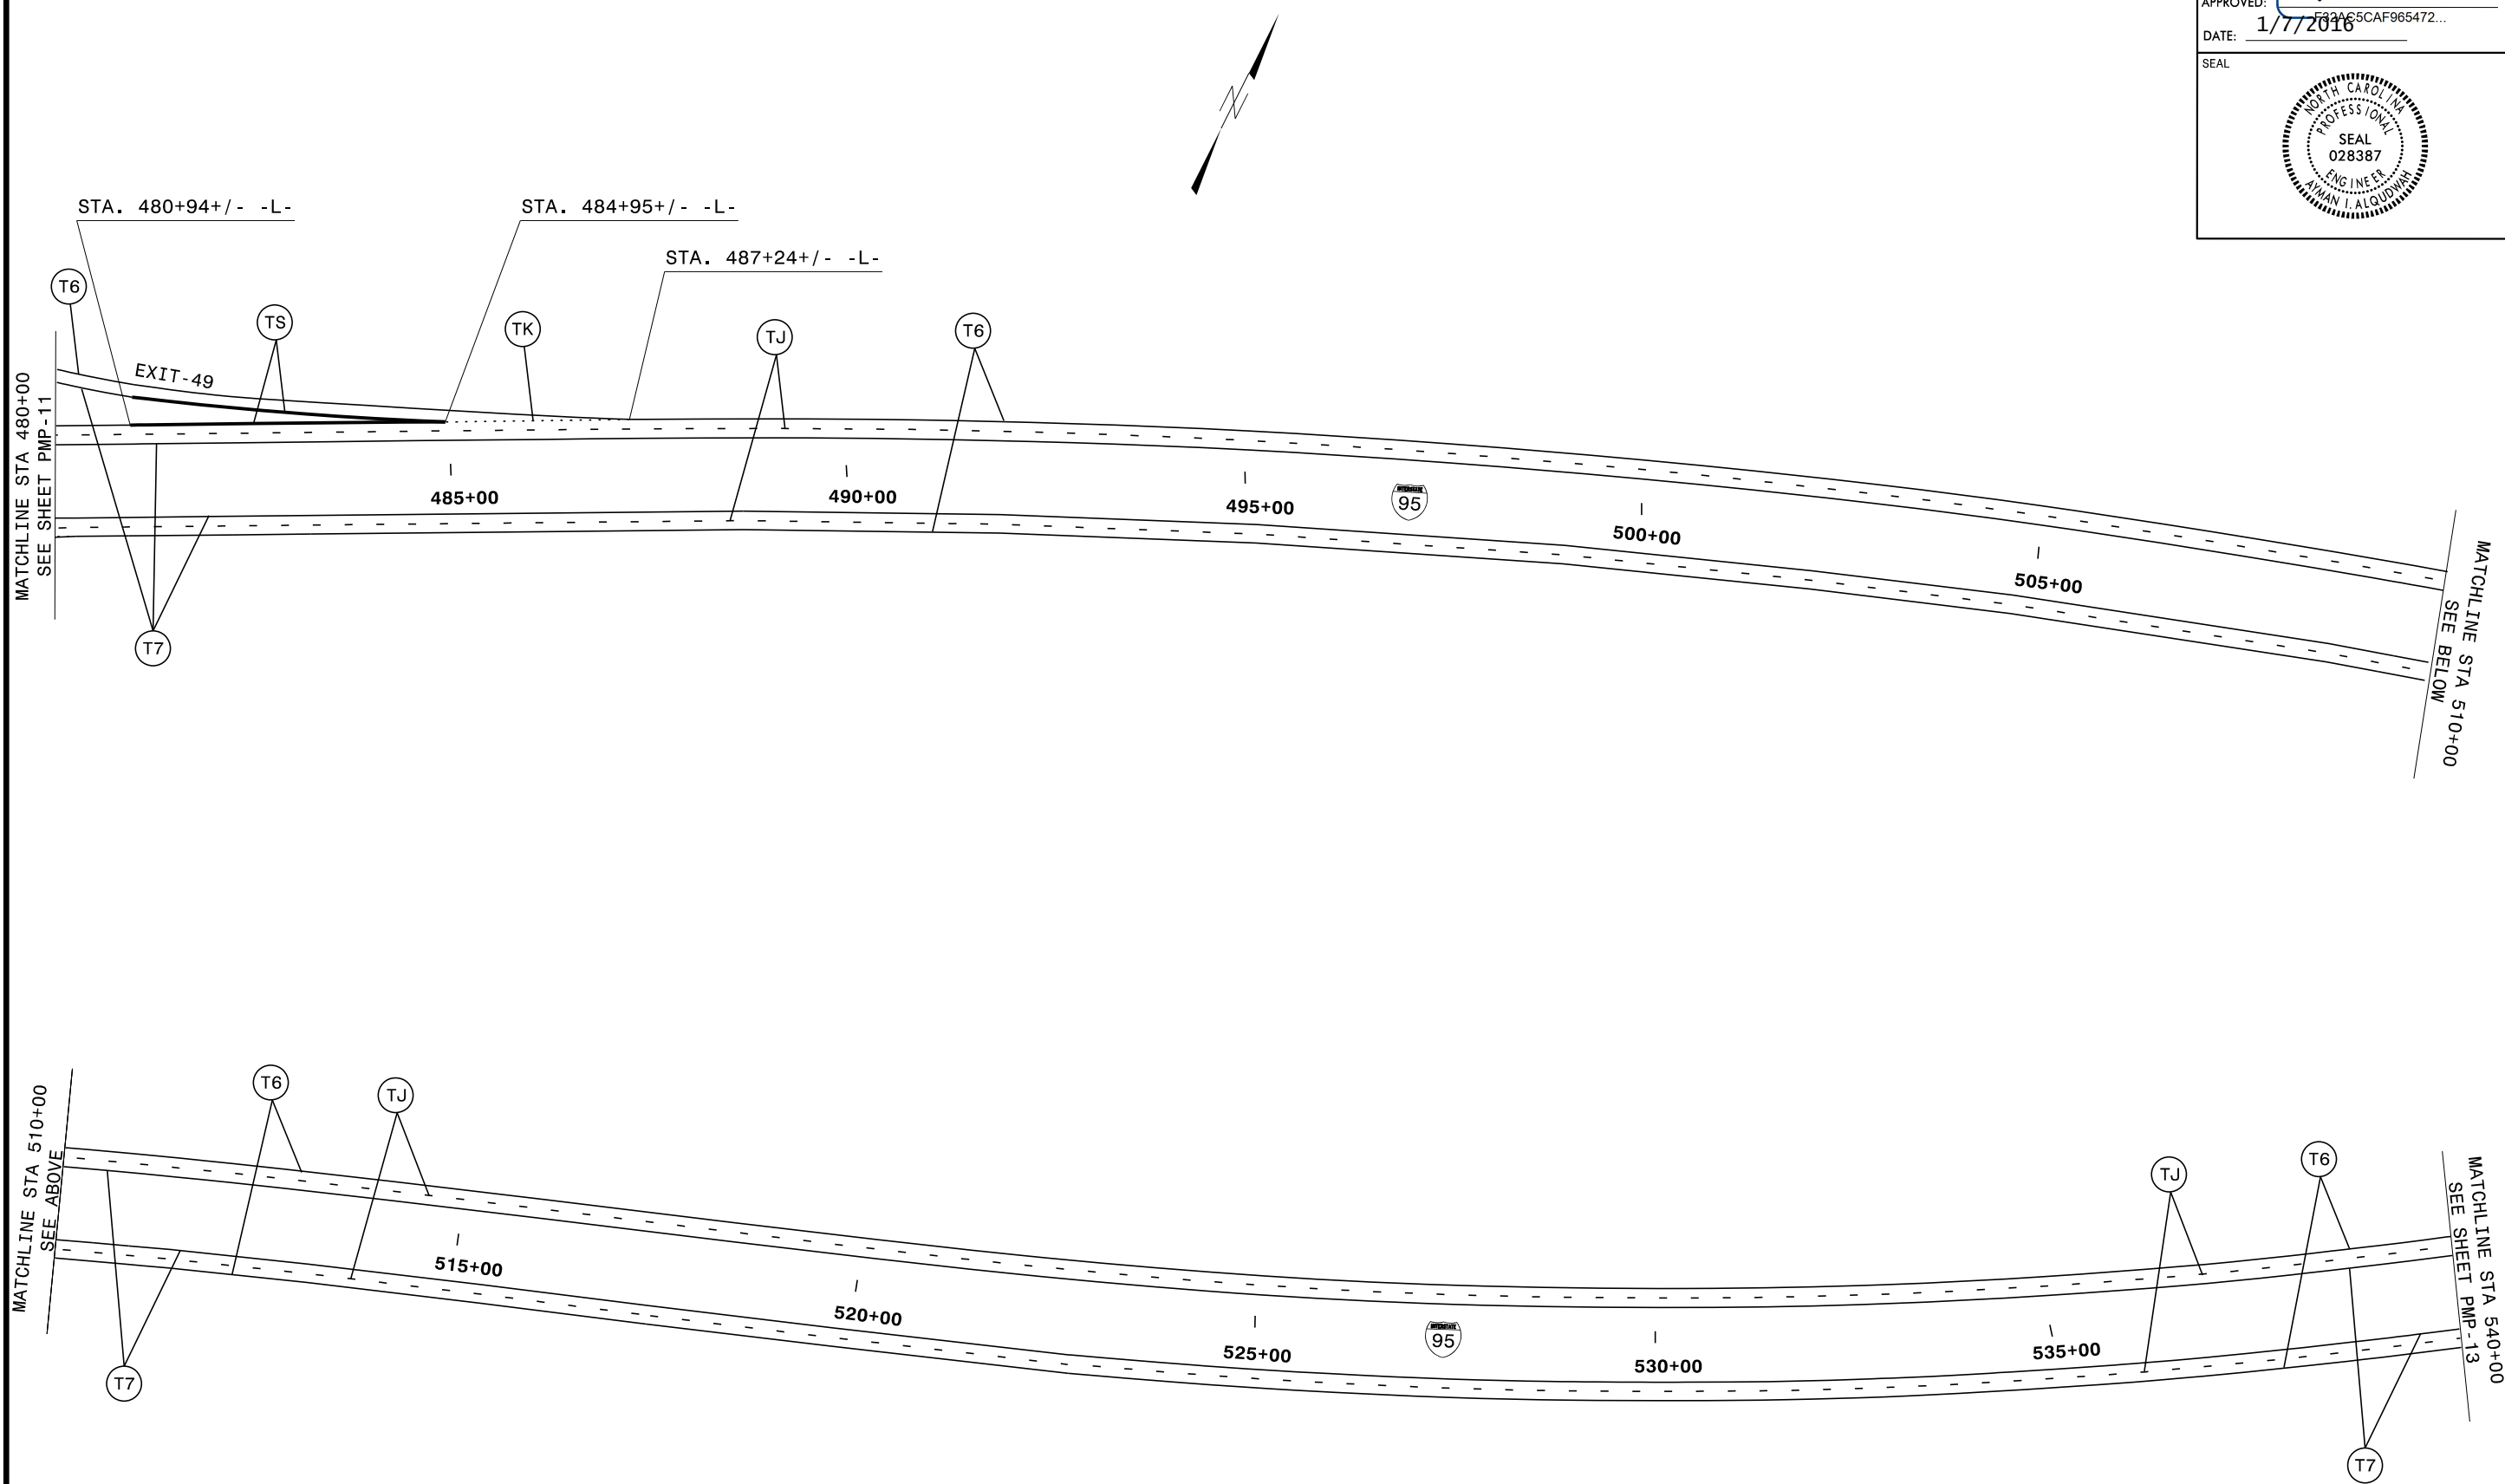

PAVEMENT MARKING DETAIL