


TIP NO. 5731 SHEET NO. PMP-13
 APPROVED: *Ayman Alqudwah*
 DATE: 1/17/2016
 SEAL
 NORTH CAROLINA PROFESSIONAL ENGINEER
 SEAL 028387
 AYMAN I. ALQUDWAH

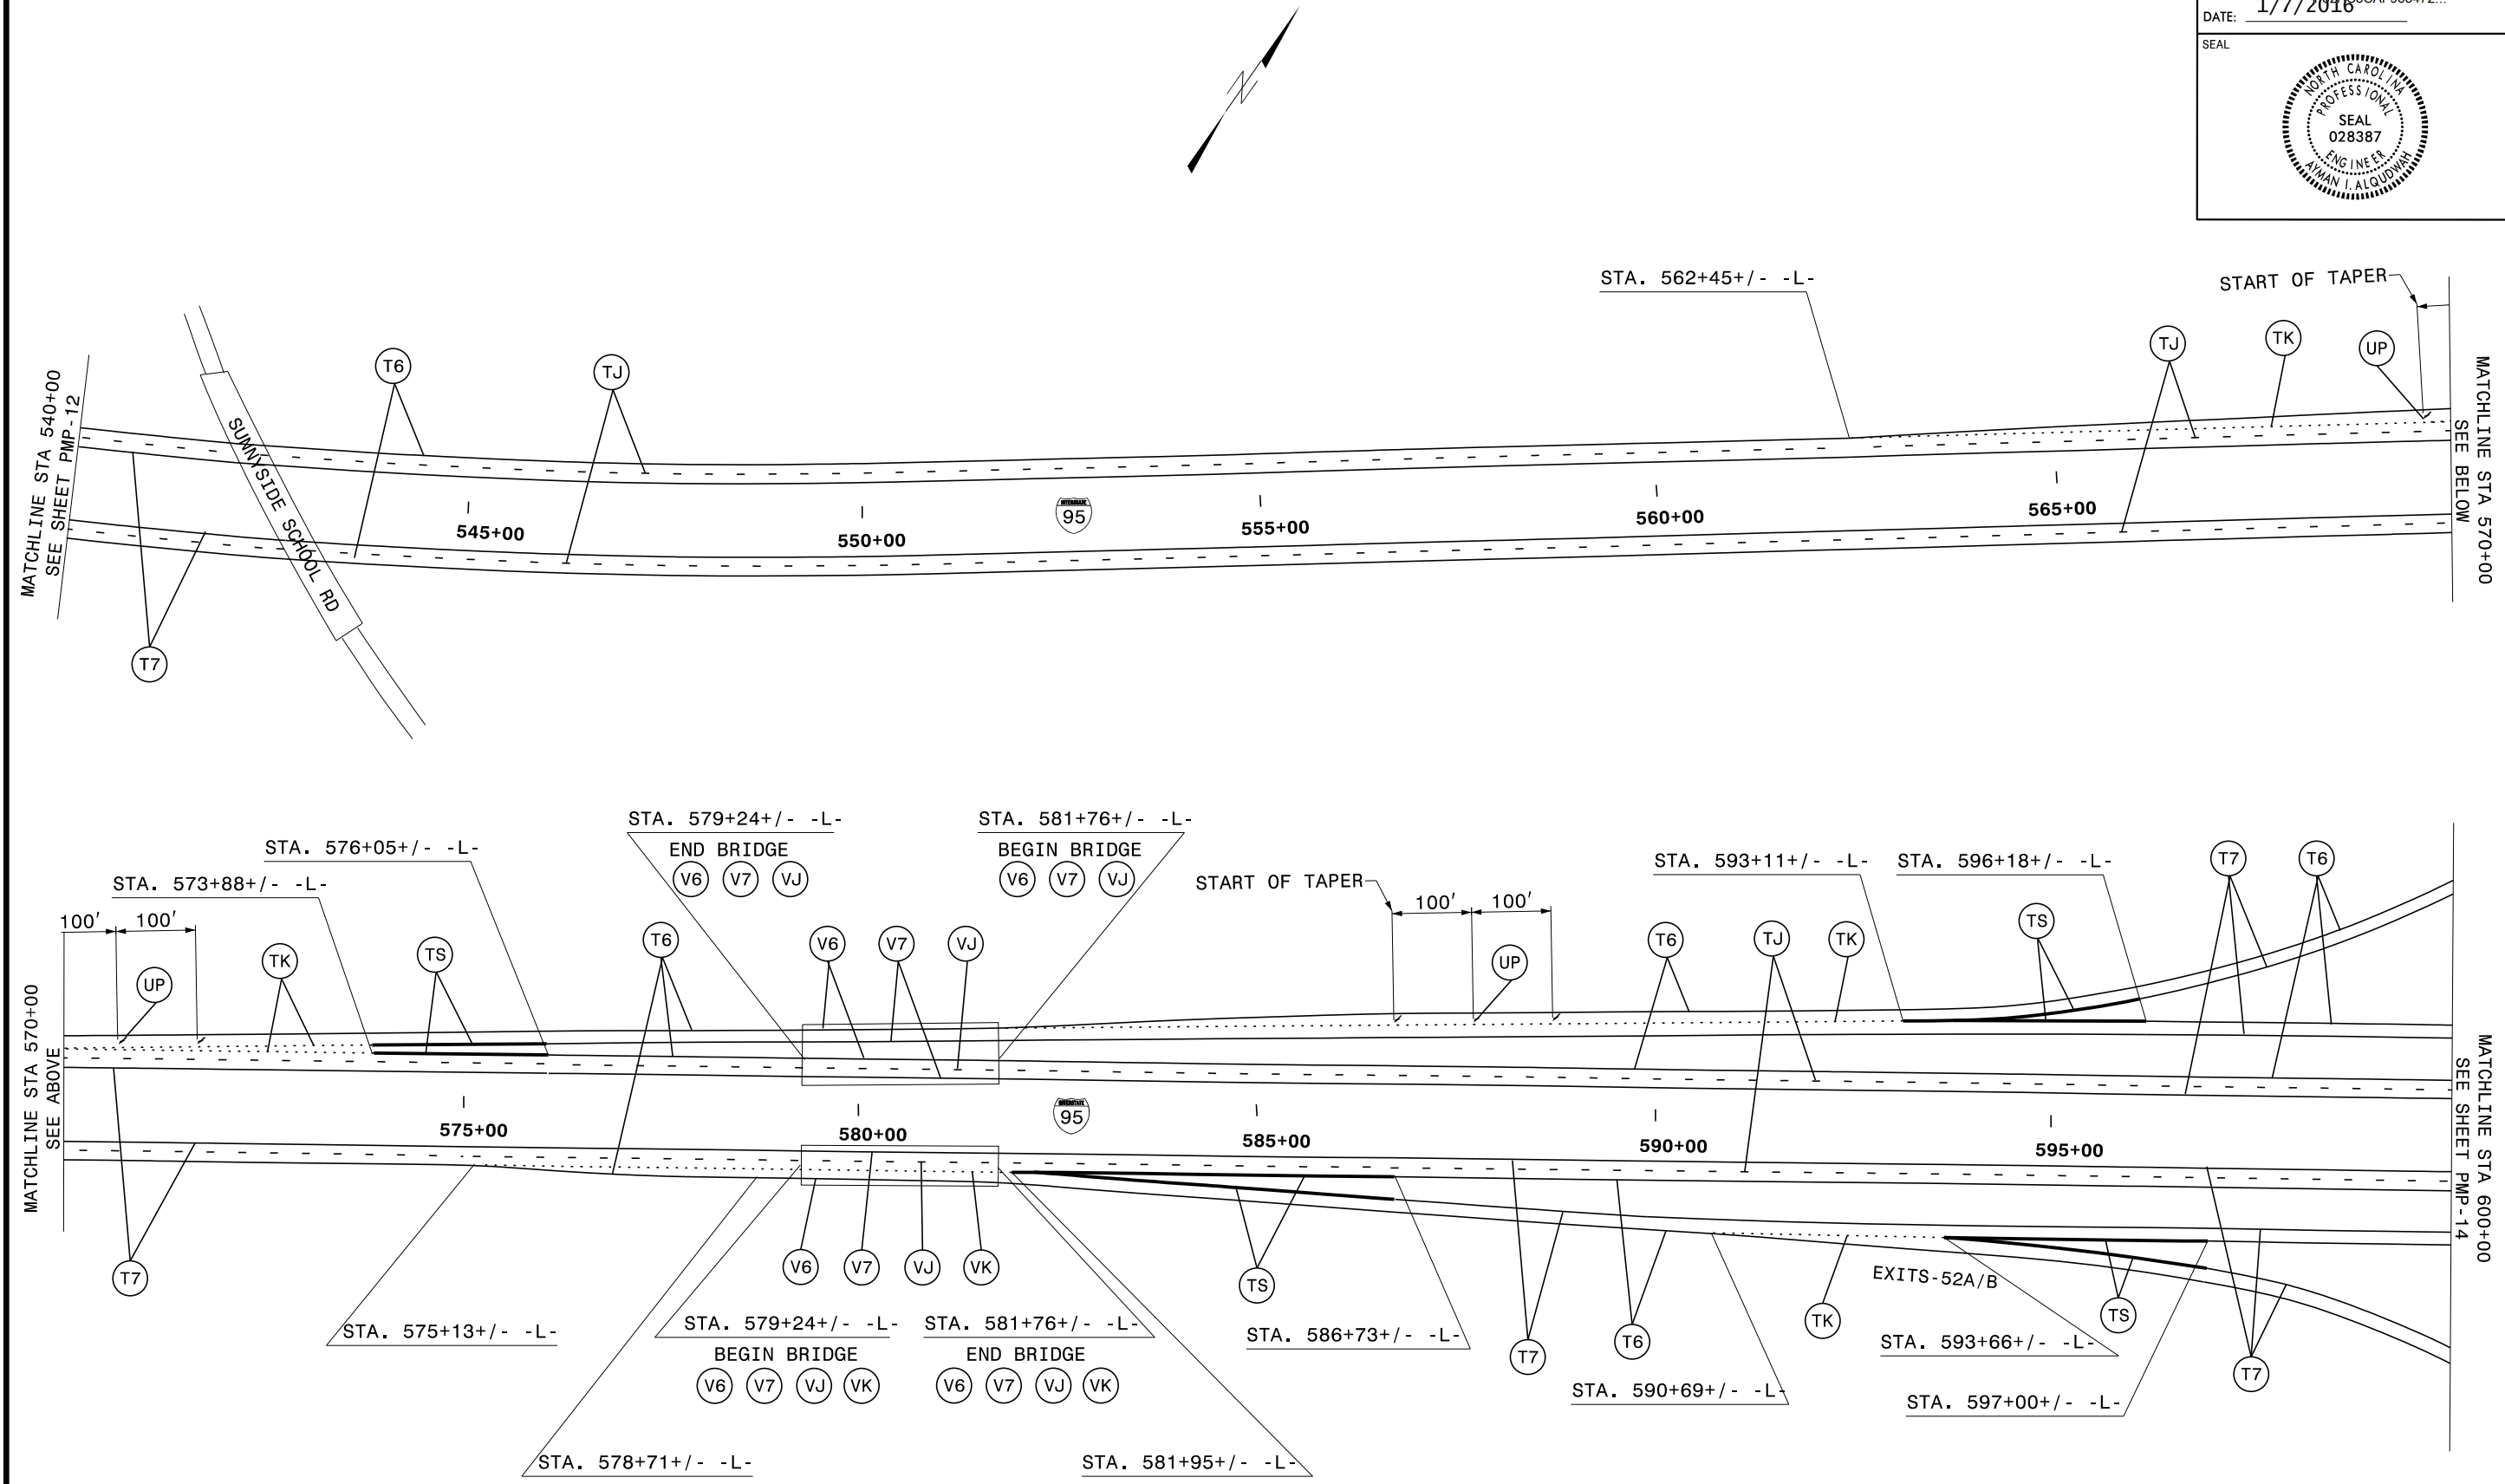

PAVEMENT MARKING DETAIL