



TIP NO. I-5731 SHEET NO. PMP-15
 APPROVED: *Ayman Alqudwah*
 DATE: 1/7/2016
 SEAL
 NORTH CAROLINA PROFESSIONAL ENGINEER
 SEAL 028387
 AYMAN I. ALQUDWAH

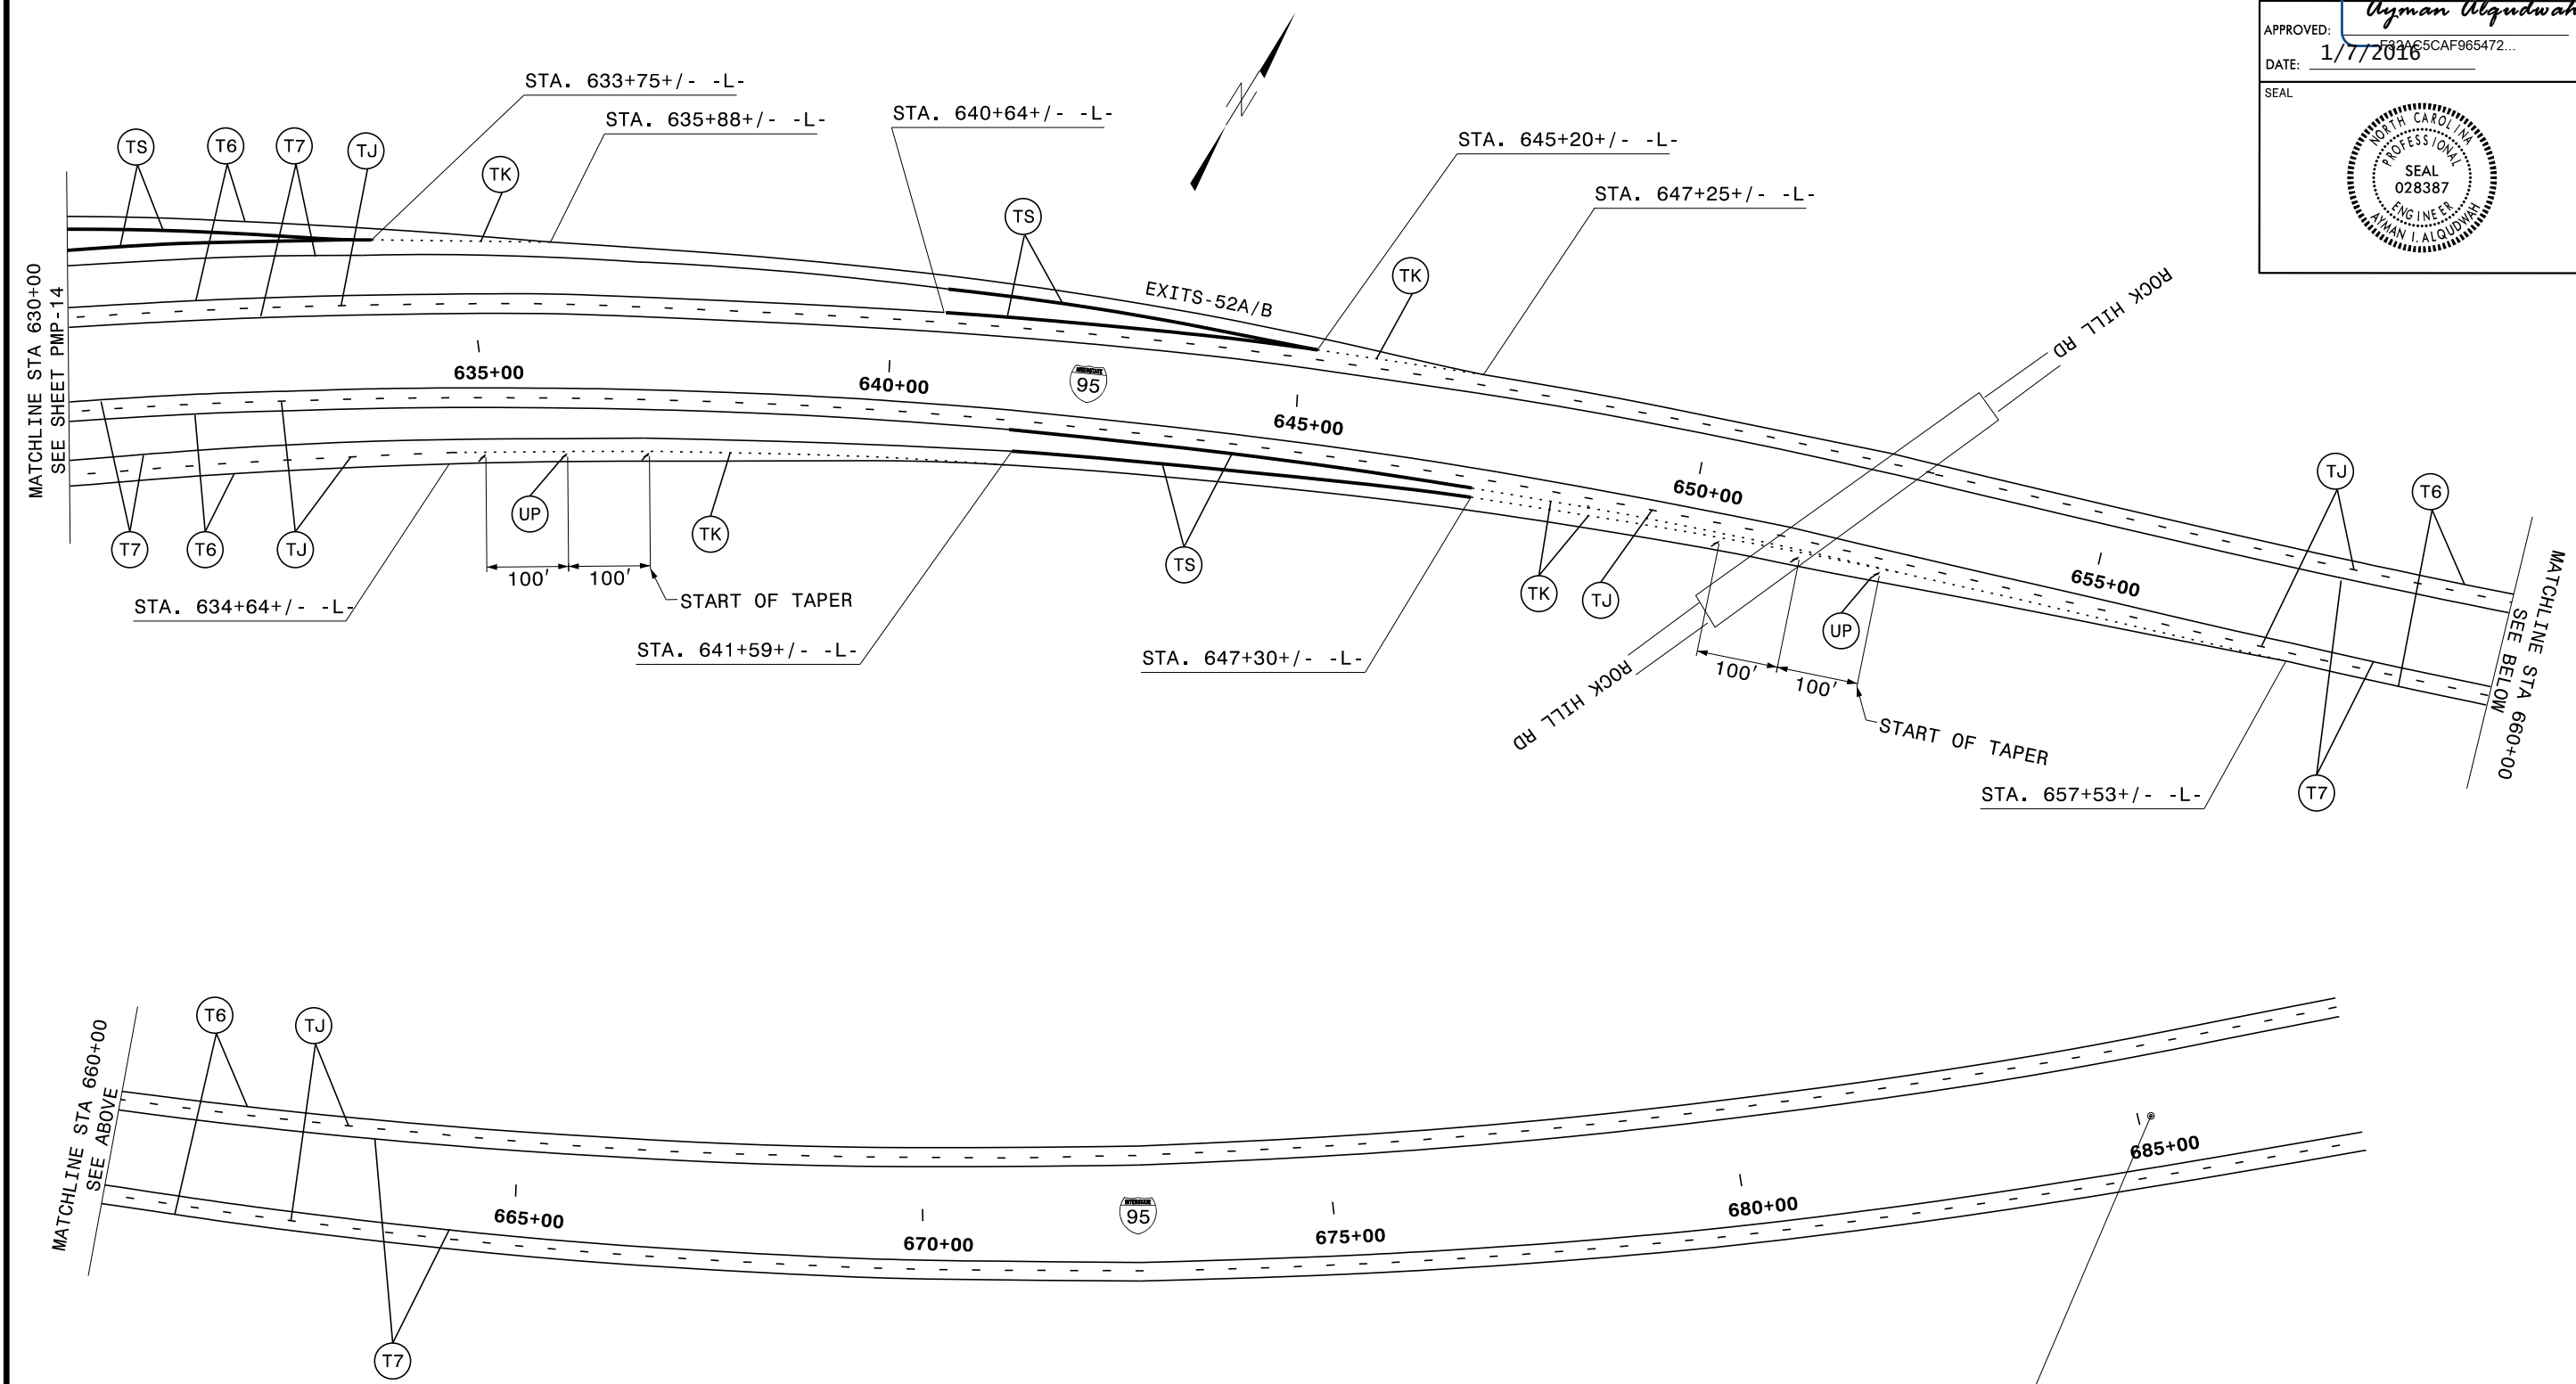

END MARKING PROJECT I-5731
 (MILE MARKER 53)
 STA. 685+10(±)
 TIE TO I-5788

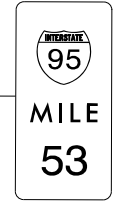

PAVEMENT MARKING DETAIL