


SPAN "B" QUANTITIES		
	ESTIMATE	ACTUAL
CLASS II SURFACE PREPARATION	1.0 SQ. YDS.	
CLASS III SURFACE PREPARATION	1.0 SQ. YDS.	
BRIDGE JOINT DEMOLITION	0 SQ. FT.	
SCARIFYING BRIDGE DECK	674.0 SQ. YDS.	
HYDRO-DEMOLITION OF BRIDGE DECK	674.0 SQ. YDS.	

PAYMENT FOR CLASS II & CLASS III SURFACE PREPARATION IS BASED ON THE SQUARE FEET OF ADDITIONAL DEMOLITION REQUIRED FOLLOWING HYDRO-DEMOLITION OF THE BRIDGE DECK. SEE SPECIAL PROVISIONS.



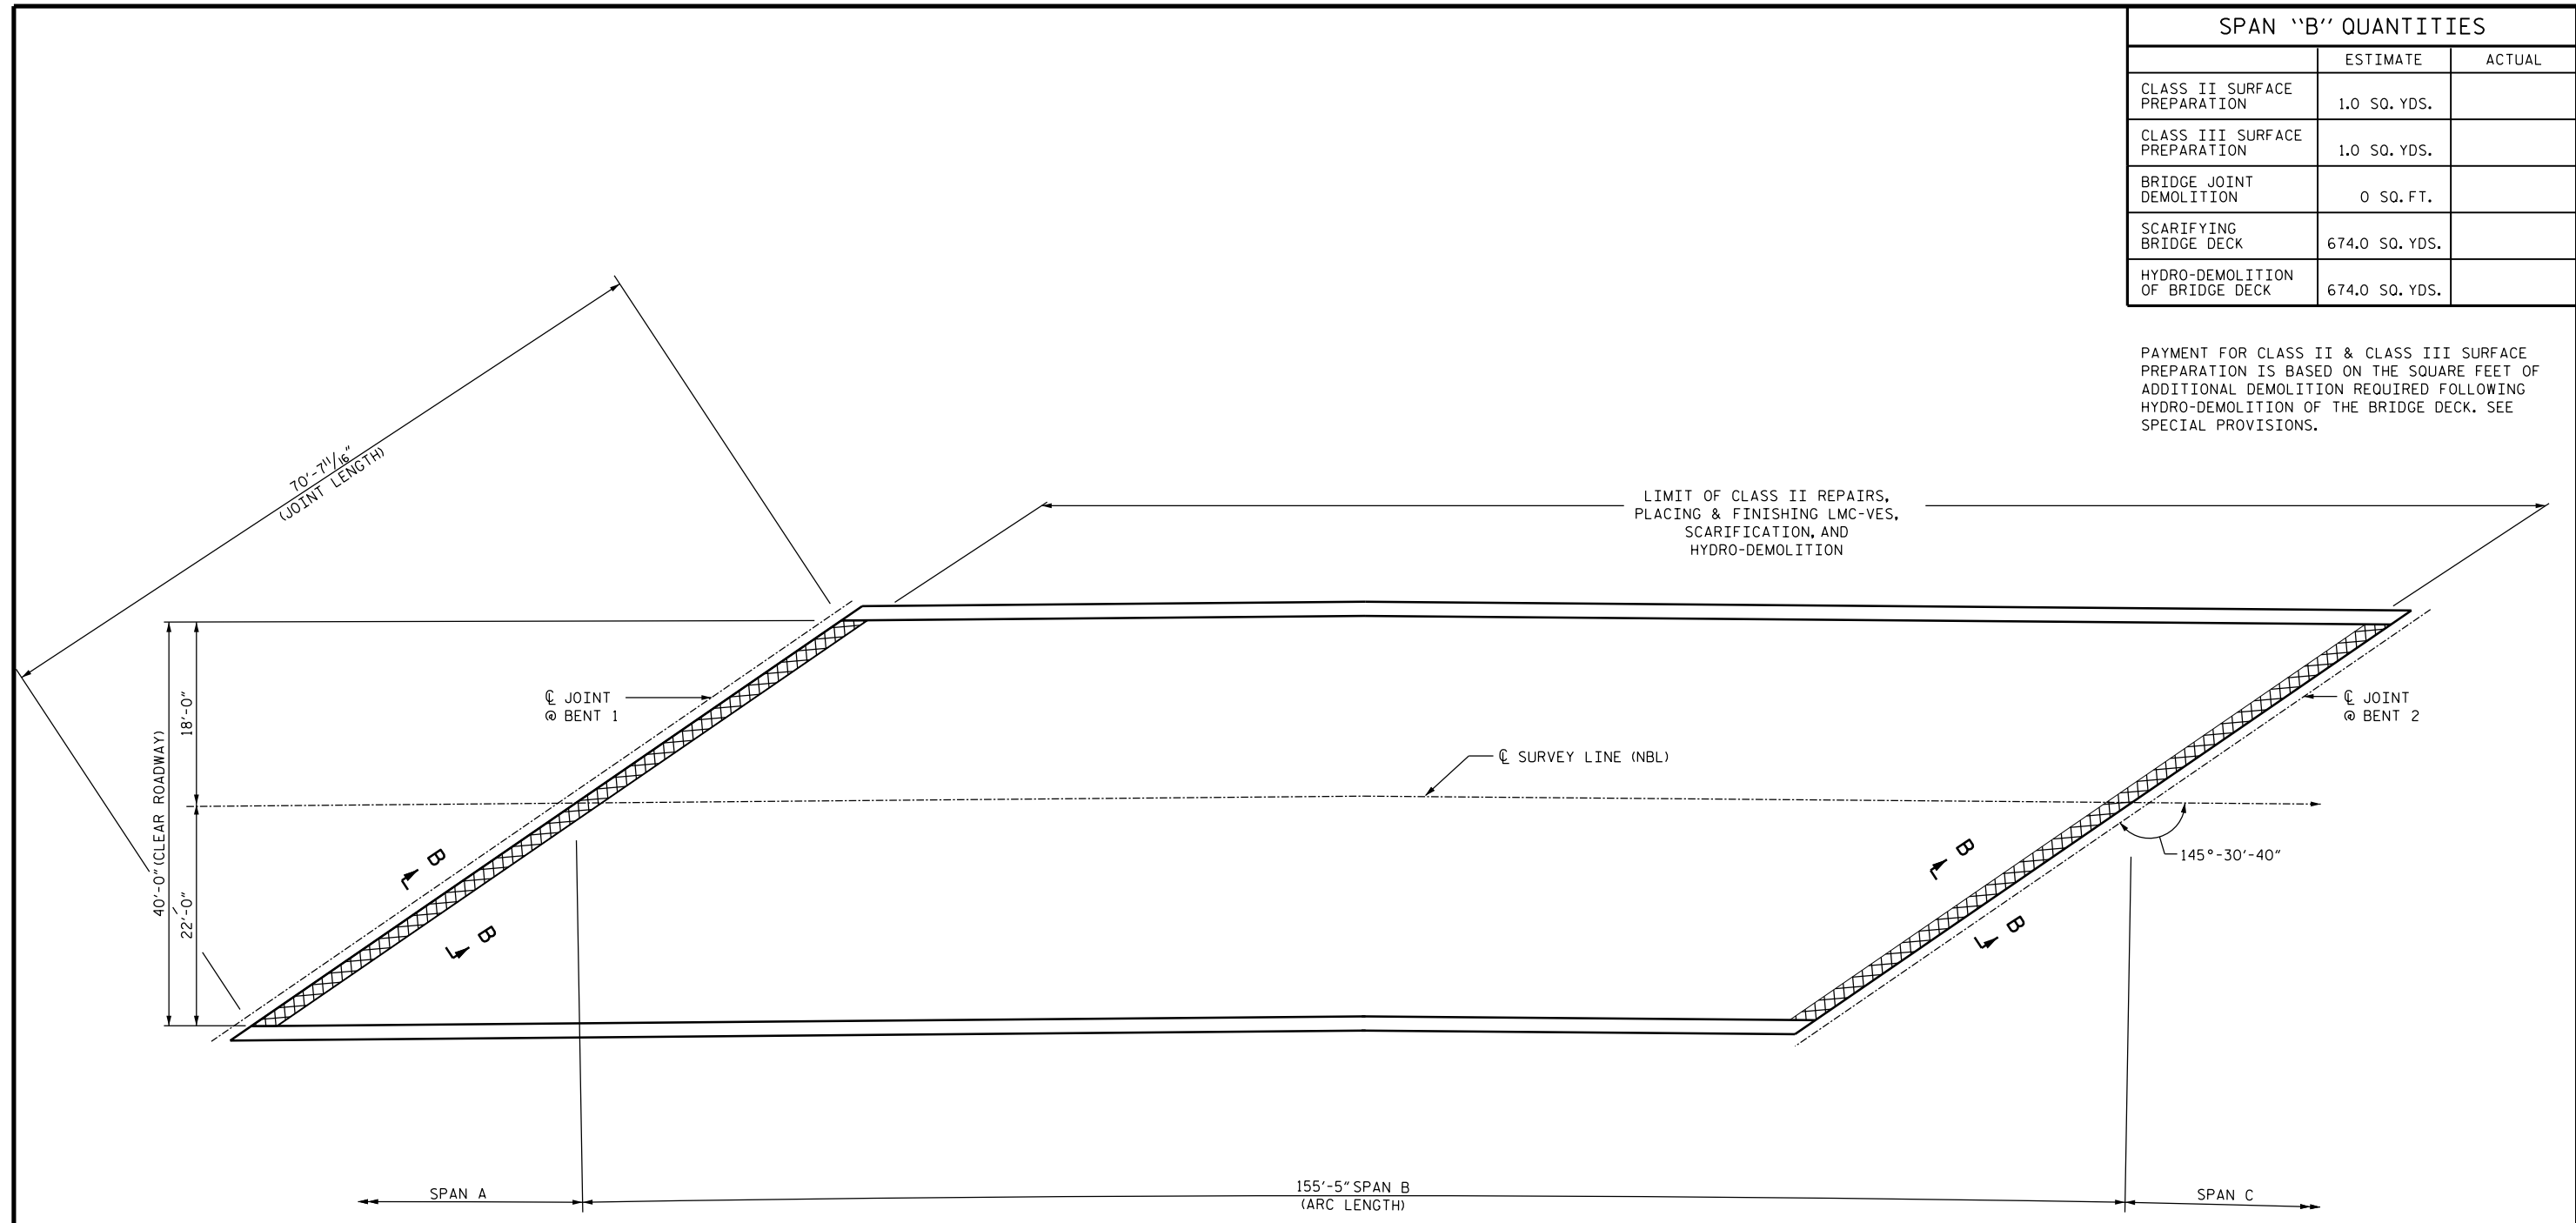


LIMIT OF CLASS II REPAIRS, PLACING & FINISHING LMC-VES, SCARIFICATION, AND HYDRO-DEMOLITION

PLAN OF SPAN B
(FOR SECTION VIEW, SEE "JOINT DETAILS" SHEET S-10)

PROJECT NO. I-5731
CUMBERLAND COUNTY
 BRIDGE NO. 26

SHEET 2 OF 4

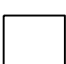-  CLASS II SURFACE PREPARATION
-  EXISTING ELASTOMERIC CONCRETE (TO REMAIN)
-  SCARIFICATION & HYDRO-DEMOLITION

DocuSigned by:
Farzin Asefina
 STATE OF NORTH CAROLINA
 PROFESSIONAL ENGINEER
 SEAL
 20103
 FARZIN ASEFINA

4/14/2016

STATE OF NORTH CAROLINA
 DEPARTMENT OF TRANSPORTATION
 RALEIGH

SURFACE PREPARATION
 SPAN B
 NBL

REVISIONS						SHEET NO.	
NO.	BY:	DATE:	NO.	BY:	DATE:	S-7	
1			3			TOTAL SHEETS	37
2			4				

DRAWN BY : M. WELDON DATE : 2/2016
 CHECKED BY : W. SMITH DATE : 2/2016

14-APR-2016 17:00
 R:\Structures\DCN\401.011.I5731.SMU.S7.SP.B.26.DGN
 fosefnla