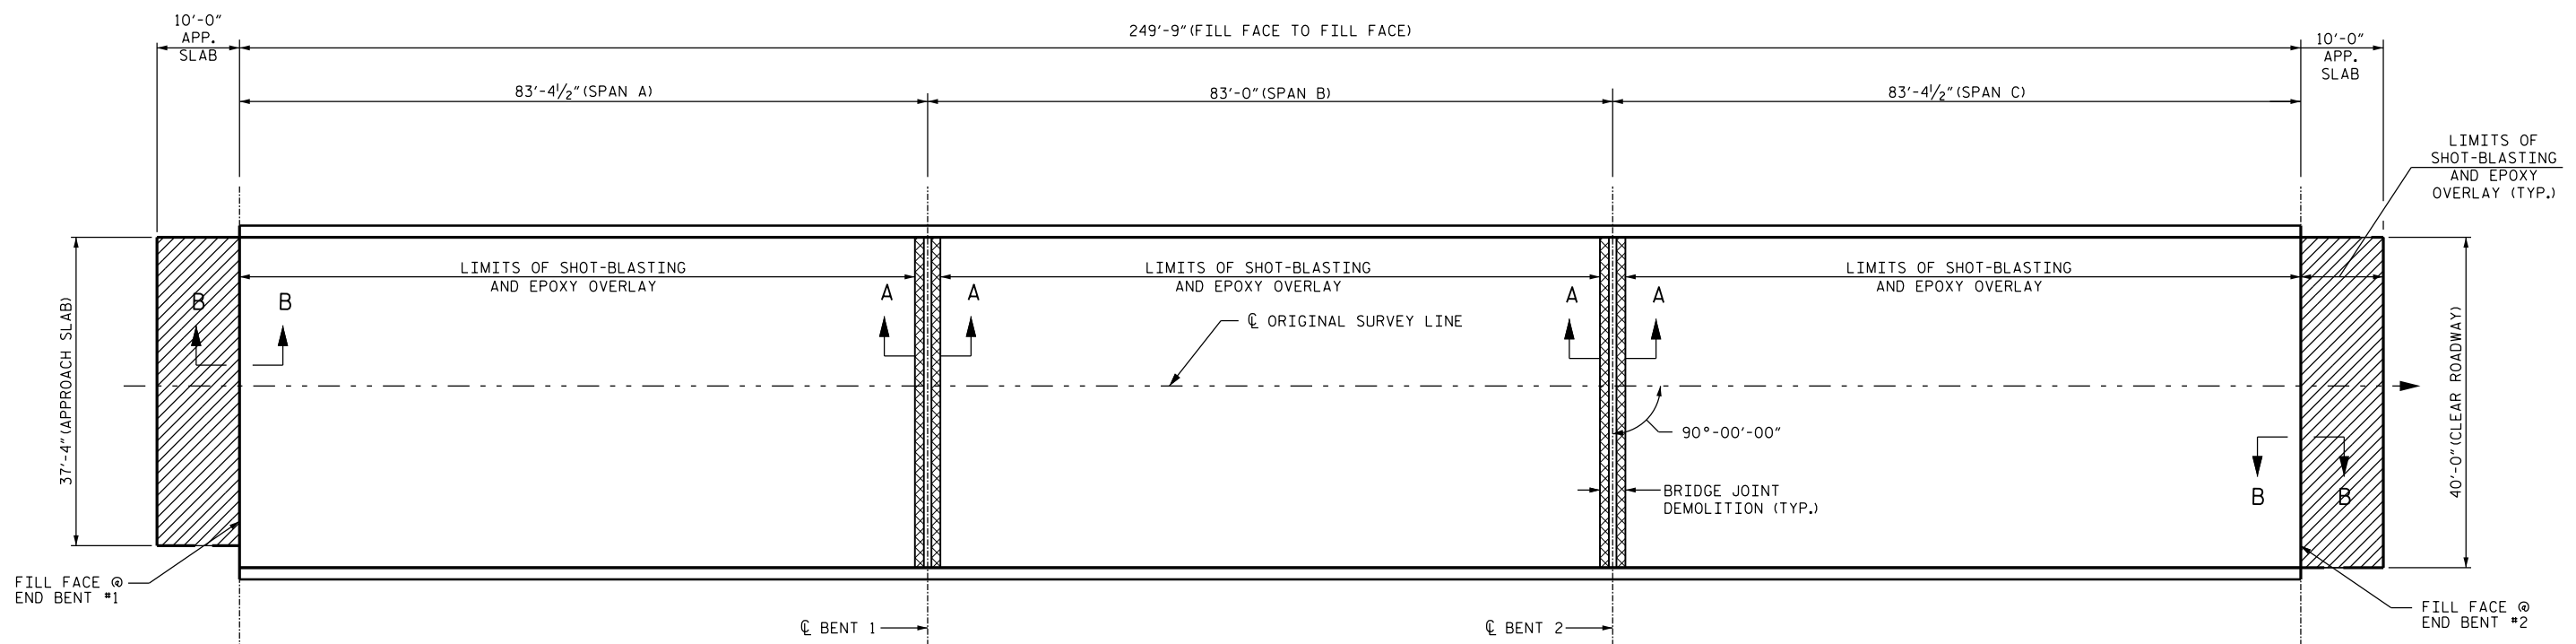


SUMMARY OF QUANTITIES

	ESTIMATE	ACTUAL
CONCRETE DECK REPAIR FOR EPOXY OVERLAY	*1 SQ. FT.	
EPOXY OVERLAY SYSTEM	9910 SQ. FT.	
BRIDGE JOINT DEMOLITION	80 SQ. FT.	
APPROACH SLAB FOR EPOXY OVERLAY	773 SQ. FT.	
INCIDENTAL MILLING	86 SQ. YD.	

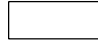

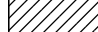
NOTE:

* CONCRETE DECK REPAIR FOR EPOXY OVERLAY IS NOT ANTICIPATED. TOKEN PAY ITEMS ARE INDICATED FOR PRICING PURPOSE IN CASE UNANTICIPATED REPAIR AREAS ARE ENCOUNTERED.



PLAN

(FOR SECTION A-A & B-B, SEE JOINT DETAILS SHEET S-15)

-  EPOXY OVERLAY
-  BRIDGE JOINT DEMOLITION
-  INCIDENTAL MILLING

PROJECT NO. I-5731
CUMBERLAND COUNTY
 BRIDGE NO. 77

SHEET 1 OF 2

STATE OF NORTH CAROLINA
 DEPARTMENT OF TRANSPORTATION
 RALEIGH

SURFACE PREPARATION & EPOXY OVERLAY
 (NORTHBOUND)

REVISIONS						SHEET NO.	
NO.	BY:	DATE:	NO.	BY:	DATE:	S-13	
1			3			TOTAL SHEETS	
2			4			37	

DocuSigned by:
Farzin Asema
 NORTH CAROLINA
 PROFESSIONAL ENGINEER
 SEAL 20103
 FARZIN ASEMA

4/14/2016

DRAWN BY : M. WELDON DATE : 02/2016
 CHECKED BY : W.C. SMITH DATE : 02/2016