
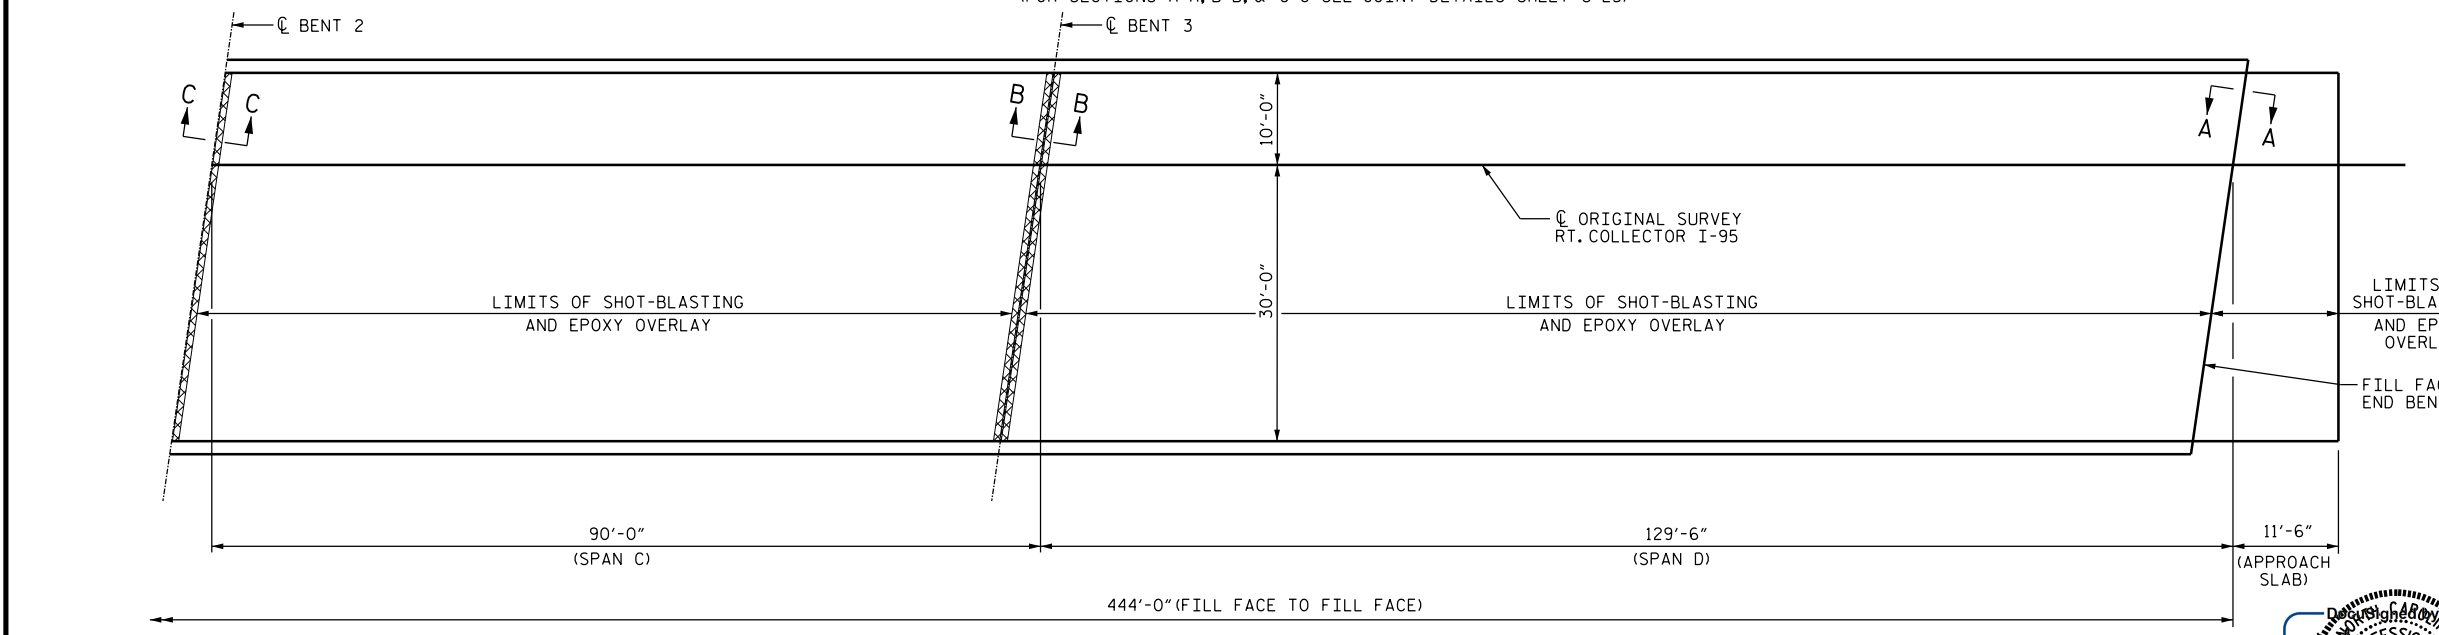
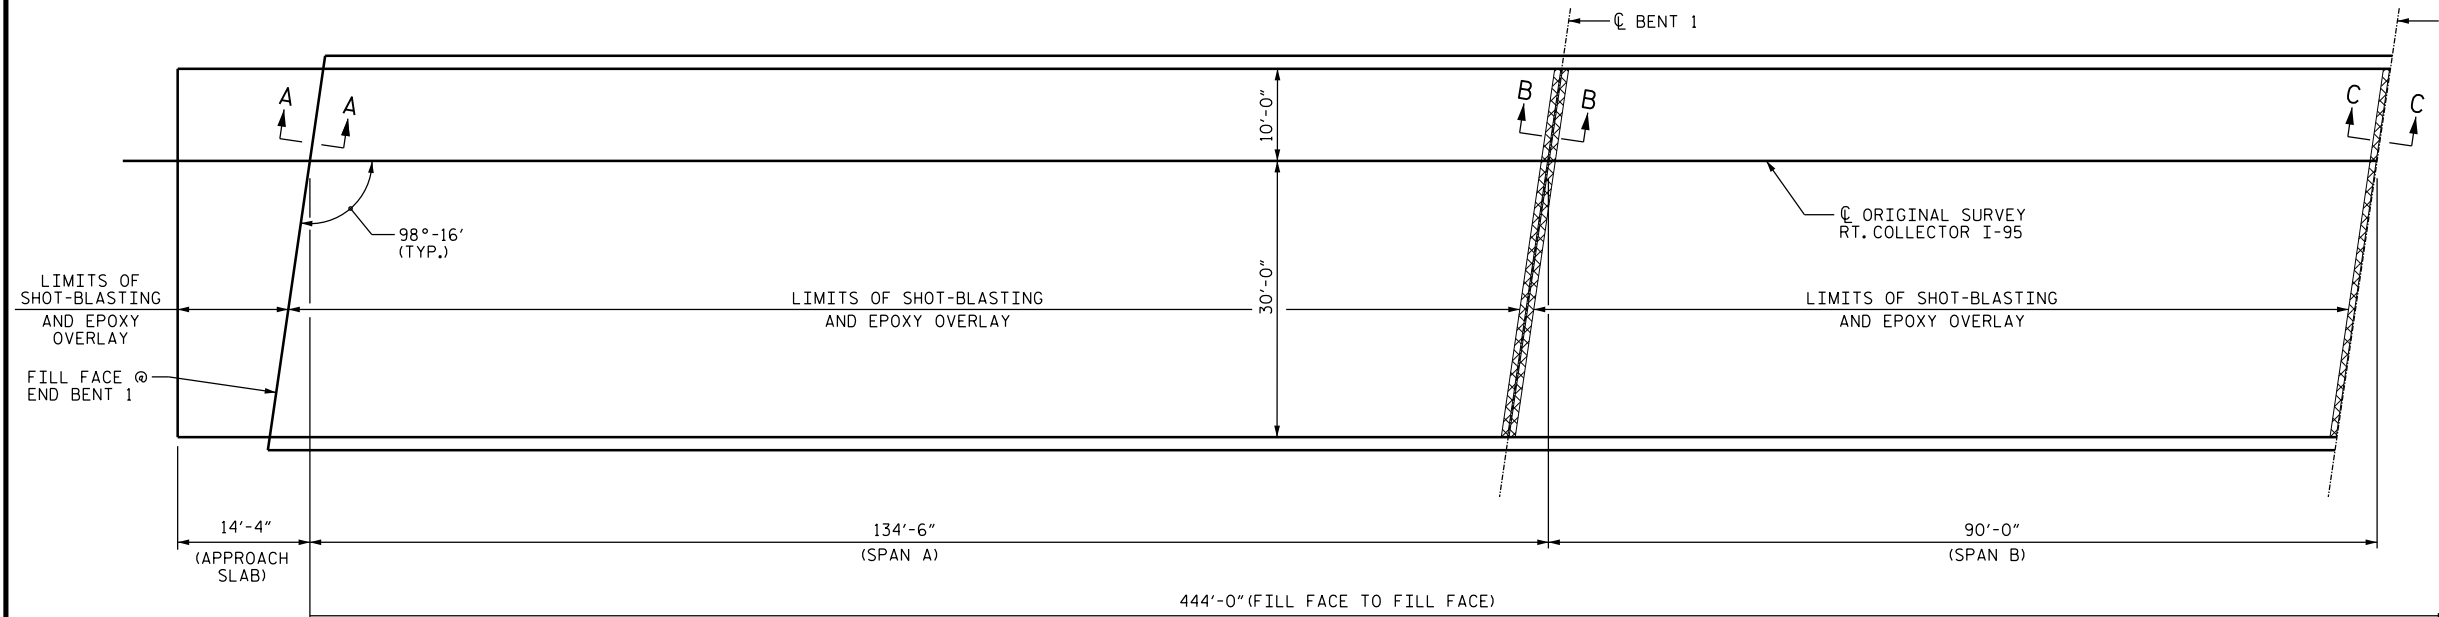


SUMMARY OF QUANTITIES


	ESTIMATE	ACTUAL
CONCRETE DECK REPAIR FOR EPOXY OVERLAY	*1 SQ. FT.	
EPOXY OVERLAY SYSTEM	18,616 SQ. FT.	
BRIDGE JOINT DEMOLITION	136 SQ. FT.	

NOTE:

* CONCRETE DECK REPAIR FOR EPOXY OVERLAY IS NOT ANTICIPATED. TOKEN PAY ITEMS ARE INDICATED FOR PRICING PURPOSE IN CASE UNANTICIPATED REPAIR AREAS ARE ENCOUNTERED.

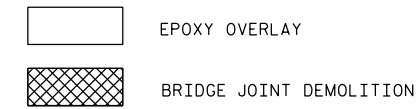

PROJECT NO. I-5731
CUMBERLAND COUNTY
 BRIDGE NO. 107

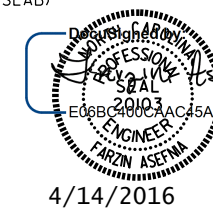

STATE OF NORTH CAROLINA
 DEPARTMENT OF TRANSPORTATION
 RALEIGH
SURFACE PREPARATION & EPOXY OVERLAY
 (NORTHBOUND)

DRAWN BY : D.V. JOYNER DATE : 2/2016
 CHECKED BY : W.C. SMITH DATE : 2/2016

DOCUMENT NOT CONSIDERED
 FINAL UNLESS ALL
 SIGNATURES COMPLETED

REVISIONS						SHEET NO.
NO.	BY:	DATE:	NO.	BY:	DATE:	TOTAL SHEETS
1			3			37
2			4			