



SUMMARY OF QUANTITIES

	ESTIMATE	ACTUAL
CONCRETE DECK REPAIR FOR EPOXY OVERLAY	* 1 SQ. FT.	
EPOXY OVERLAY SYSTEM	18,616 SQ. FT.	
BRIDGE JOINT DEMOLITION	136 SQ. FT.	
INCIDENTAL MILLING	110 SQ. YDS.	

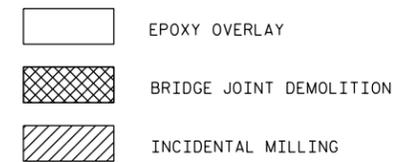


NOTE:

* CONCRETE DECK REPAIR FOR EPOXY OVERLAY IS NOT ANTICIPATED, TOKEN PAY ITEMS ARE INDICATED FOR PRICING PURPOSE IN CASE UNANTICIPATED REPAIR AREAS ARE ENCOUNTERED.

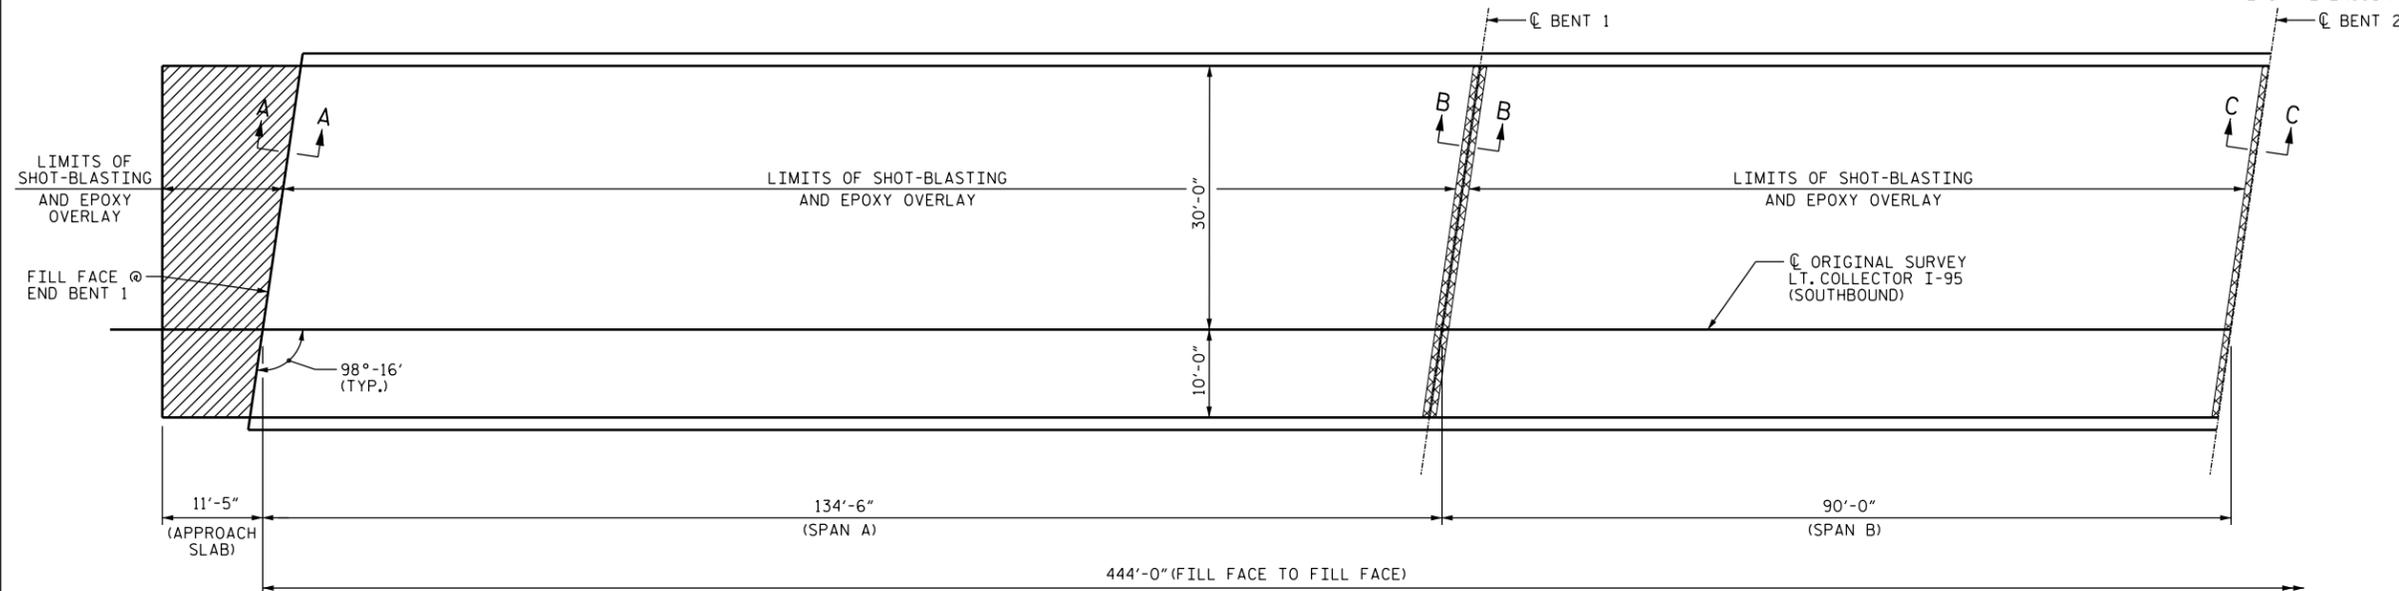

PLAN - SPAN'S A AND B


(FOR SECTIONS A-A, B-B, & C-C SEE "JOINT DETAILS SHEET S-25")

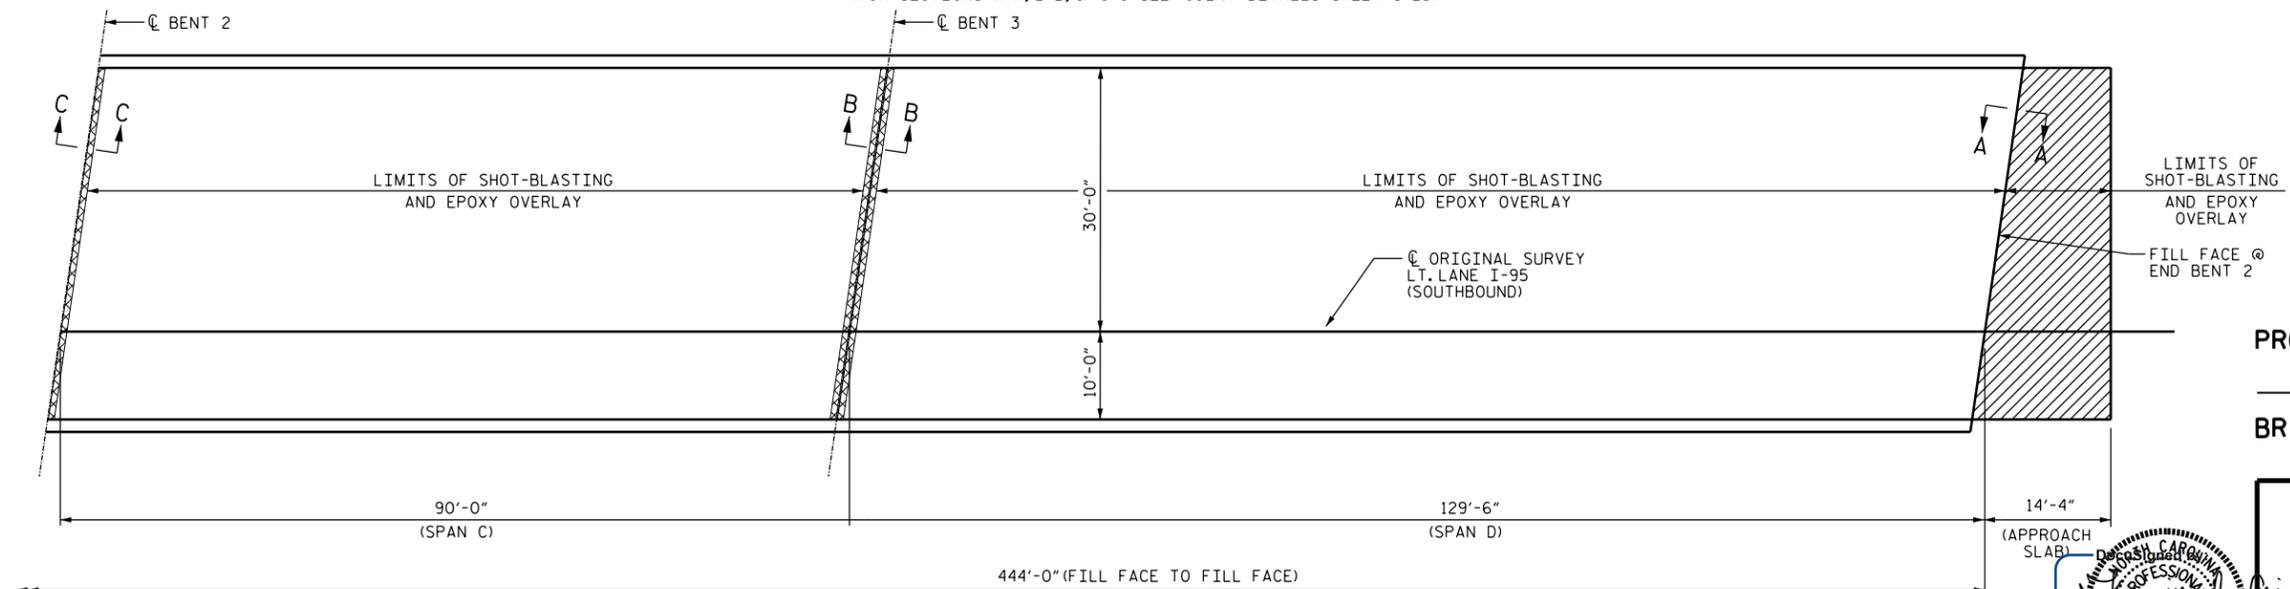

PLAN - SPAN'S C AND D

(FOR SECTIONS A-A, B-B, & C-C SEE "JOINT DETAILS SHEET S-25")

PROJECT NO. I-5731
CUMBERLAND COUNTY
 BRIDGE NO. 108

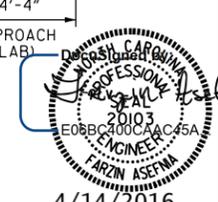

STATE OF NORTH CAROLINA
 DEPARTMENT OF TRANSPORTATION
 RALEIGH

SURFACE PREPARATION & EPOXY OVERLAY
 (SOUTHBOUND)

DRAWN BY : D.V. JOYNER DATE : 2/2016
 CHECKED BY : W.C. SMITH DATE : 2/2016

DOCUMENT NOT CONSIDERED FINAL UNLESS ALL SIGNATURES COMPLETED

REVISIONS						SHEET NO.
NO.	BY:	DATE:	NO.	BY:	DATE:	
1			3			S-23
2			4			TOTAL SHEETS 37