
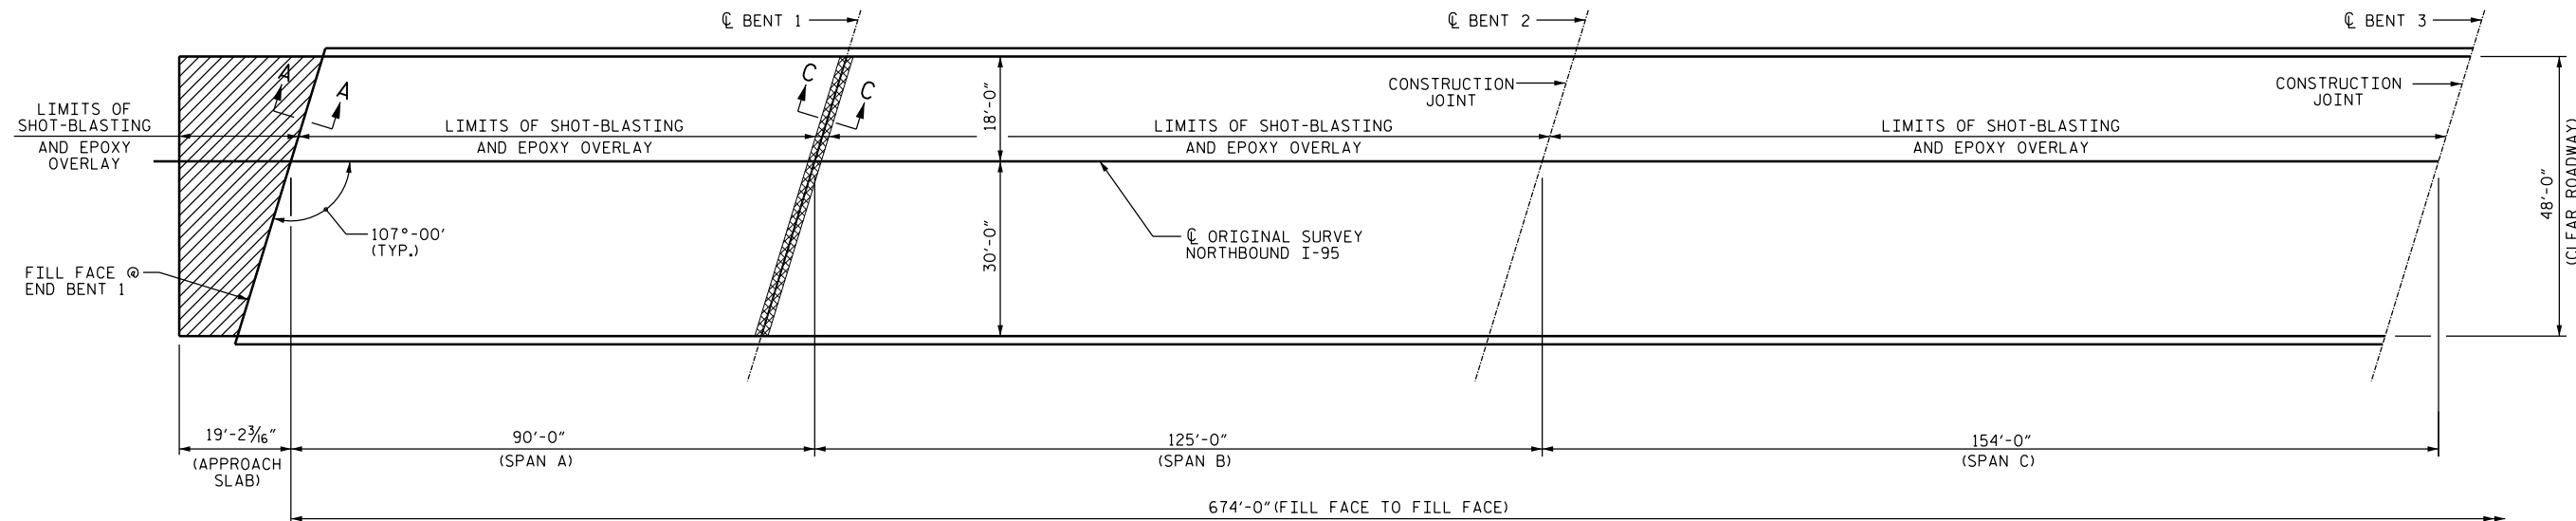


SUMMARY OF QUANTITIES


	ESTIMATE	ACTUAL
CONCRETE DECK REPAIR FOR EPOXY OVERLAY	*1 SQ. FT.	
EPOXY OVERLAY SYSTEM	33,687 SQ. FT.	
BRIDGE JOINT DEMOLITION	276 SQ. FT.	
INCIDENTAL MILLING	179 SQ. YDS.	

NOTE:

* CONCRETE DECK REPAIR FOR EPOXY OVERLAY IS NOT ANTICIPATED. TOKEN PAY ITEMS ARE INDICATED FOR PRICING PURPOSE IN CASE UNANTICIPATED REPAIR AREAS ARE ENCOUNTERED.

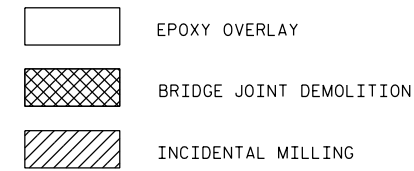


PLAN - SPAN'S A, B, AND C
(FOR SECTIONS A-A, B-B, & C-C, SEE JOINT DETAILS SHEET S-30)

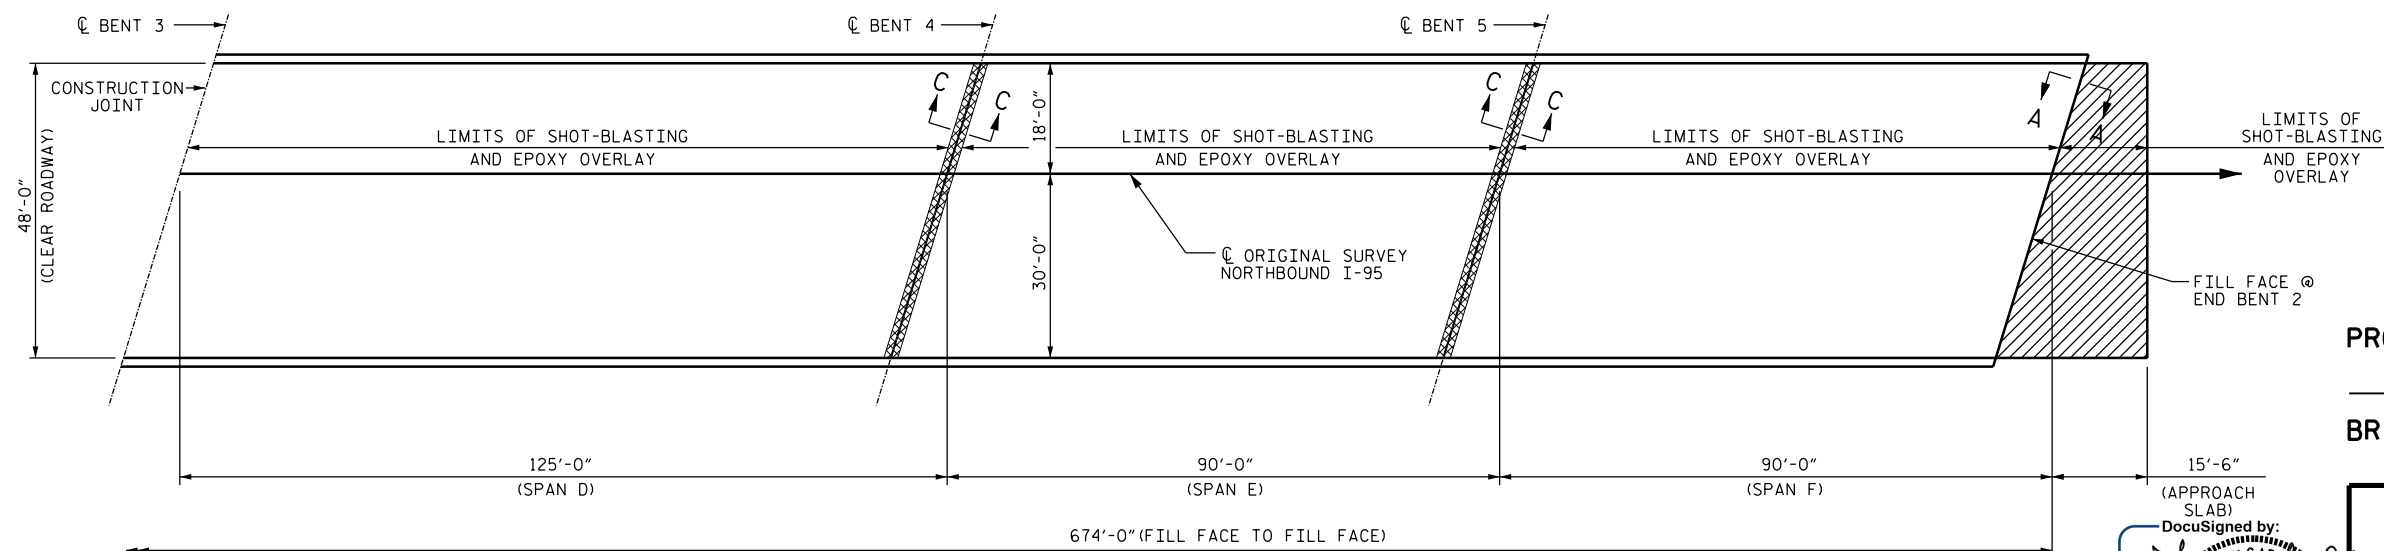

PLAN - SPAN'S D, E, AND F
(FOR SECTIONS A-A, B-B, & C-C, SEE JOINT DETAILS SHEET S-30)

PROJECT NO. I-5731
CUMBERLAND COUNTY
 BRIDGE NO. 109

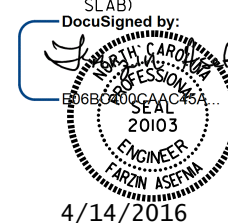

STATE OF NORTH CAROLINA
 DEPARTMENT OF TRANSPORTATION
 RALEIGH

SURFACE PREPARATION & EPOXY OVERLAY
 (NORTHBOUND)

DRAWN BY : D.V. JOYNER DATE : 2/2016
 CHECKED BY : W.C. SMITH DATE : 2/2016

DOCUMENT NOT CONSIDERED
 FINAL UNLESS ALL
 SIGNATURES COMPLETED

REVISIONS						SHEET NO.
NO.	BY:	DATE:	NO.	BY:	DATE:	TOTAL SHEETS
1			3			S-28
2			4			37