
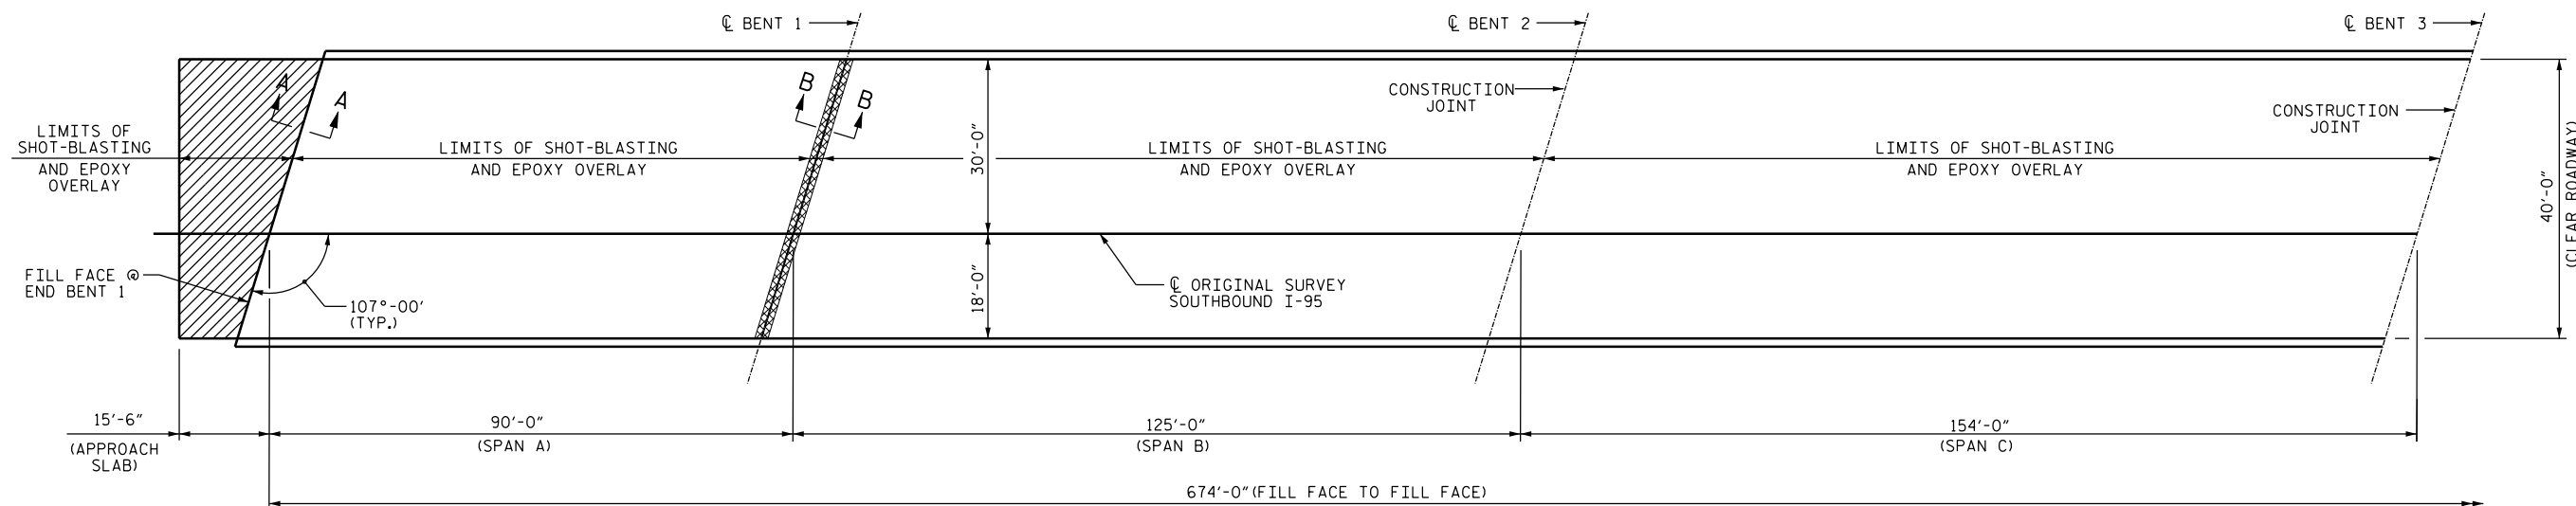


SUMMARY OF QUANTITIES


	ESTIMATE	ACTUAL
CONCRETE DECK REPAIR FOR EPOXY OVERLAY	*1 SQ. FT.	
EPOXY OVERLAY SYSTEM	28,154 SQ. FT.	
BRIDGE JOINT DEMOLITION	56 SQ. FT.	
INCIDENTAL MILLING	148 SQ. YDS.	

NOTE:

\* CONCRETE DECK REPAIR FOR EPOXY OVERLAY IS NOT ANTICIPATED. TOKEN PAY ITEMS ARE INDICATED FOR PRICING PURPOSE IN CASE UNANTICIPATED REPAIR AREAS ARE ENCOUNTERED.

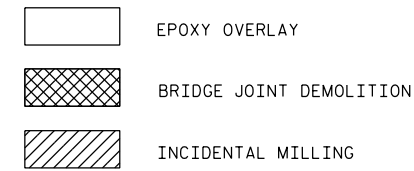

PLAN - SPAN'S A, B, AND C  
(FOR SECTIONS A-A, B-B, & C-C, SEE JOINT DETAILS SHEET S-30)

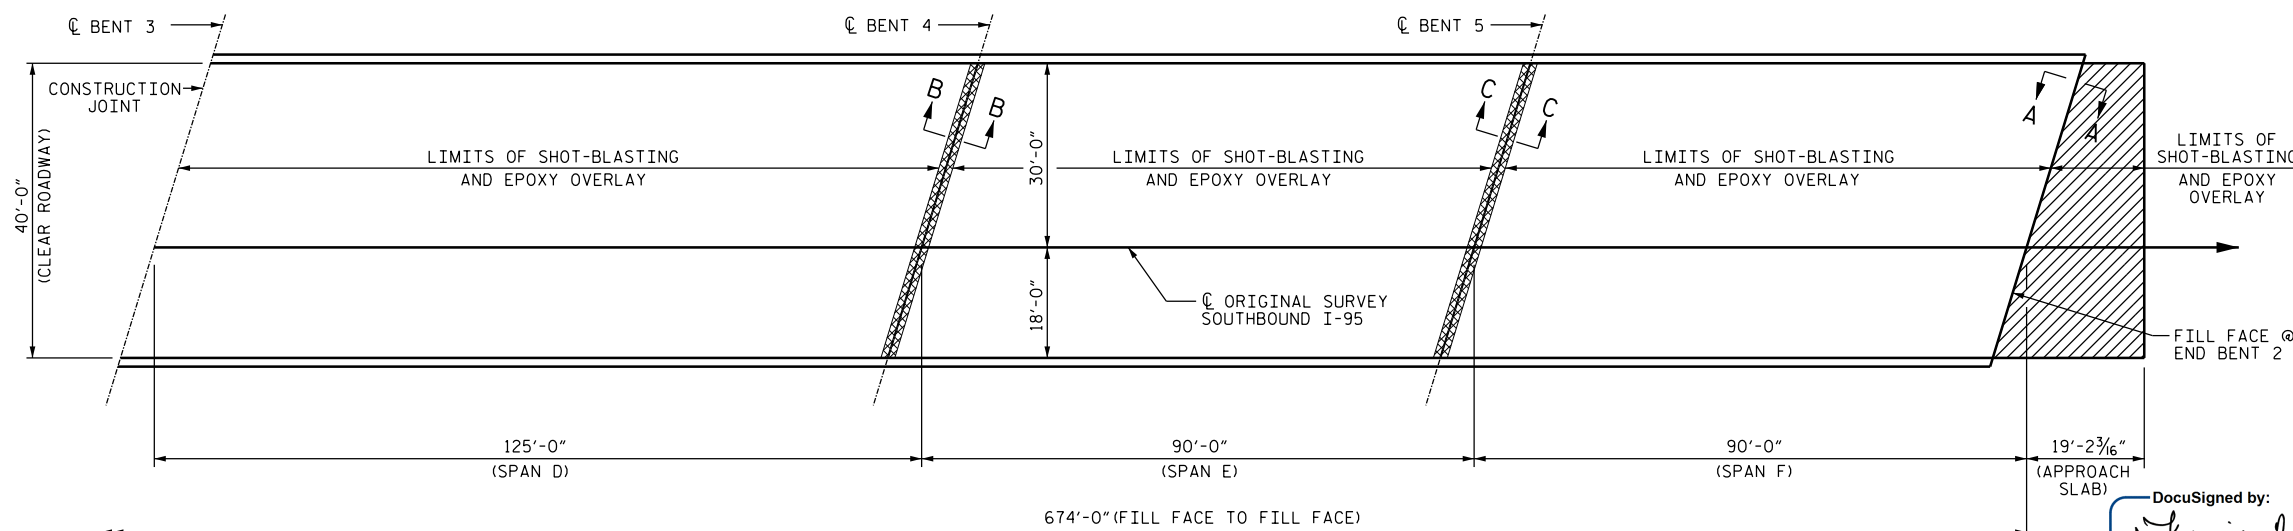

PLAN - SPAN'S D, E, AND F  
(FOR SECTIONS A-A, B-B, & C-C, SEE JOINT DETAILS SHEET S-30)

PROJECT NO. I-5731  
CUMBERLAND COUNTY  
 BRIDGE NO. 111

DocuSigned by:  
  
 4/14/2016

STATE OF NORTH CAROLINA  
 DEPARTMENT OF TRANSPORTATION  
 RALEIGH  
**SURFACE PREPARATION  
 & EPOXY OVERLAY**  
 (SOUTHBOUND)

DRAWN BY : D.V. JOYNER DATE : 2/2016  
 CHECKED BY : W.C. SMITH DATE : 2/2016

DOCUMENT NOT CONSIDERED  
 FINAL UNLESS ALL  
 SIGNATURES COMPLETED

REVISIONS						SHEET NO.
NO.	BY:	DATE:	NO.	BY:	DATE:	
1			3			S-29
2			4			TOTAL SHEETS 37