
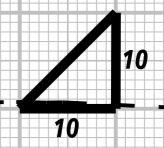


K:\PAL\_Roadway\01036245 - Kernersville\Roadway\XSCW5510\_RDY\_XPL\_Y2.dgn  
1/4/2016

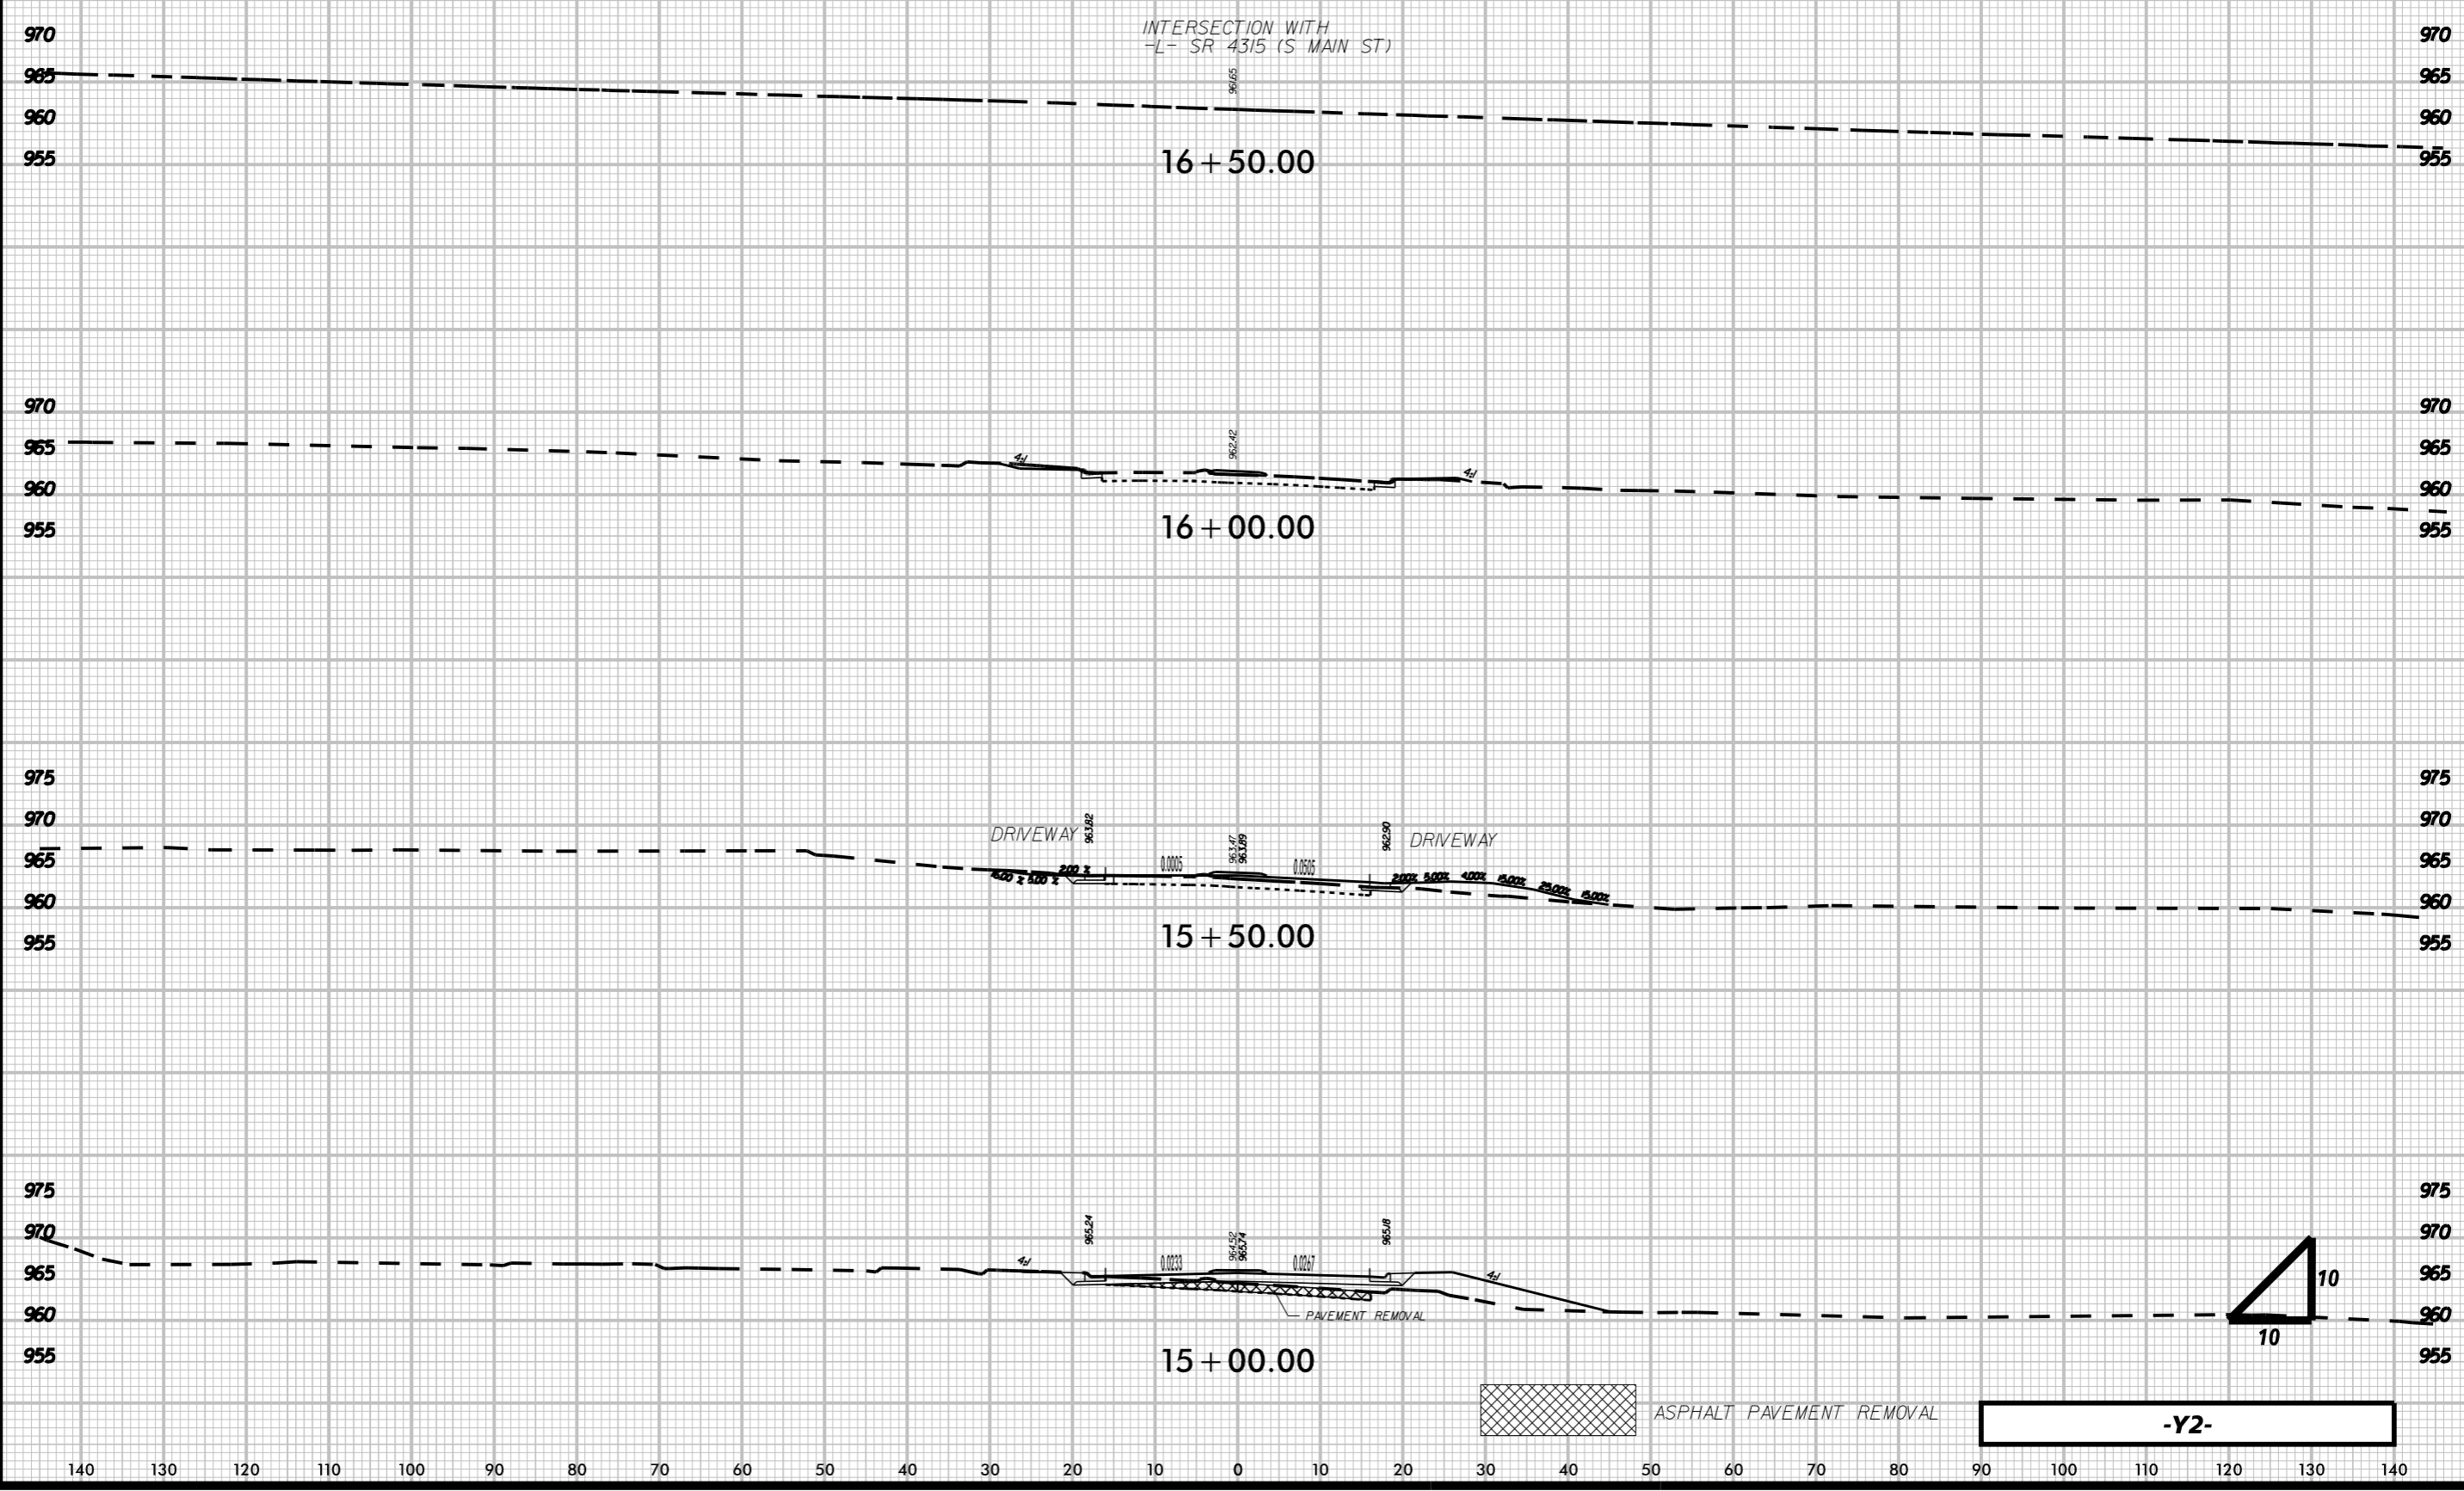

ASPHALT PAVEMENT REMOVAL