


PROJECT REFERENCE NO.	SHEET NO.
2016CPT.05.09.10351.1	2

FRANKLIN COUNTY
MAP 2

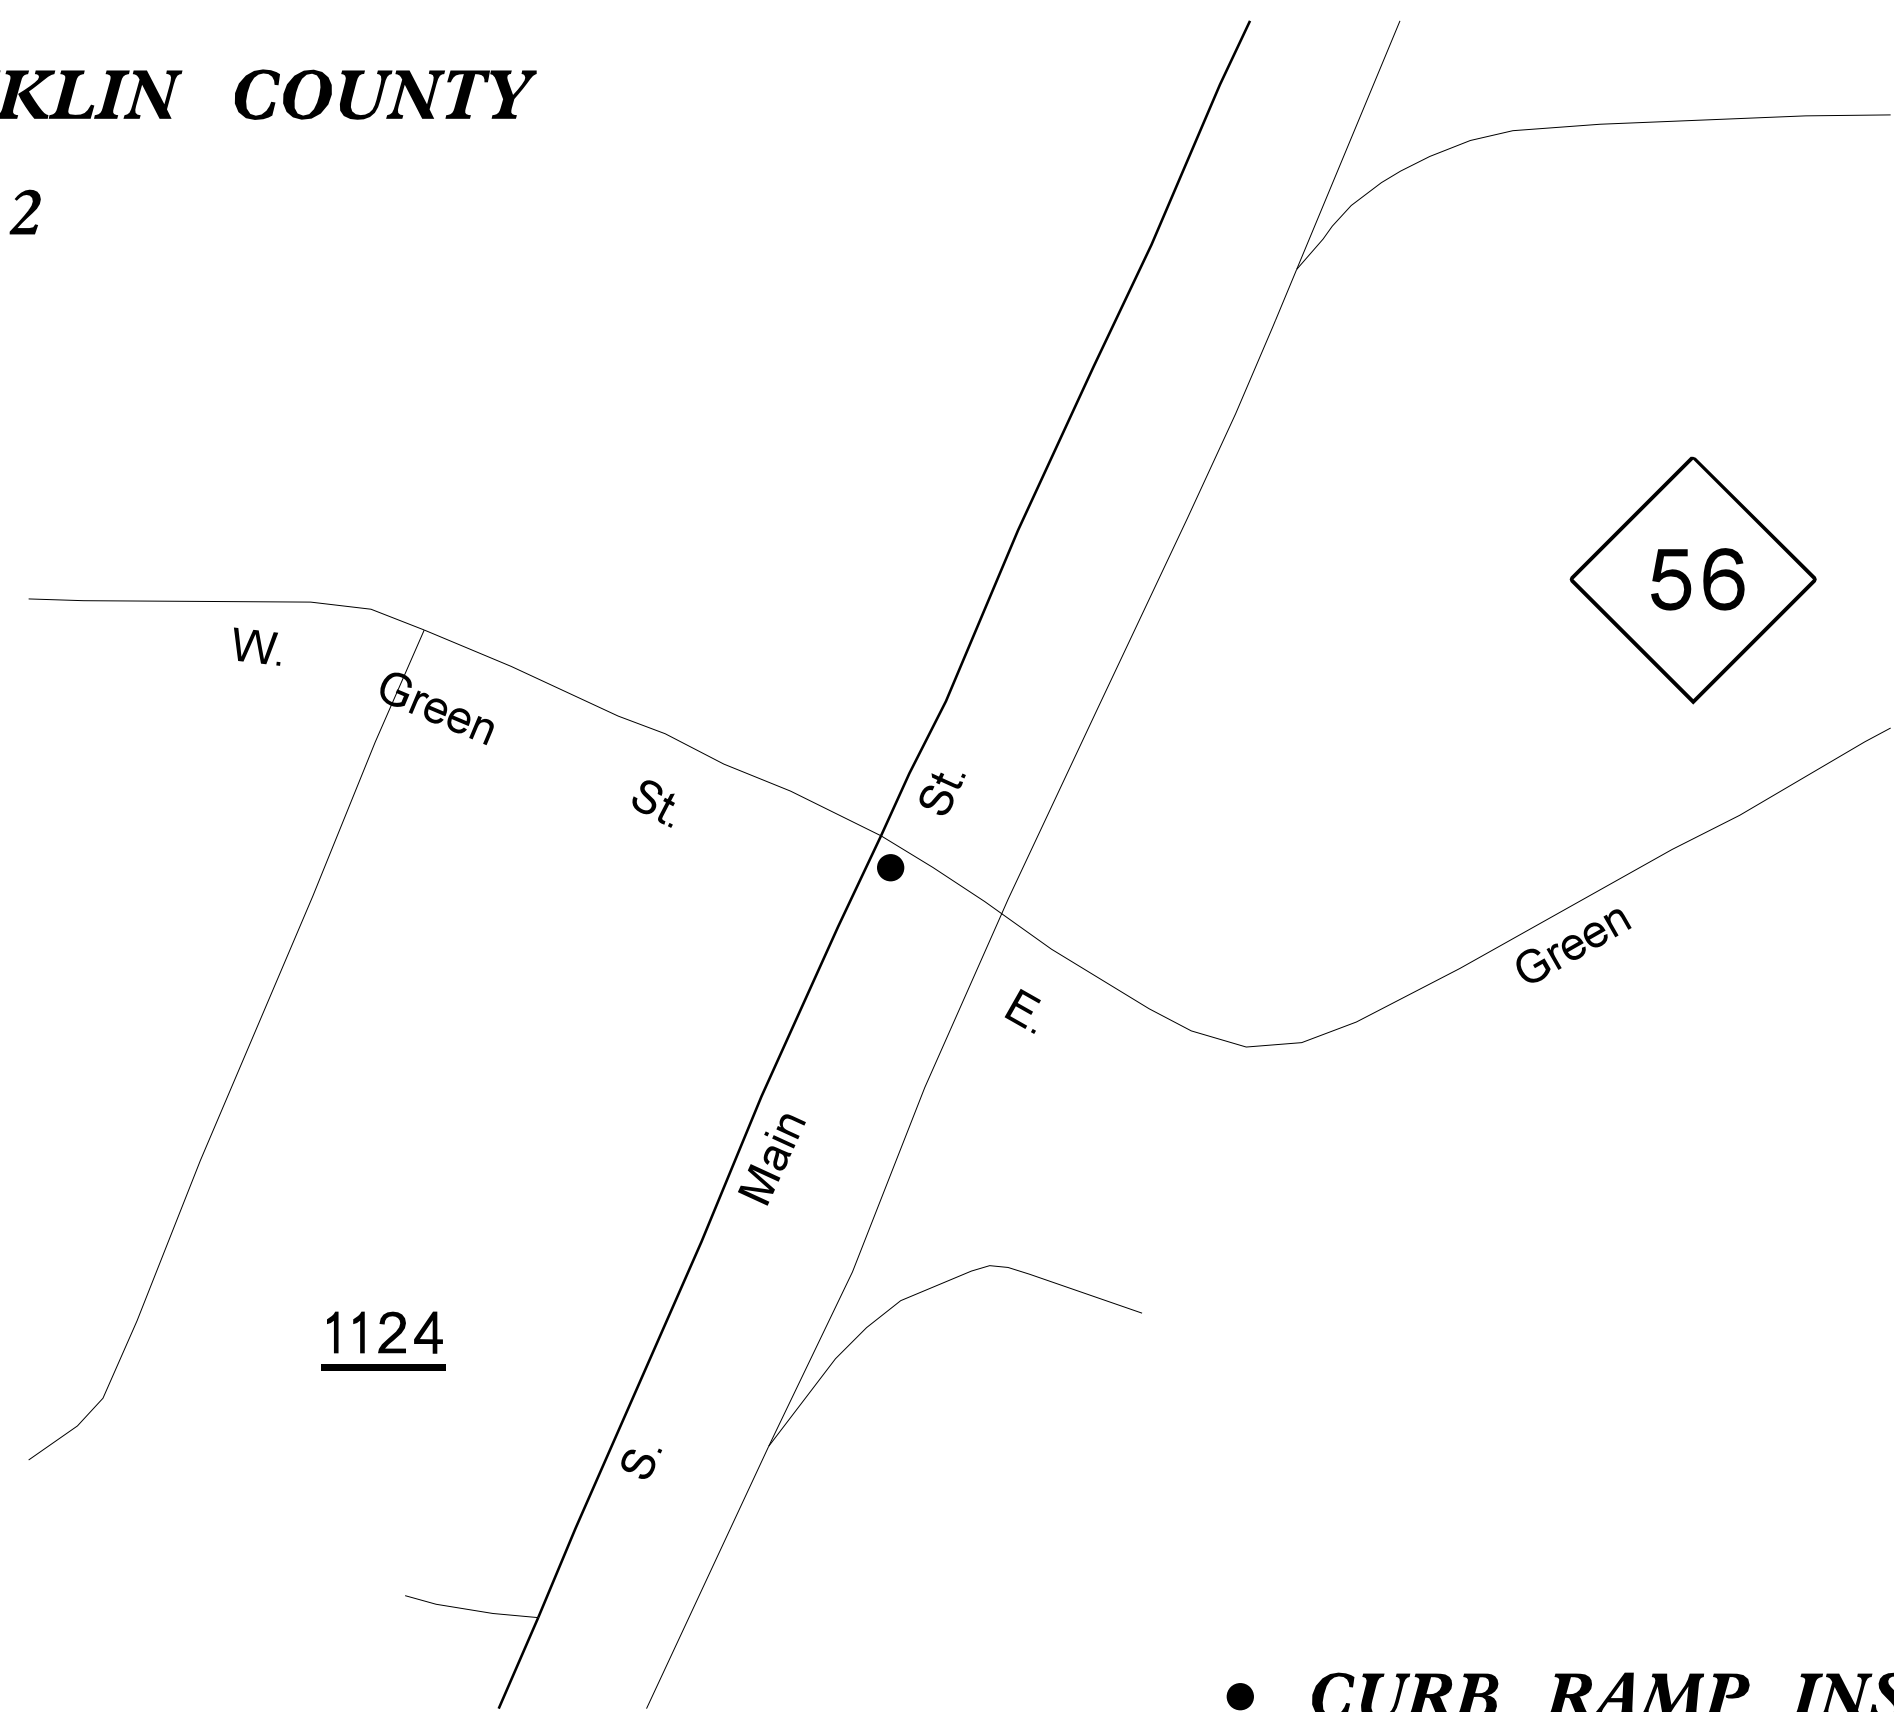

● **CURB RAMP INSTALLATION**

5/14/09
 23-MAR-2016 14:56
 I:\facilities\GIS\Projects\2016\2016_CPT\05\09\10351\1124.dwg on 5\Franklin_May 2016_Revisead Files\Franklin_map.dgn