


TIP PROJECT: R-5770

CONTRACT: C203856

GRAHAM COUNTY

PROJECT REFERENCE NO.		SHEET NO.
R-5770		1
STATE PROJECT	F.A. PROJECT NO.	DESCRIPTION
44671.3.1	NC FLAP DOT 143(1)	CONST.

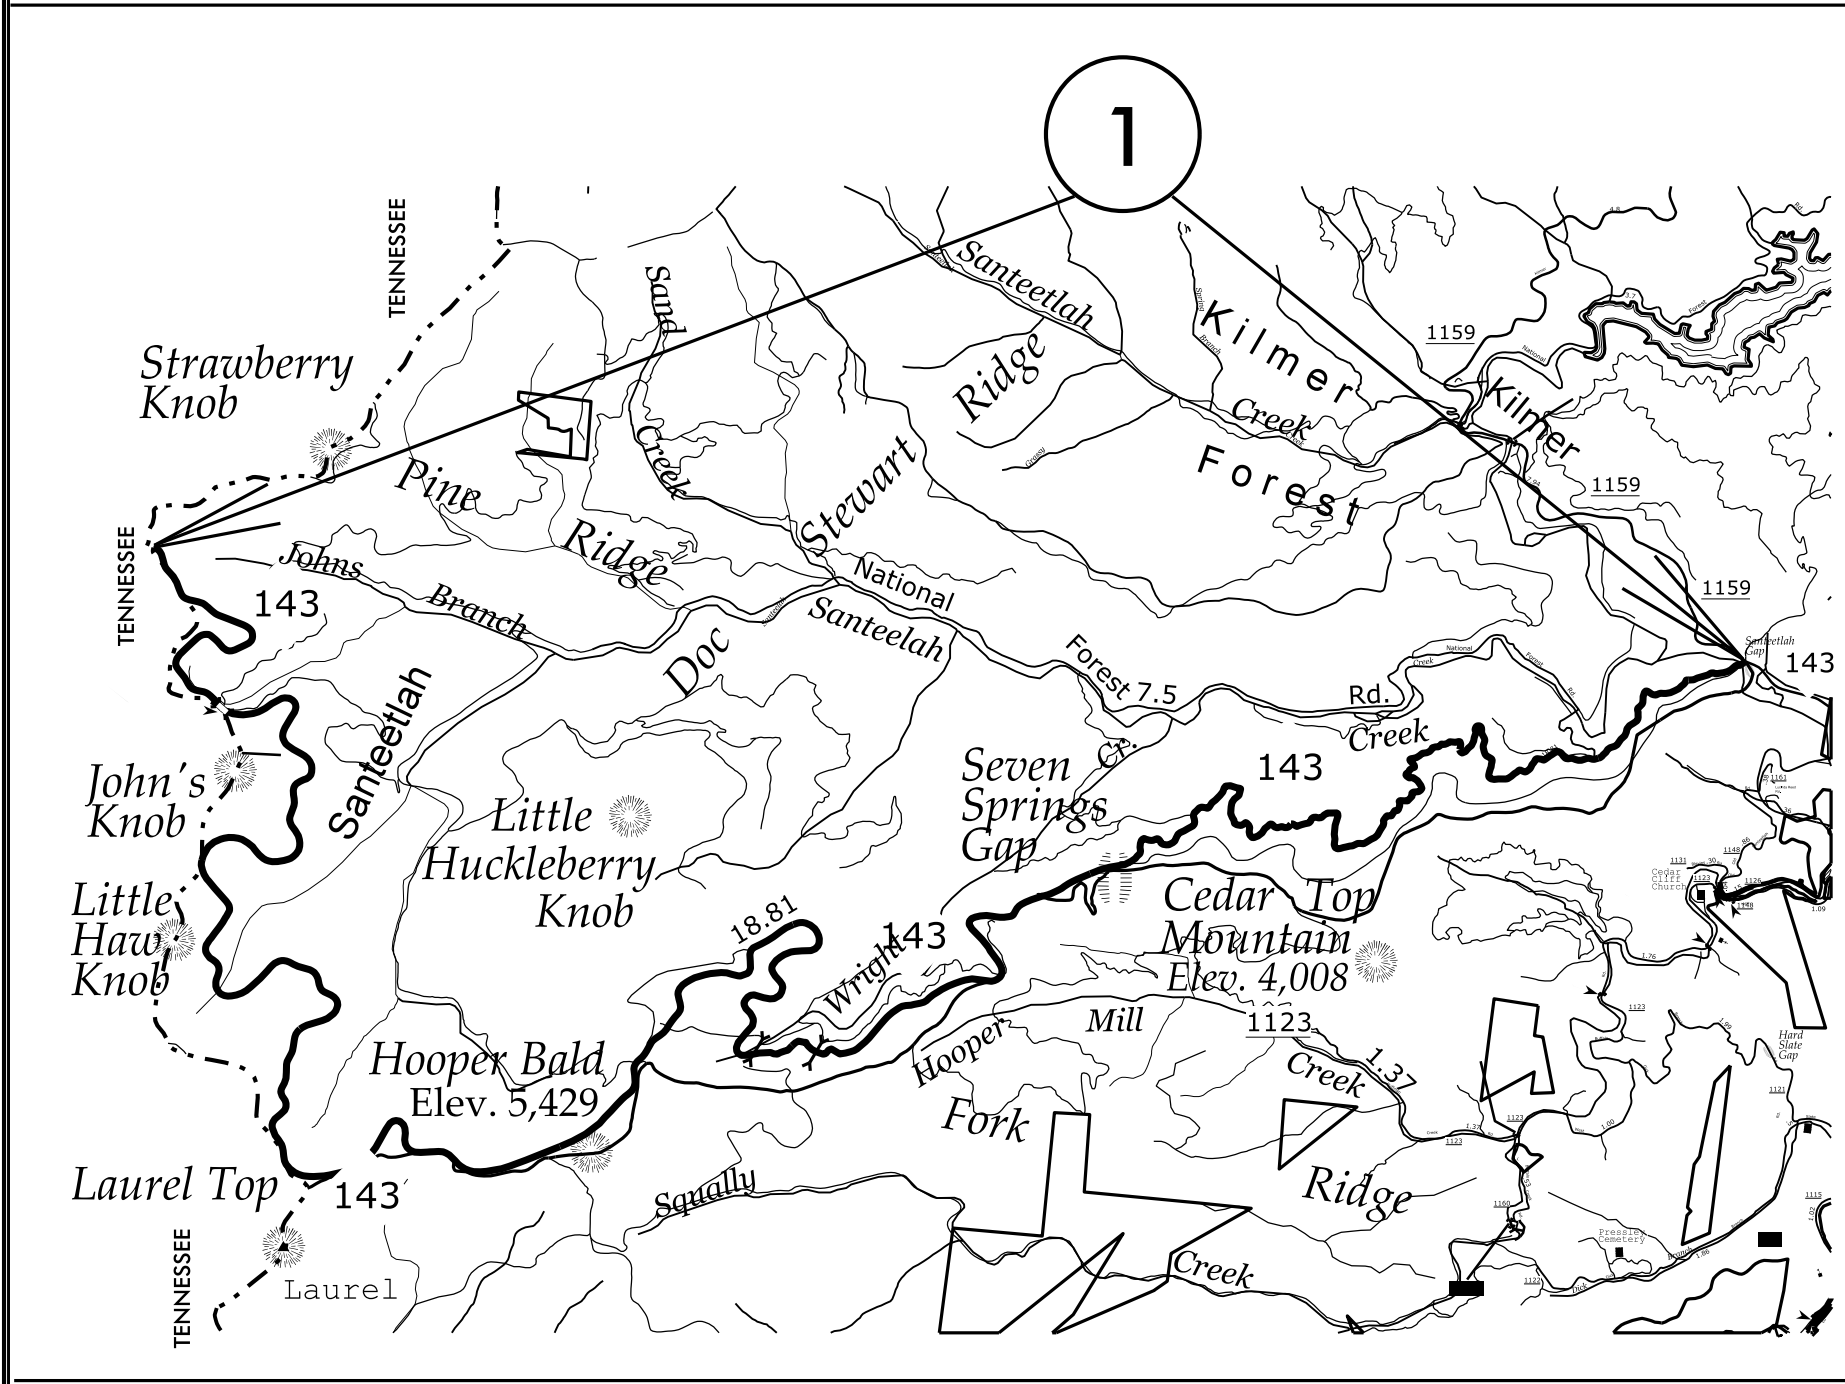

VICINITY MAP TO NC 143

