


02-MAR-2016 11:45
 S:\Contracts\Resurfacing Projects\Division 7\I-5734 and I-5762 Guilford May 2016\REVISED I-5734 & I-5762 Title.dgn
 p:\port AT_CSD-292592

05/08/99

CONTRACT: C203783 **TIP PROJECT: I-5734 & I-5762**

VICINITY

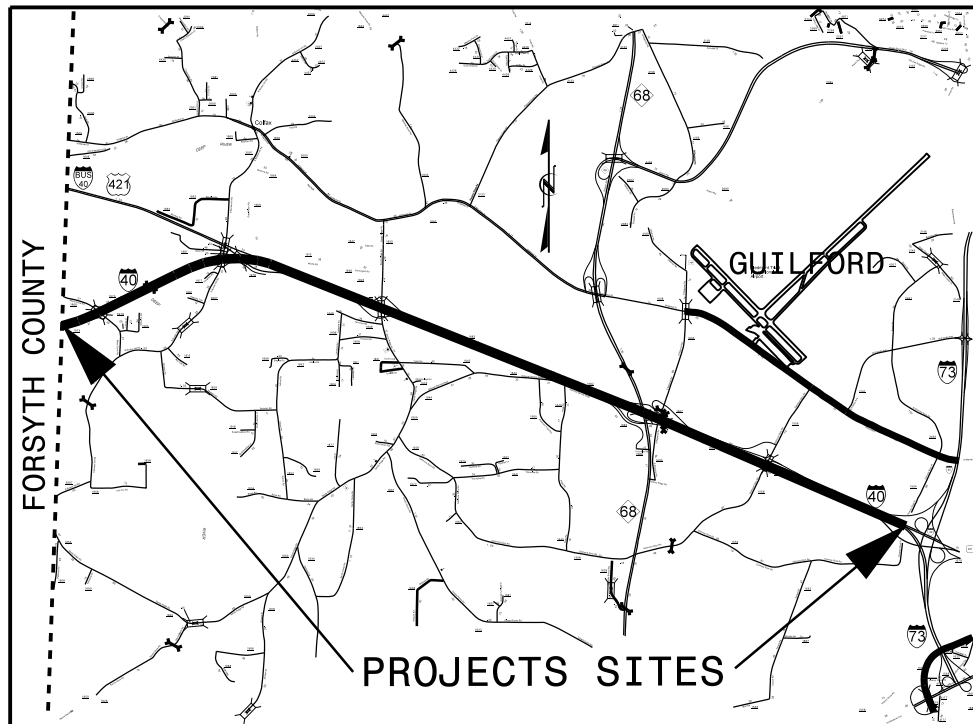


STATE OF NORTH CAROLINA
 DIVISION OF HIGHWAYS

GUILFORD COUNTY

LOCATION: I-40 FROM FORSYTH COUNTY LINE TO
 1.1 MILE EAST OF SR 1556 (GALLIMORE
 DAIRY ROAD) IN GREENSBORO

TYPE OF WORK: PAVEMENT REHABILITATION

STATE	STATE PROJECT REFERENCE NO.	SHEET NO.	TOTAL SHEETS
N.C.	I-5734 & I-5762	1	
STATE PROJ. NO.	F.A. PROJ. NO.	DESCRIPTION	
52010.1.1	NHPP-0040(6)208	I-5734 (PE)	
52010.3.1	NHPP-0040(6)208	I-5734 (CONST)	
53005.1.1	NHPIM-0040(7)208	I-5762 (PE)	
53005.3.1	NHPIM-0040(7)208	I-5762 (CONST)	

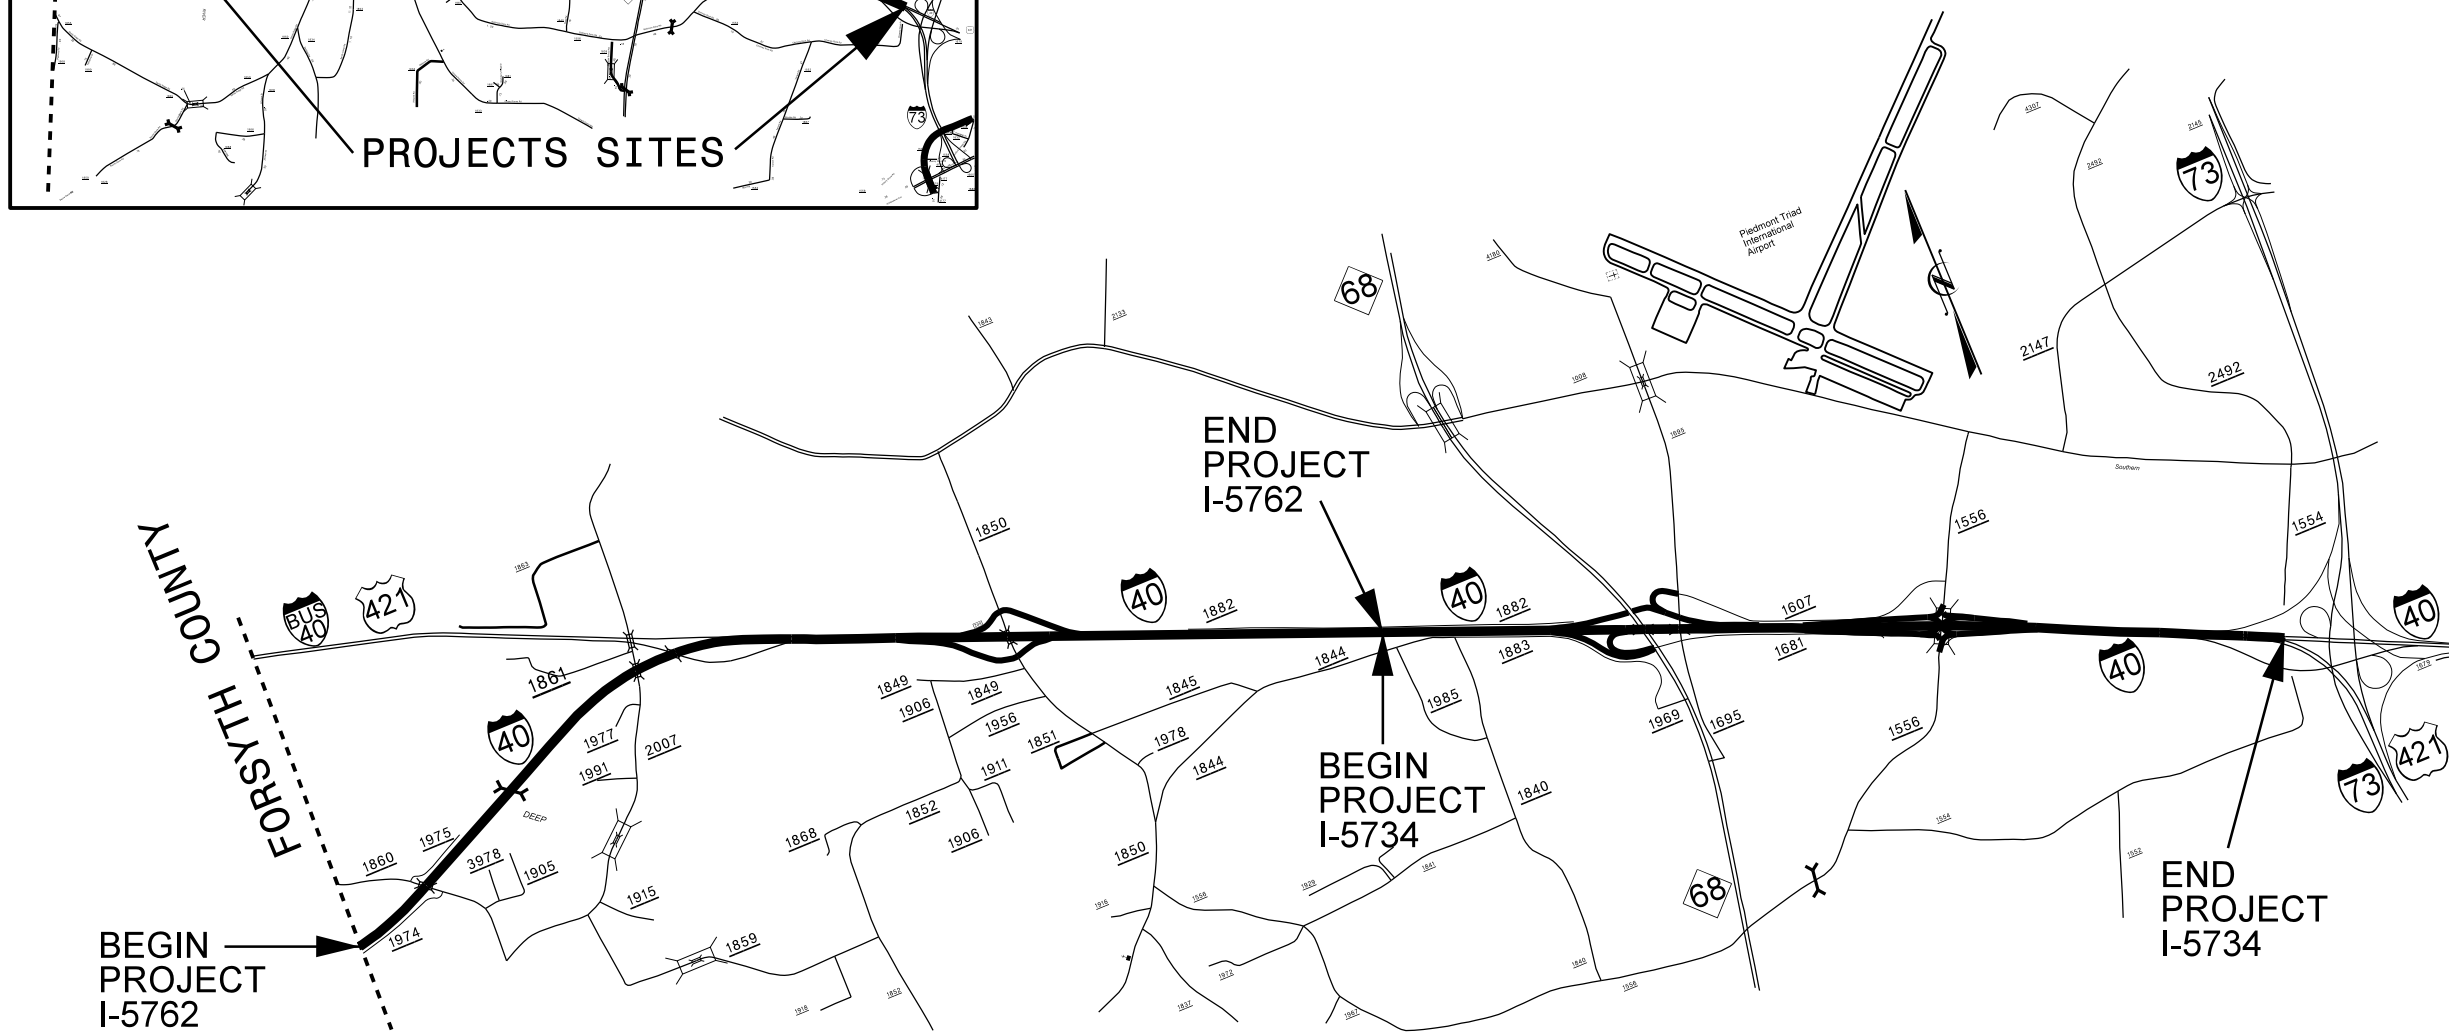

GRAPHIC SCALES
 NOT TO SCALE

DESIGN DATA

PROJECT LENGTH

I-5734 = 3.108 miles
 I-5762 = 3.985 miles
 Total Project Length = 7.093

Prepared In the Office of:
DIVISION OF HIGHWAYS
 1000 Birch Ridge Dr., Raleigh NC, 27610

2012 STANDARD SPECIFICATIONS

LETTING DATE:
 May 17, 2016

