



### EXIT 208 RAMP A - I-40

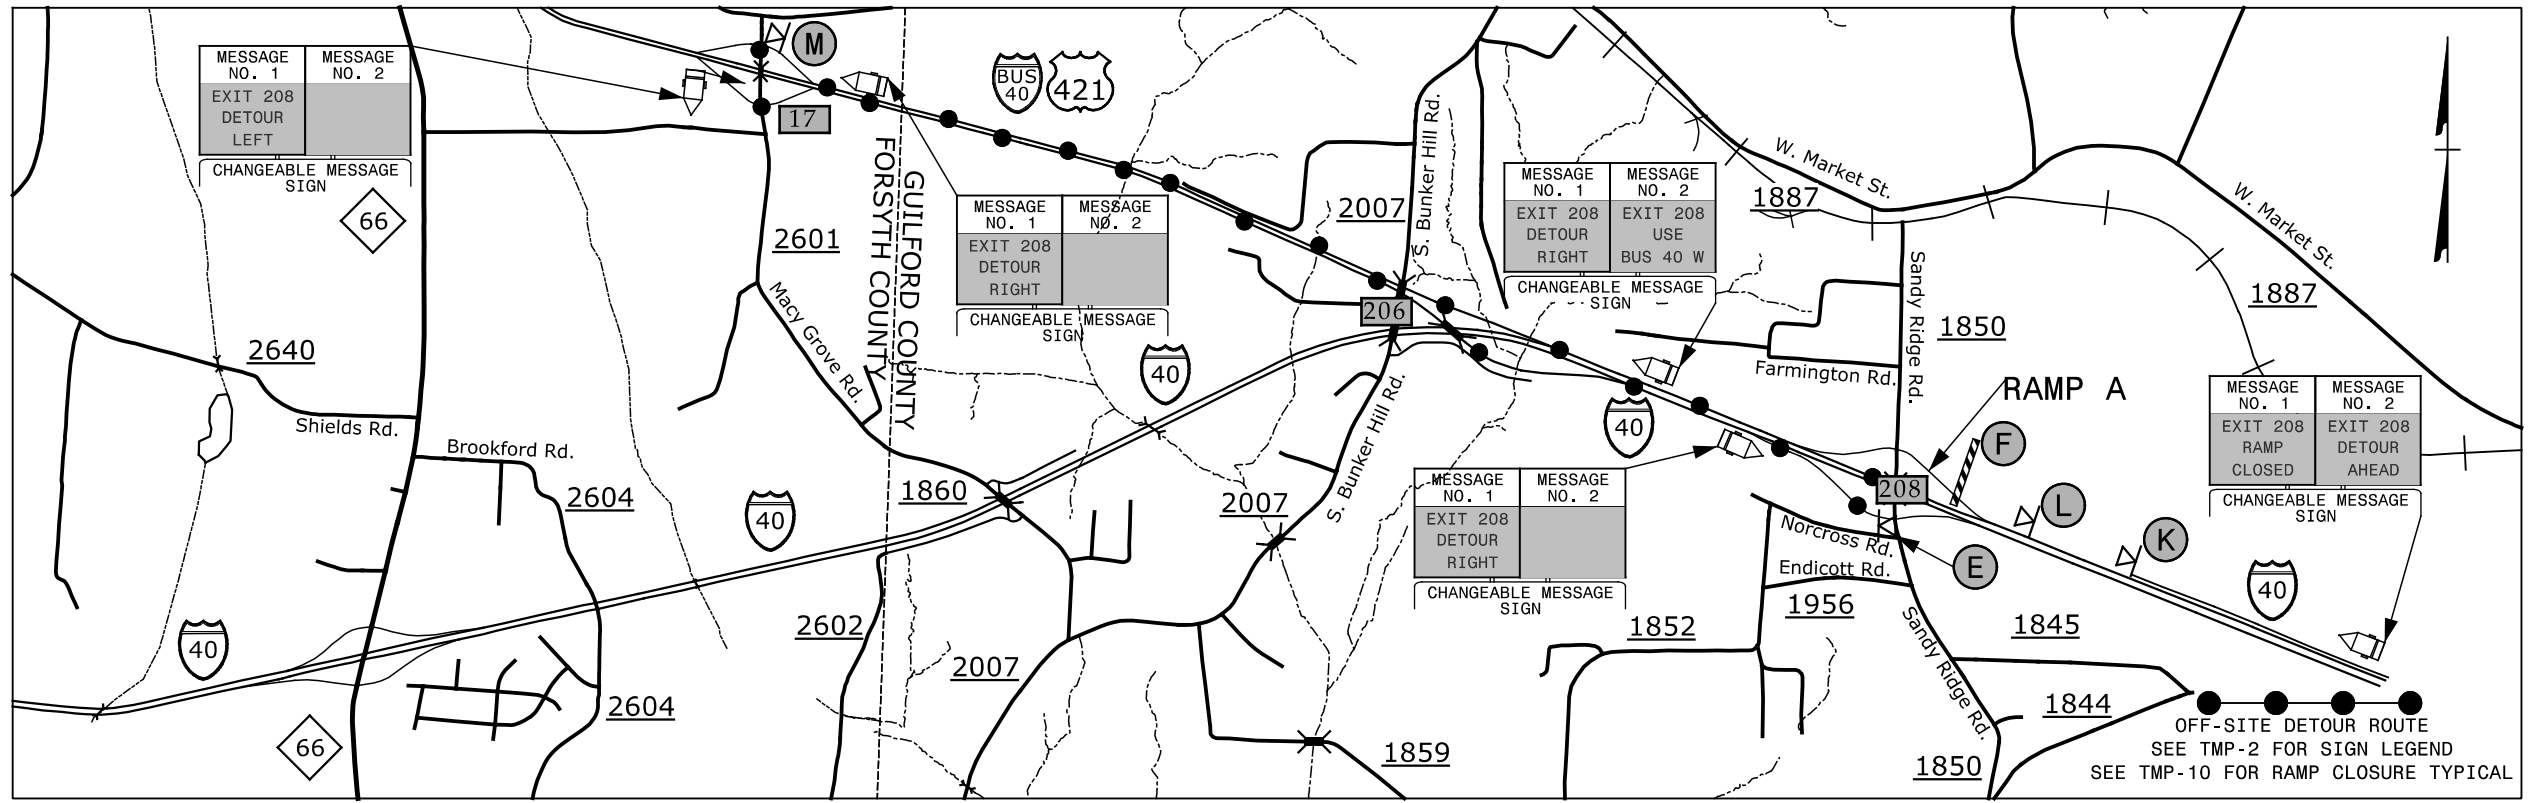

### EXIT 208 RAMP B - I-40

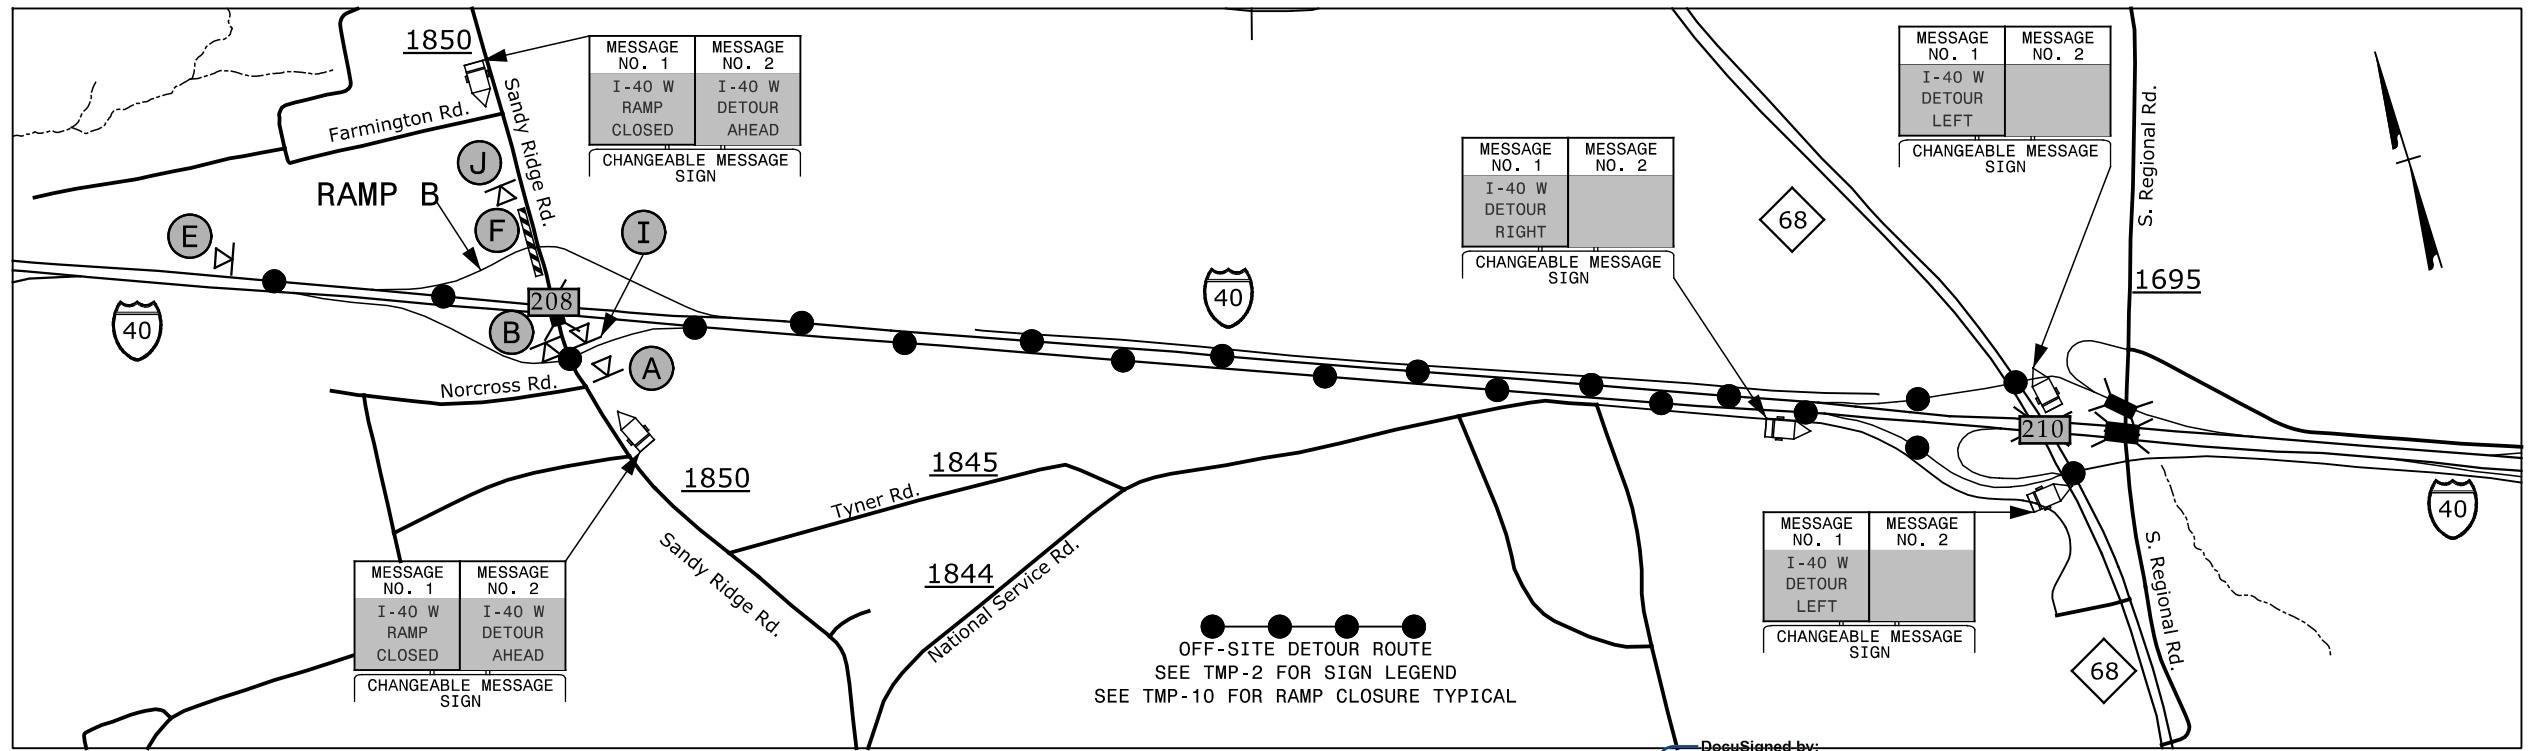

11/30/2015 G:\Traffic\I-5734-I-5762-TMP-3.dgn

**SEPI** ENGINEERING & CONSTRUCTION  
 1025 Wade Avenue  
 Raleigh, NC 27605  
 Tel: 919-789-9977  
 Fax: 919-789-9591  
 License: C-2197

APPROVED: *Steve Miller*  
 DATE: 12/4/2015  
 SEAL  
 DOCUMENT NOT CONSIDERED FINAL  
 UNLESS ALL SIGNATURES COMPLETED



EXIT 208  
 SANDY RIDGE RD  
 DETOUR