



EXIT 208 RAMP C - I-40

PROJ. REFERENCE NO.	SHEET NO.
I-5734/I-5762	TMP-4

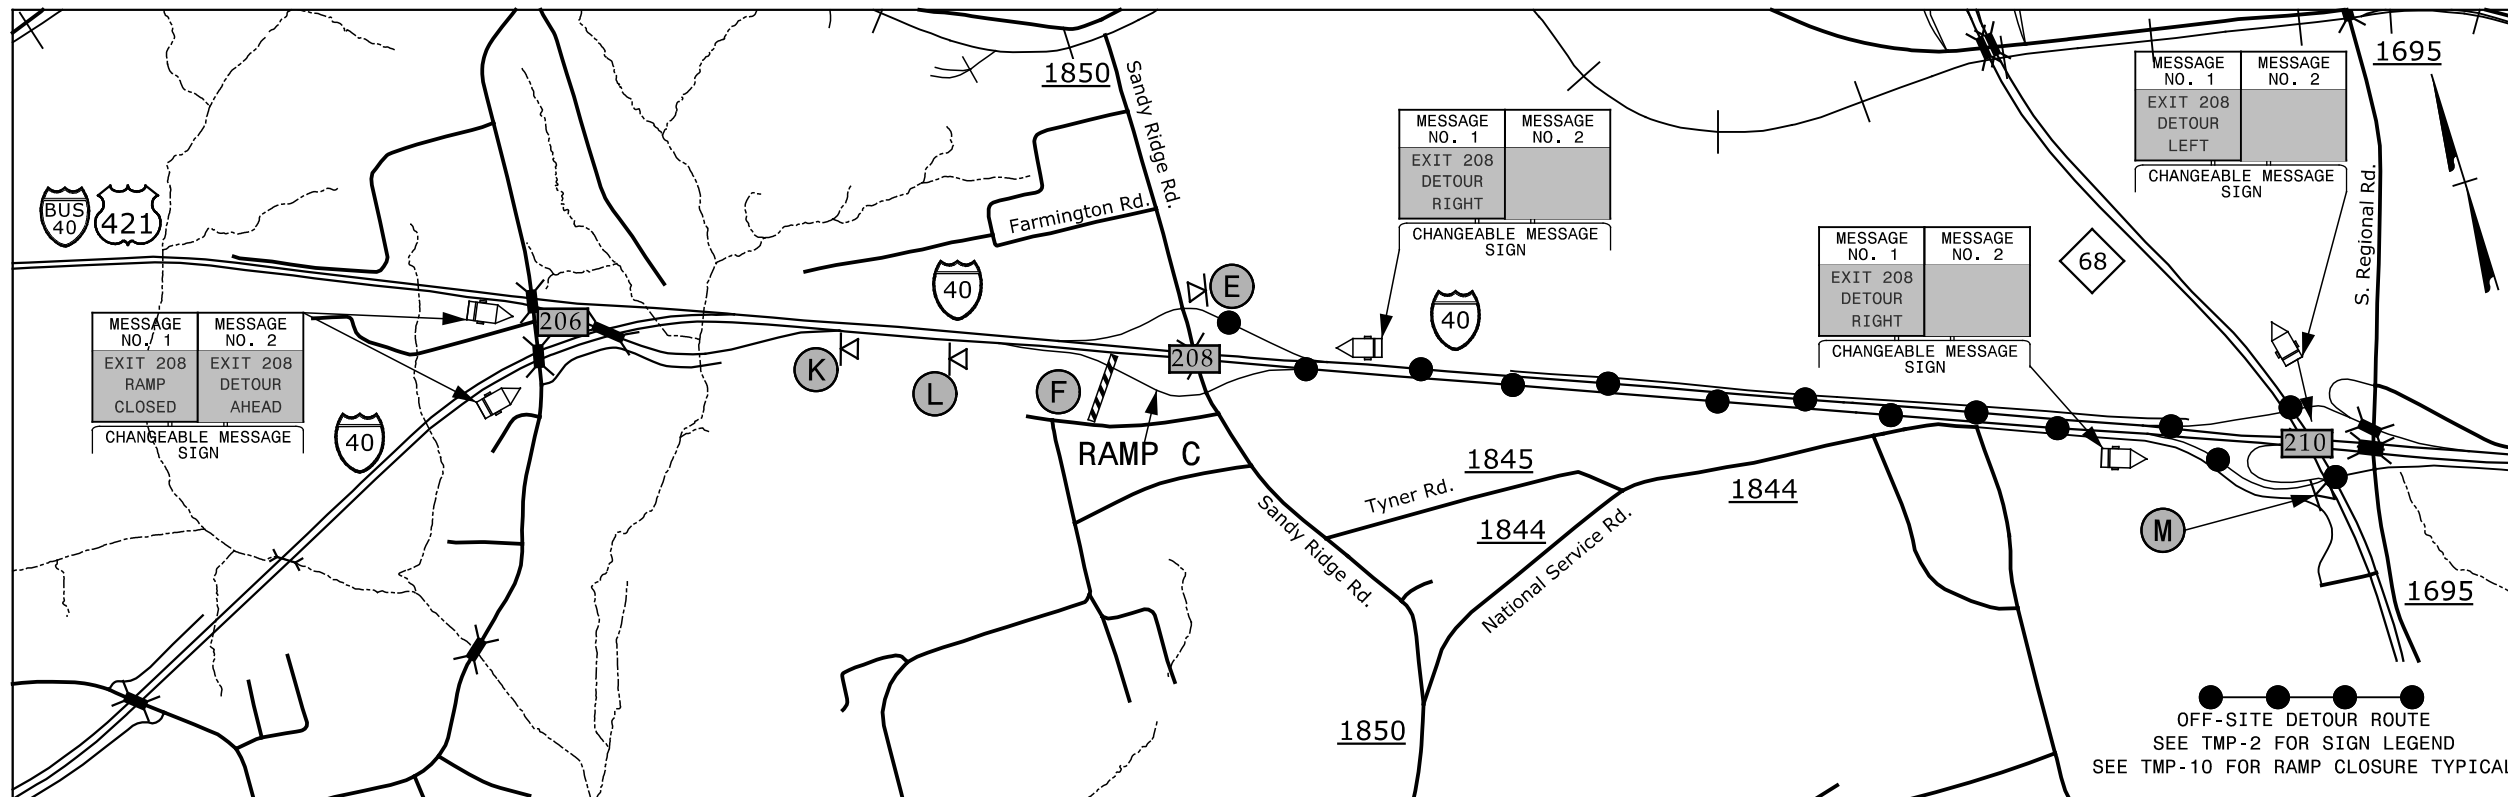

EXIT 208 RAMP D - I-40

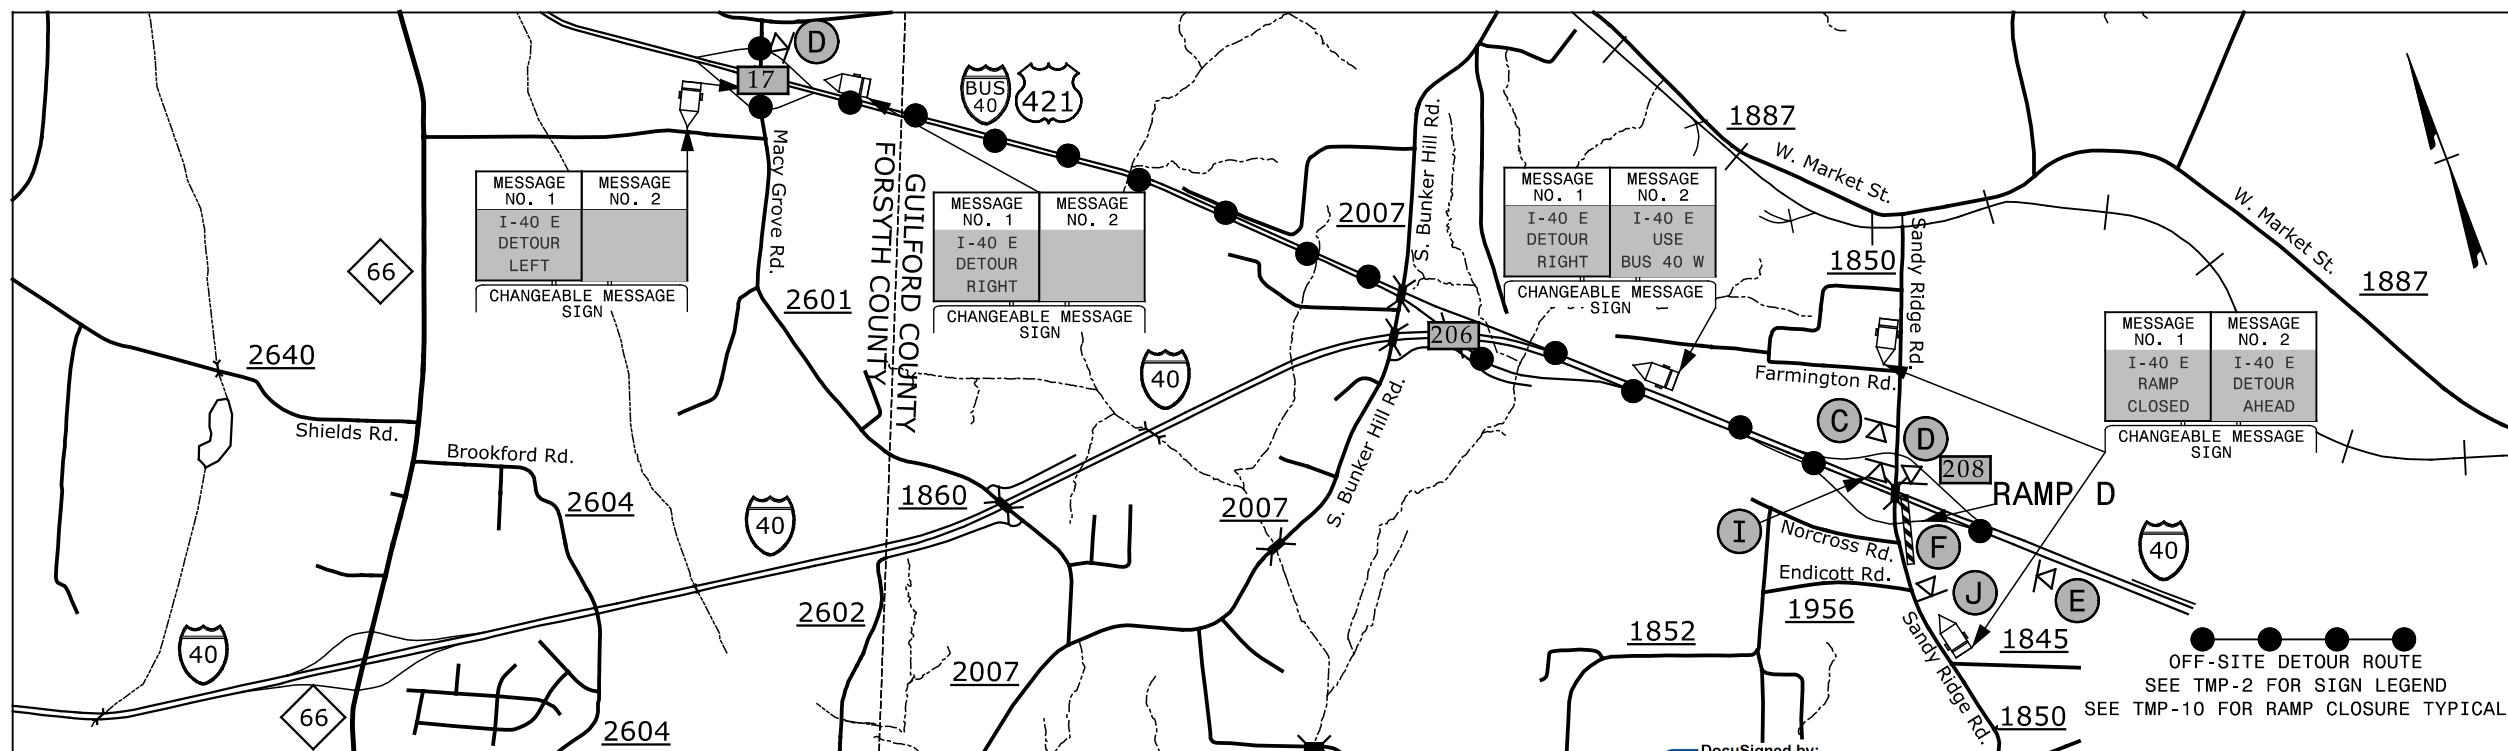

11/30/2015 10:51:15 AM G:\Tran\I-5734 & I-5762 TMP\I-5734_5762 TMP-4.dgn

<p>1025 Wade Avenue Raleigh, NC 27605 Tel: 919-789-9977 Fax: 919-789-9591 License: C-2197</p>	<p>APPROVED: <i>Steve Miller</i></p> <p>DATE: 12/4/2015</p>			<p>EXIT 208 SANDY RIDGE RD DETOUR</p>
	<p>SEAL</p>			