



EXIT 210 S. REGIONAL RD. EXIT - I-40

PROJ. REFERENCE NO. I-5734/I-5762	SHEET NO. TMP-5
--------------------------------------	--------------------

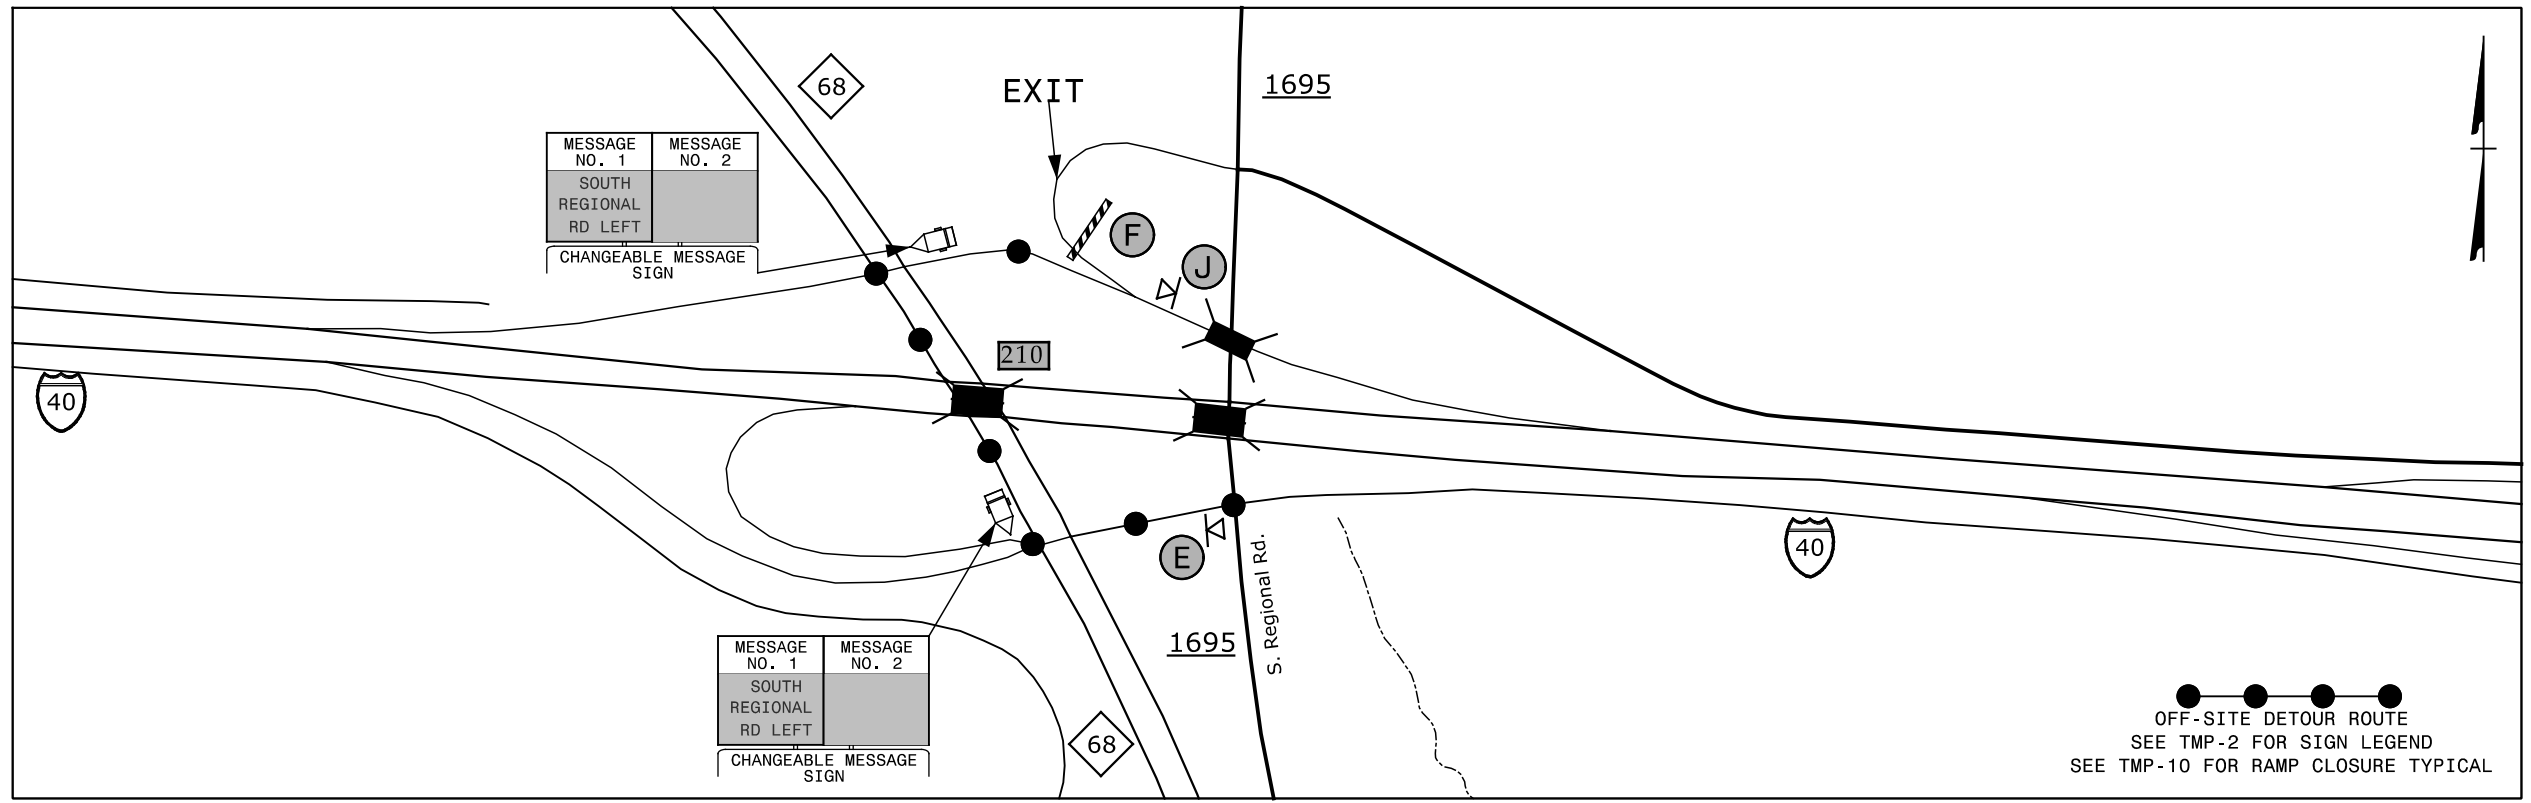


EXIT 210 RAMP B - I-40

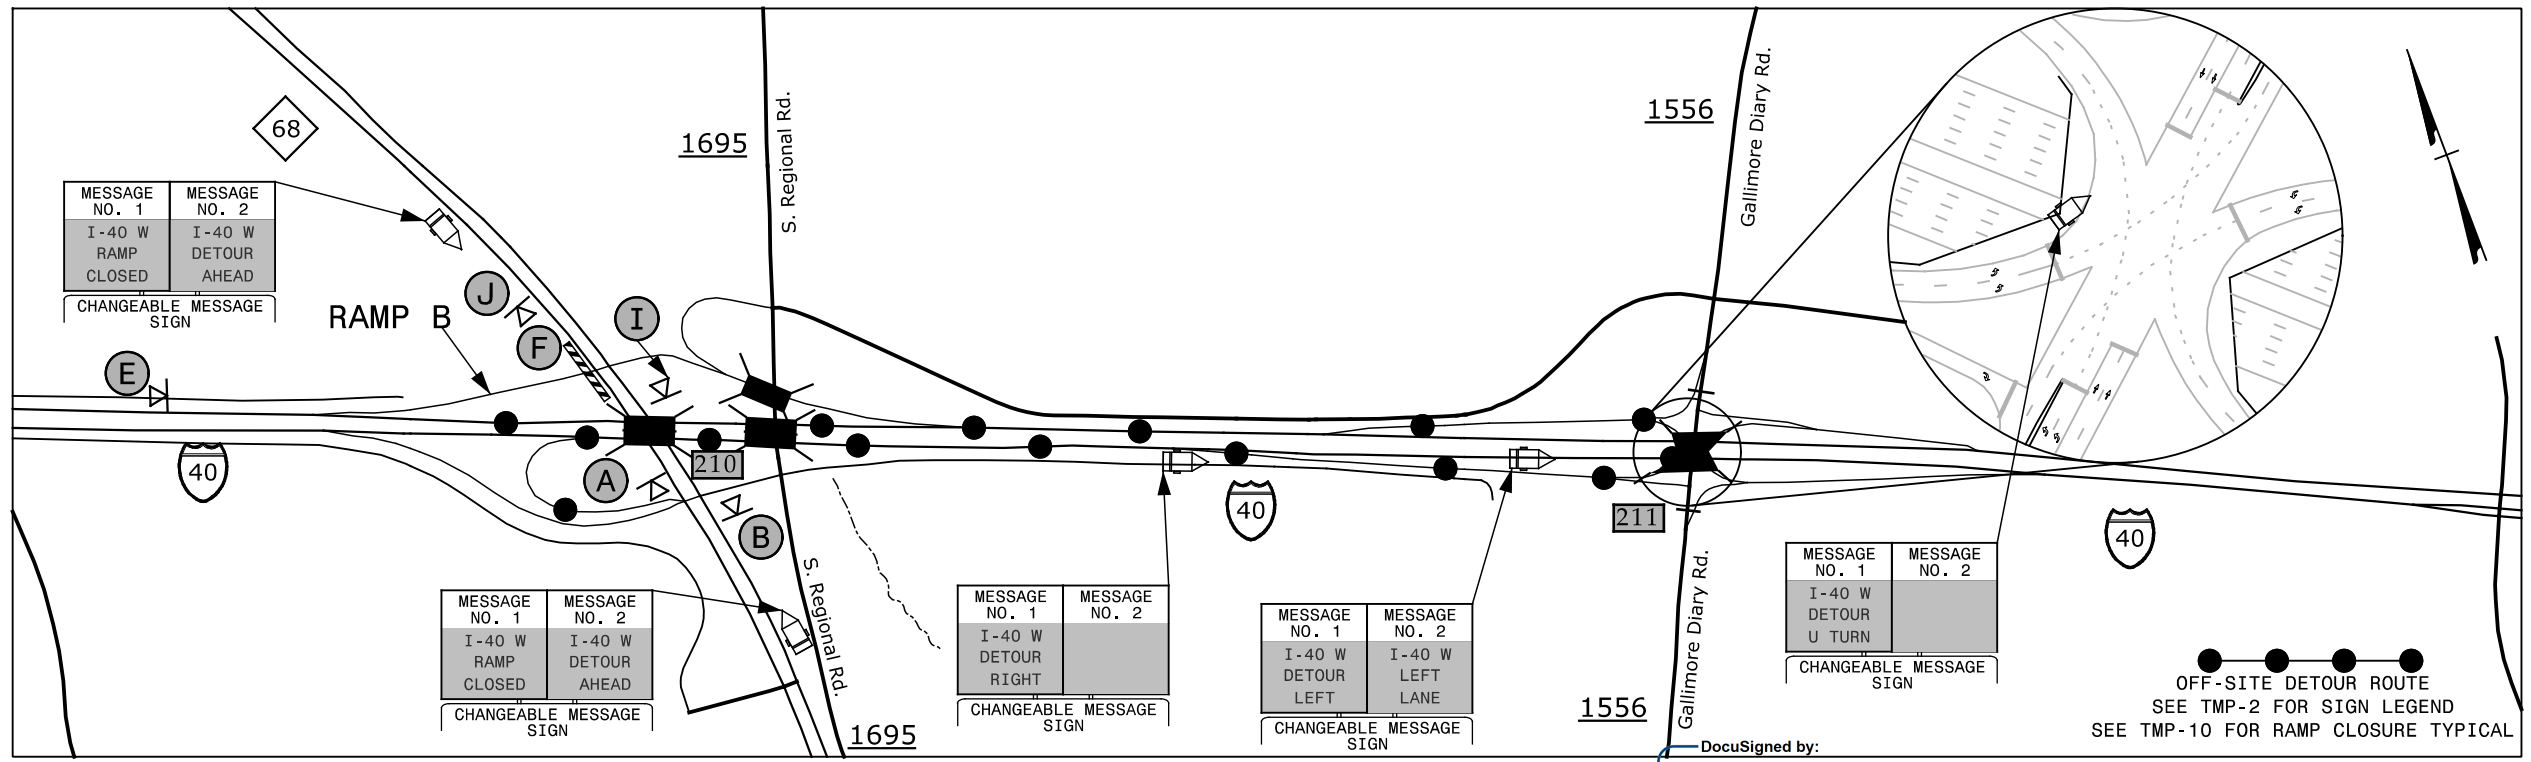

11/30/2015 10:51:00 AM G:\Traffic\I-5734-I-5762-TMP-5.dgn

APPROVED: *Steve Miller*
DATE: 12/4/2015
SEAL
DOCUMENT NOT CONSIDERED FINAL UNLESS ALL SIGNATURES COMPLETED

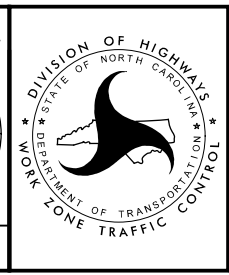

**EXIT 210
NC 68
DETOUR**