



### EXIT 211 TURN LANE - I-40

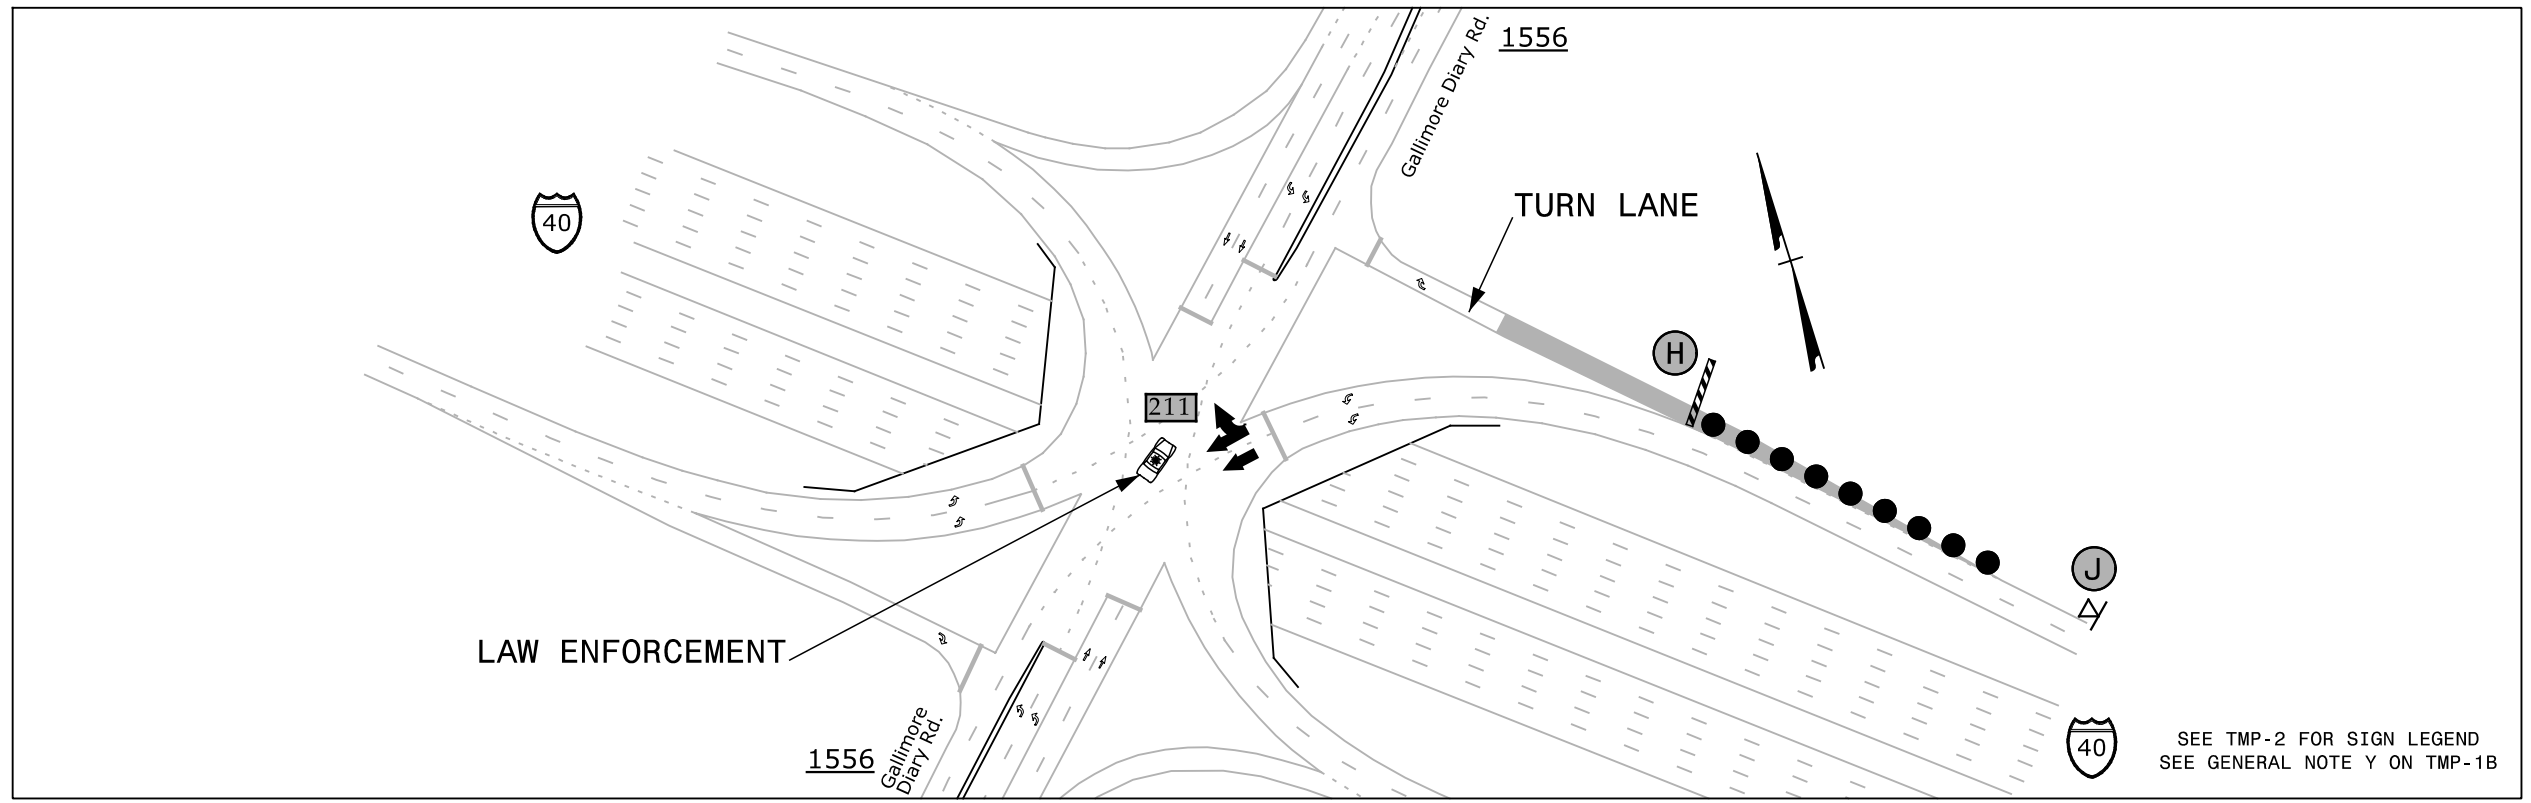

SEE TMP-2 FOR SIGN LEGEND  
SEE GENERAL NOTE Y ON TMP-1B

### EXIT 211 RAMP B - I-40

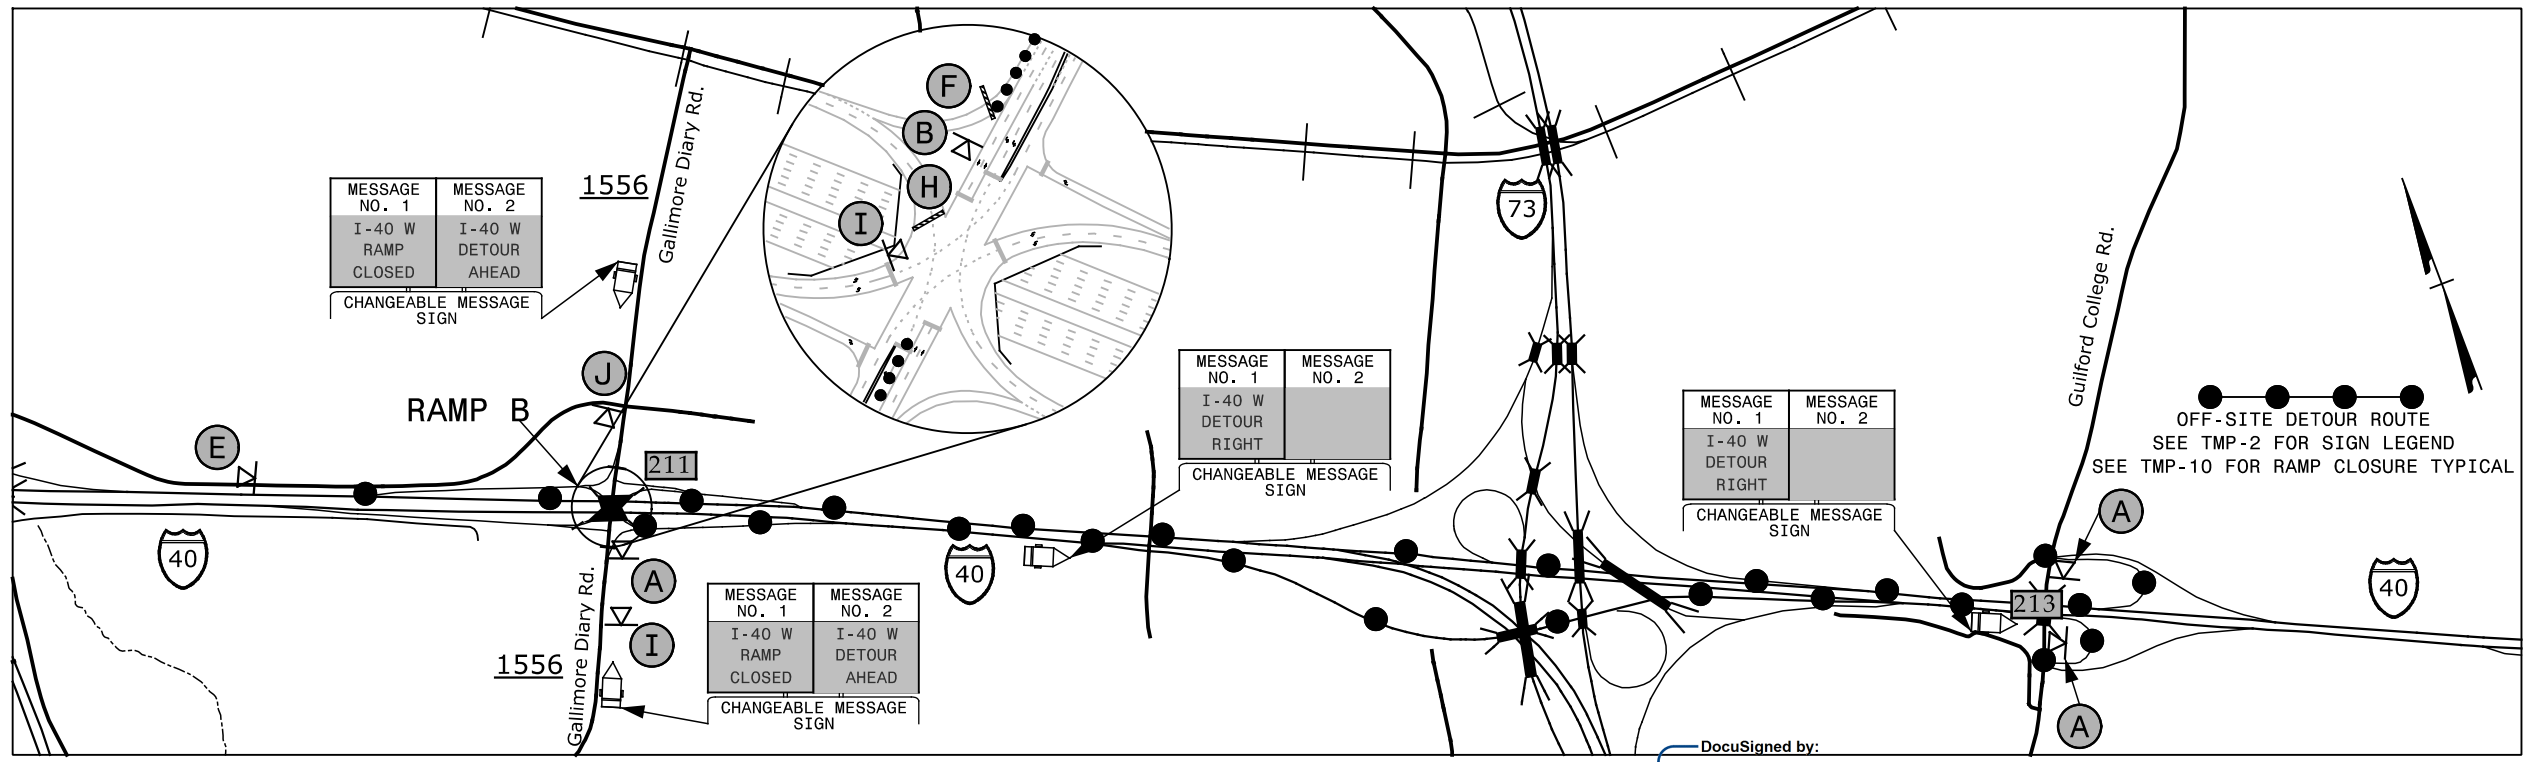

OFF-SITE DETOUR ROUTE  
SEE TMP-2 FOR SIGN LEGEND  
SEE TMP-10 FOR RAMP CLOSURE TYPICAL

11/30/2015  
G:\Traffic\I-5734 & I-5762 TMP\I-5734-5762 TMP-7.dgn  
w/ies

**SEPI**  
ENGINEERING & CONSTRUCTION

1025 Wade Avenue  
Raleigh, NC 27605  
Tel: 919-789-9977  
Fax: 919-789-9591  
License: C-2197

APPROVED: *Steve Miller*  
DATE: 12/4/2015

SEAL

DOCUMENT NOT CONSIDERED FINAL  
UNLESS ALL SIGNATURES COMPLETED

DIVISION OF HIGHWAYS  
STATE OF NORTH CAROLINA  
DEPARTMENT OF TRANSPORTATION  
WORK ZONE TRAFFIC CONTROL

**EXIT 211  
GALLIMORE DAIRY RD  
DETOUR**