



EXIT 211 RAMP C - I-40

| | |
|---------------------|-----------|
| PROJ. REFERENCE NO. | SHEET NO. |
| I-5734/I-5762 | TMP-8 |

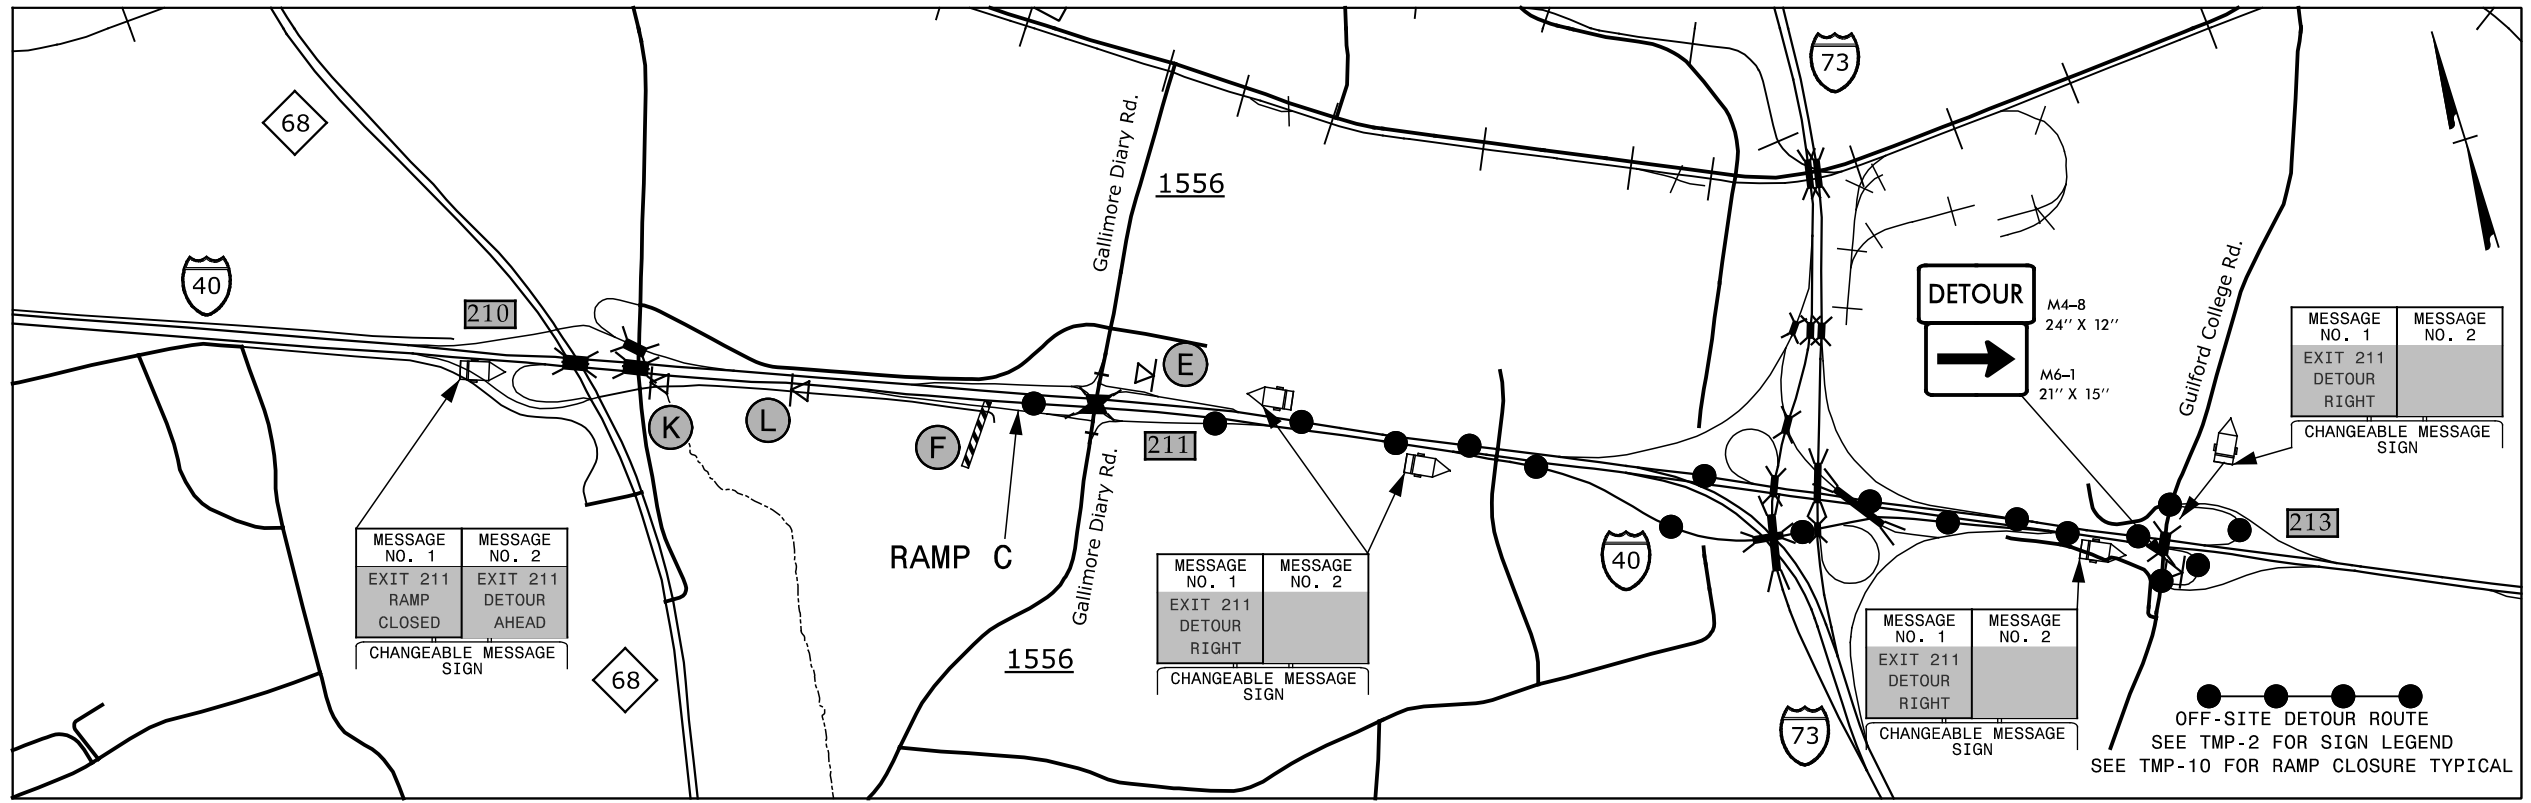


EXIT 211 RAMP D - I-40

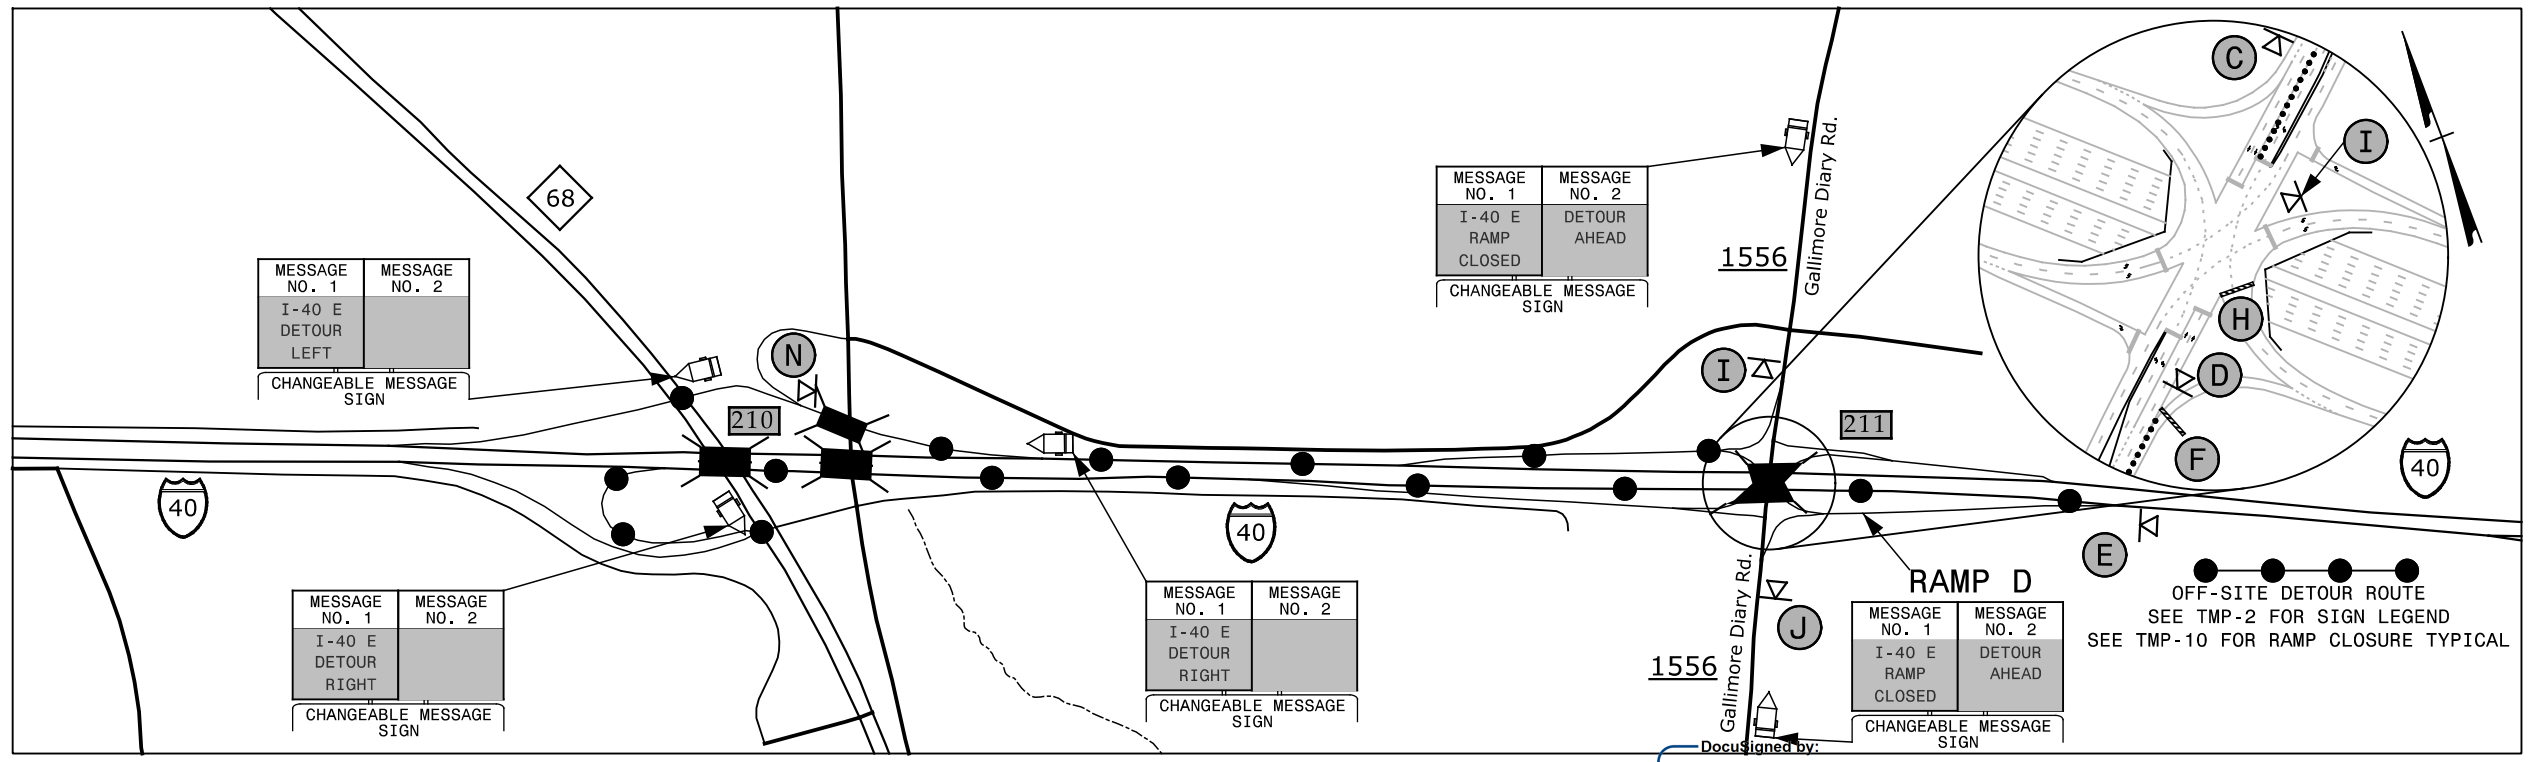

11/30/2015 G:\Traffic\I-5734-I-5762 TMP-8.dgn

SEPI ENGINEERING & CONSTRUCTION
 1025 Wade Avenue
 Raleigh, NC 27605
 Tel: 919-789-9977
 Fax: 919-789-9591
 License: C-2197

APPROVED: *Steve Miller*
 DATE: 12/4/2015
 SEAL
 DOCUMENT NOT CONSIDERED FINAL UNLESS ALL SIGNATURES COMPLETED

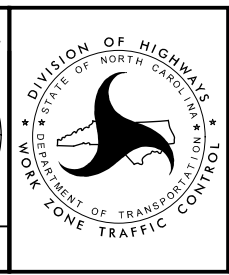

EXIT 211 GALLIMORE DAIRY RD DETOUR