



PROJECT REFERENCE NO.		SHEET NO.
I-5756		5
STATE PROJECT	F.A. PROJECT NO.	DESCRIPTION
52034.3.1	NHPP-0040(018)23	I-5756

# TYPICAL 2

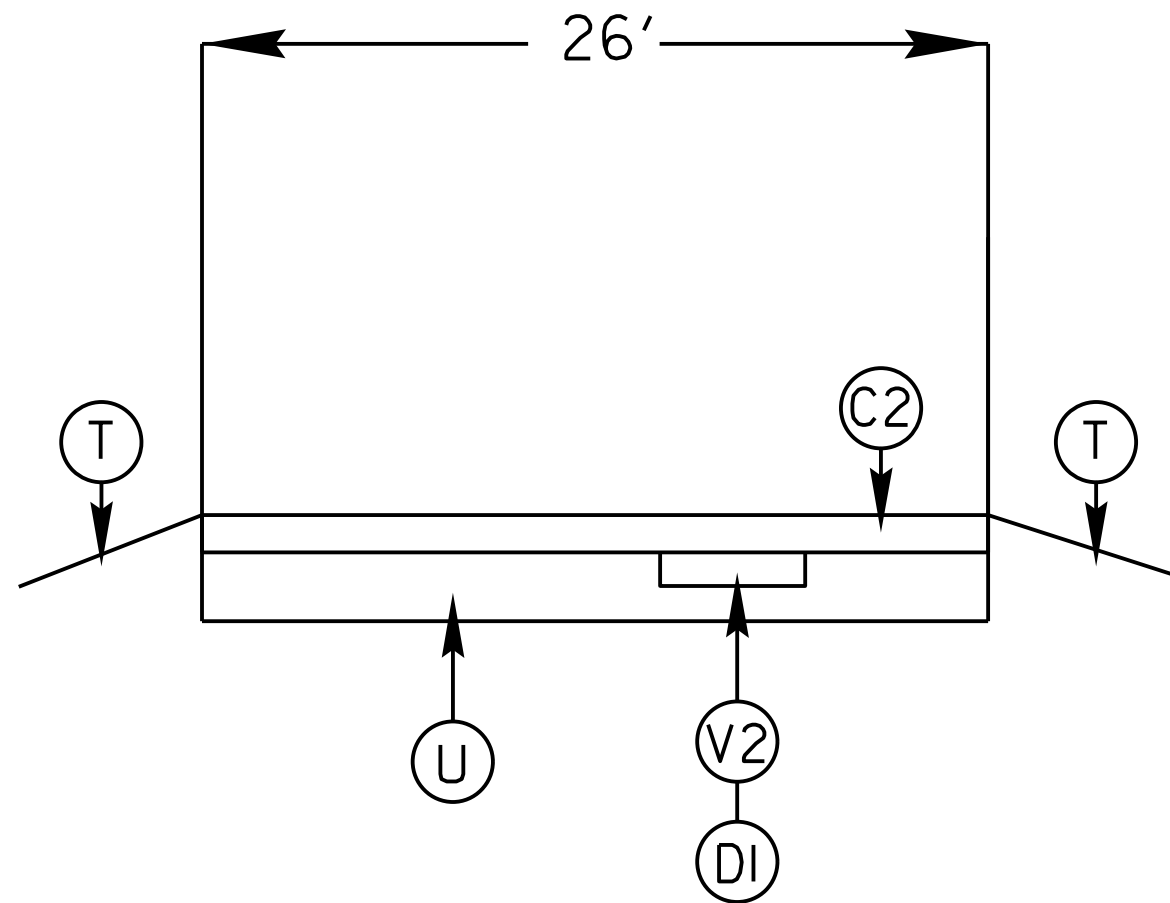

# TYPICAL 3

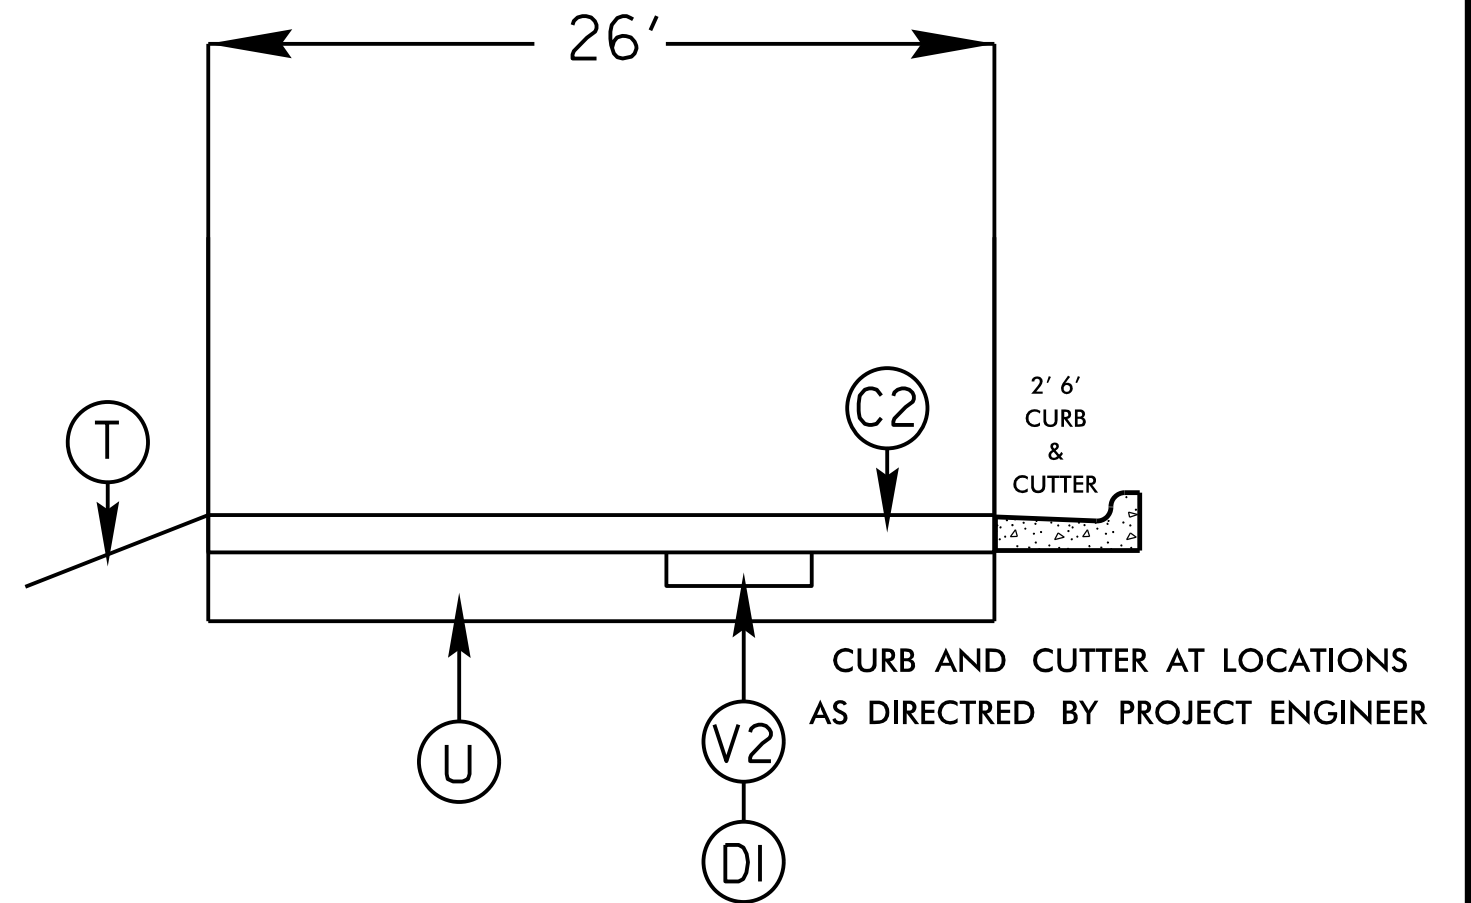

\* NOTE: MILLING IN DISTRESSED AREAS AS DIRECTED BY PROJECT ENGINEER.