

STATE	PROJECT WBS	SHEET NUMBER
NC	2016CPT.12.08.10491	6
NC	2016CPT.12.08.20491	

8
I-40 WB


13
WB On Ramp

12
WB Off Ramp

11
EB On Ramp

10
EB Off Ramp

9
I-40 EB

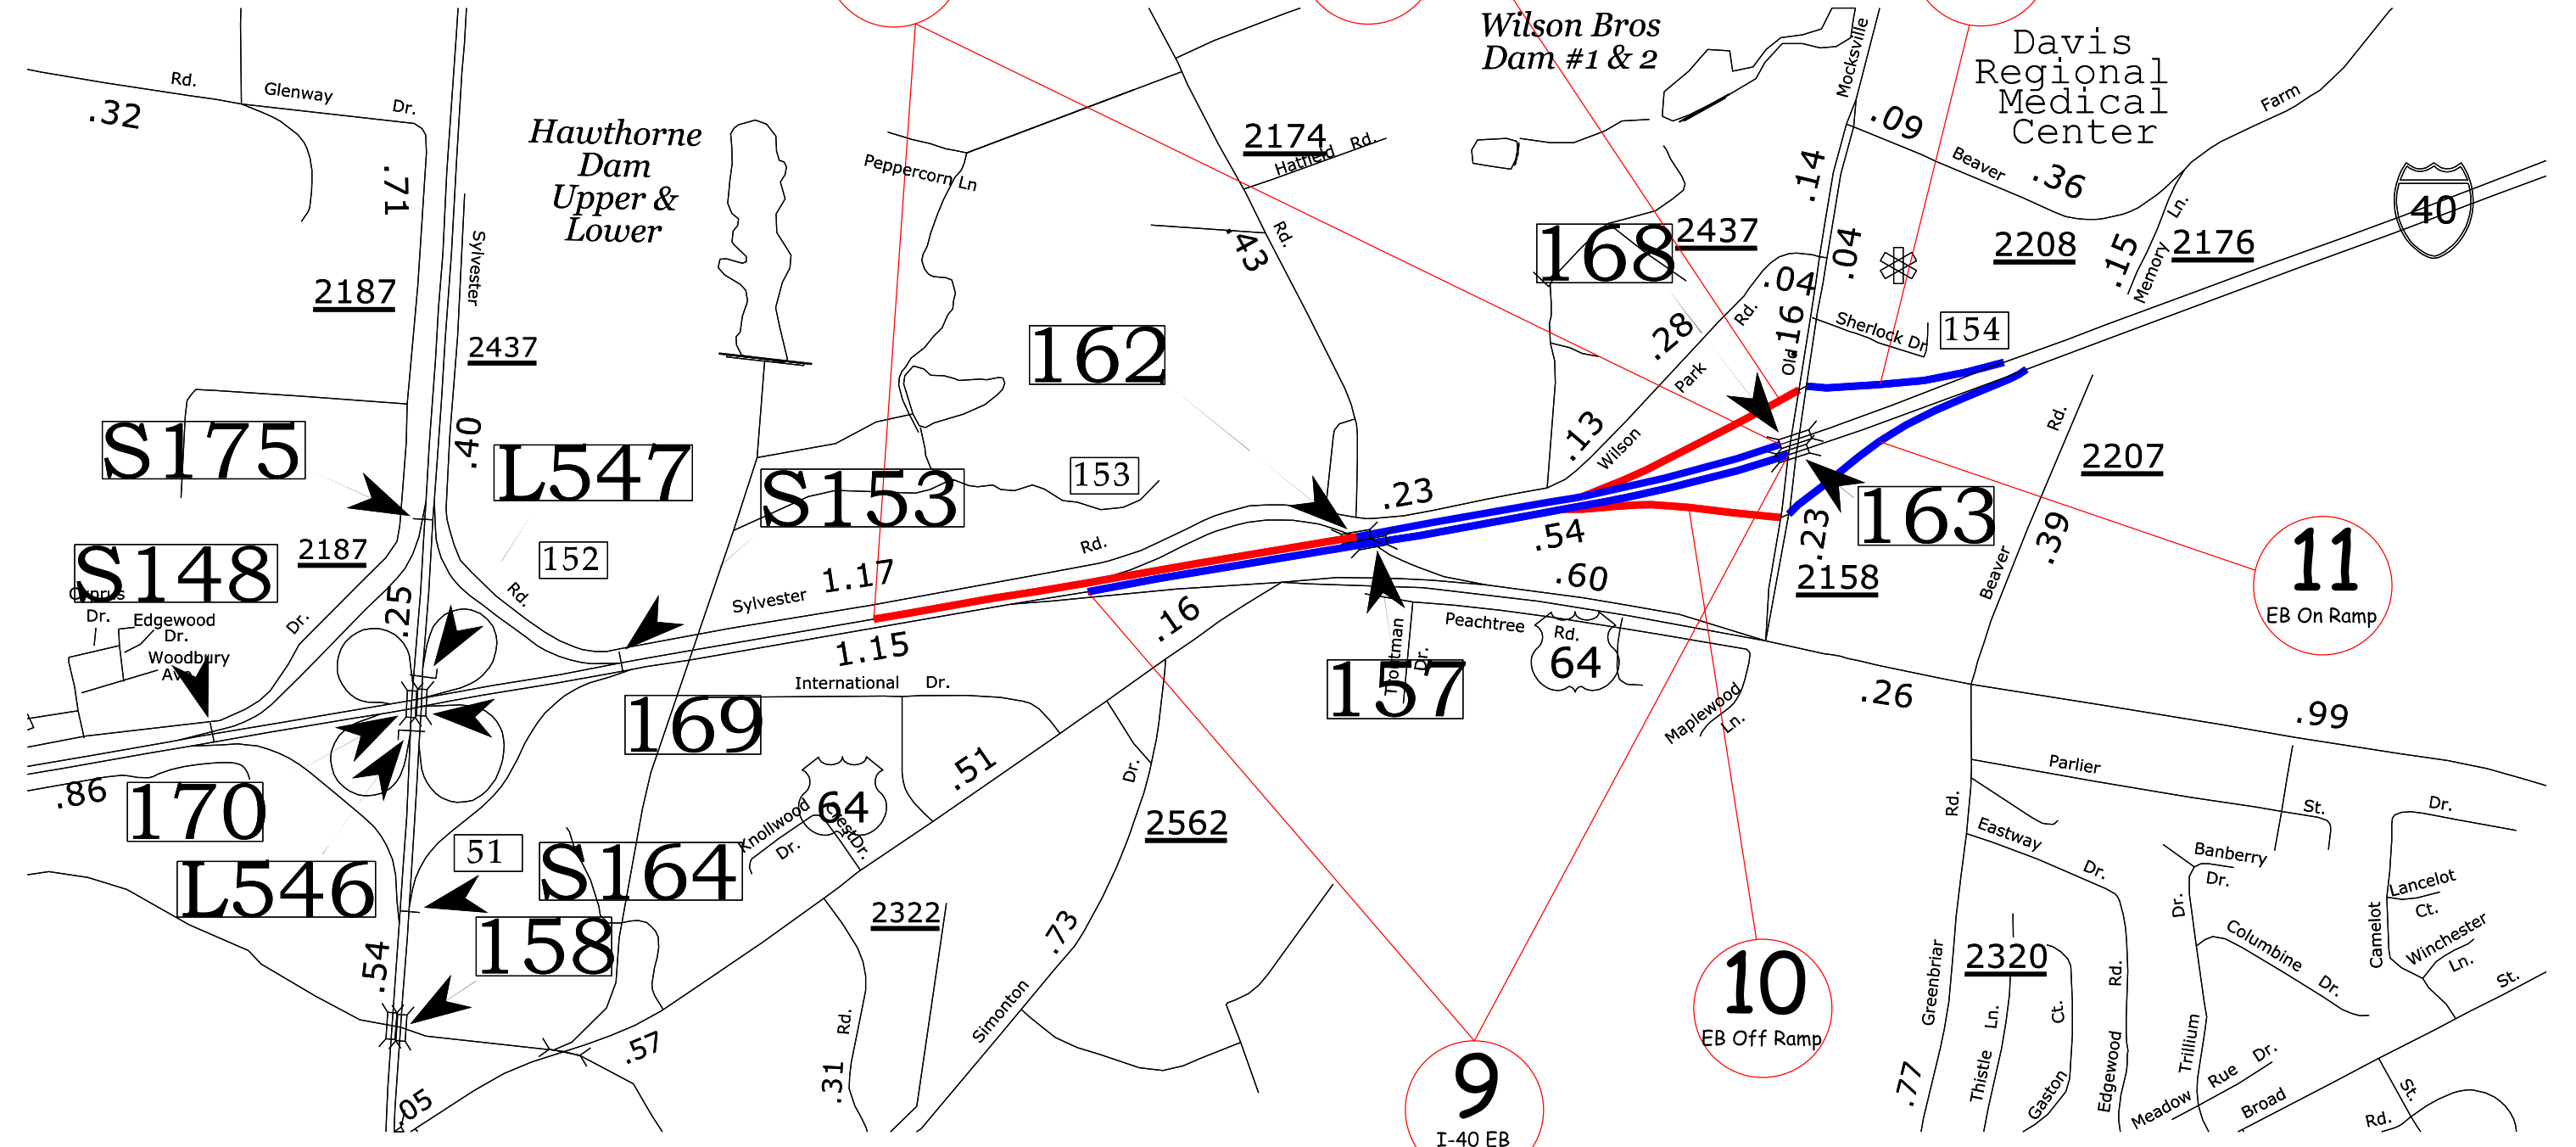

2016 - 2017
Resurfacing Maps
Iredell County

No Scale