


DETAIL "A"
 (SIMILAR EACH END OF UNIT)
 NOTE: EXTERIOR UNIT SHOWN - INTERIOR UNIT SIMILAR EXCEPT OMIT #5 S12 BARS.

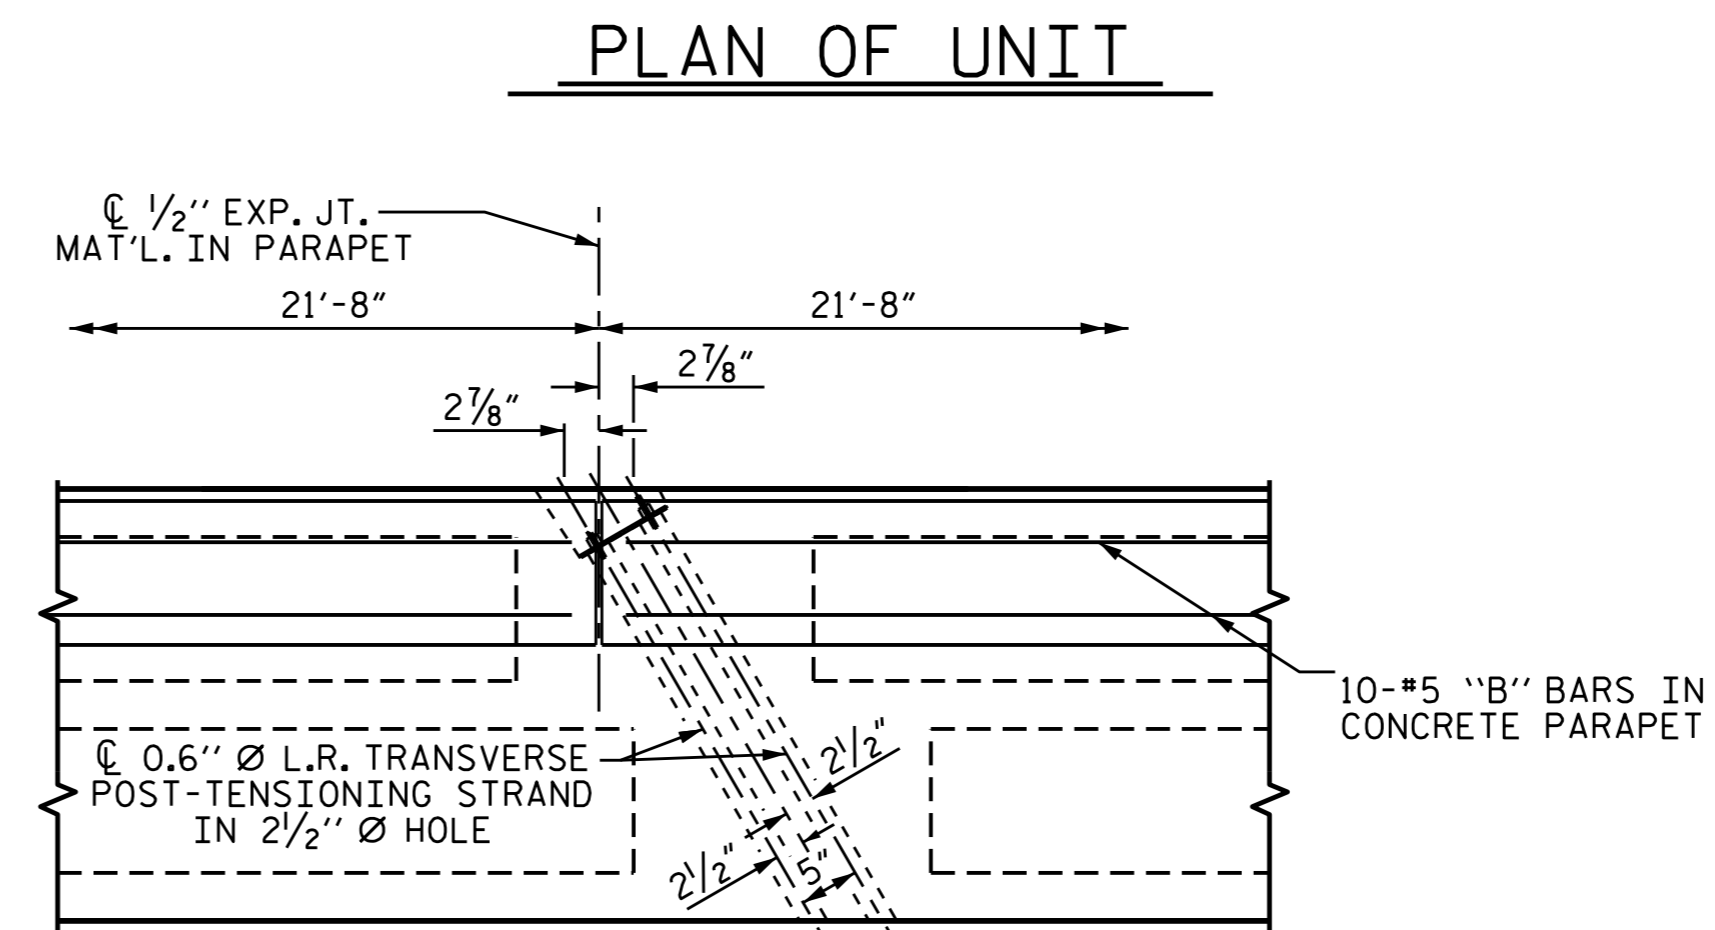

DETAIL "B"
 #4 S11 BARS MAY BE SHIFTED AS NECESSARY TO MAINTAIN 1" CLEAR TO GROUDED RECESS AND 2 1/2" Ø TRANSVERSE POST-TENSIONING STRAND HOLES

PLAN OF UNIT

PROJECT NO. B-4461
 CHATHAM COUNTY
 STATION: 19+12.00 -L-

SHEET 4 OF 6
 STATE OF NORTH CAROLINA
 DEPARTMENT OF TRANSPORTATION
 RALEIGH
PLAN OF 65' UNIT
33'-10" CLEAR ROADWAY
60° SKEW
SPAN B



Designed by: Ting Fang
 4/11/2016

ASSEMBLED BY :	S. WANCE	DATE :	06/14
CHECKED BY :	W. F. PARKER	DATE :	09/15
DRAWN BY :	MAA	6/10	REV. 12/5/11
CHECKED BY :	MKT	7/10	REV. 8/14
			MAA/AAC
			MAA/TMG

DOCUMENT NOT CONSIDERED FINAL UNLESS ALL SIGNATURES COMPLETED

REVISIONS						SHEET NO.
NO.	BY:	DATE:	NO.	BY:	DATE:	S-9
1			3			TOTAL SHEETS
2			4			23