

5/14/98

PAVEMENT SCHEDULE


PROJECT REFERENCE NO.
2016CPT.05.10.10321.1, etc.

SHEET NO.
6


C1	1½" ASPHALT CONCRETE SURFACE COURSE, TYPE S9.5B, AT AN AVERAGE RATE OF 168 LBS. PER SQ. YD.
C2	1½" ASPHALT CONCRETE SURFACE COURSE, TYPE S9.5C, AT AN AVERAGE RATE OF 168 LBS. PER SQ. YD.
U	EXISTING PAVEMENT
S	PROP. SHOULDER RECONSTRUCTION IN AREAS ONLY AS DIRECTED BY THE ENGINEER
V	1½" MILLING

NOTES

ALL UNPAVED S.R. ROADS TO BE RESURFACED 50' FROM EDGE OF PAVEMENT OF MAIN PROJECT
 ALL PAVED S.R. ROADS TO BE RESURFACED TO THE ENDS OF THE RADII, OR AS DIRECTED BY THE ENGINEER.
 EDGES, PAVEMENT WIDENING, INTERSECTIONS AND BRIDGE FLARES ARE INCLUDED IN THE TABLE OF QUANTITIES.
 BRIDGES TO BE RESURFACED AT LOCATIONS AND TO DEPTH AS DIRECTED BY THE ENGINEER.

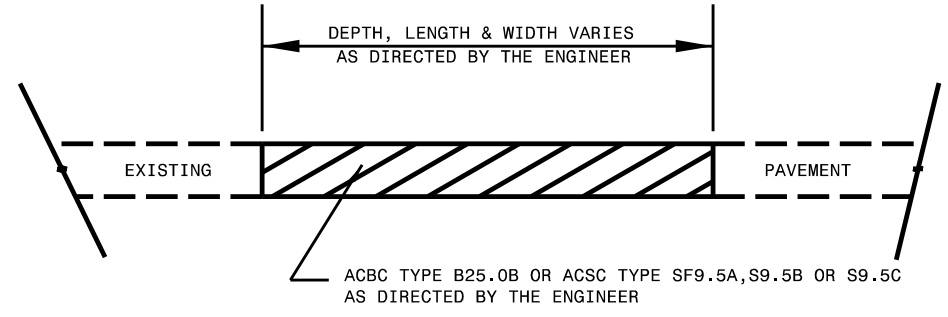

PATCHING EXISTING PAVEMENT
 MILLING (IF REQUIRED BY TYPICAL) TO BE PERFORMED PRIOR TO PATCHING

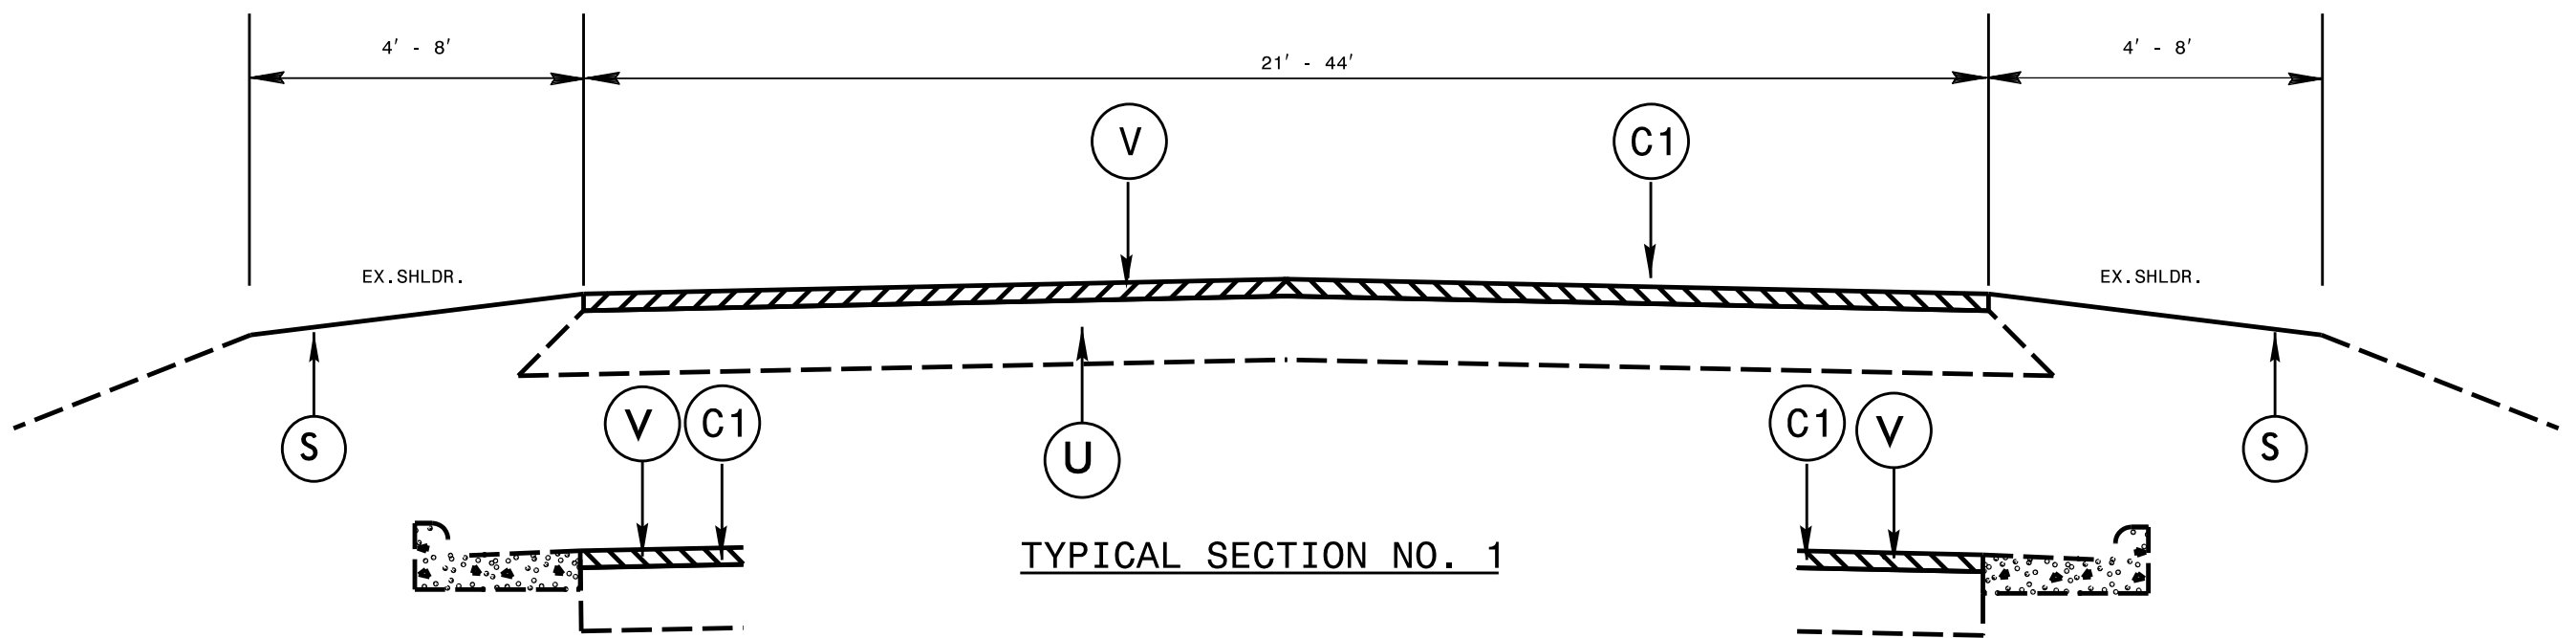

TYPICAL SECTION NO. 1

USE ON MAPS 2 - 10

CUSTOMER: GUNNISON COUNTY, CO. PROJECT: GUNNISON AVENUE AND 38TH AVENUE INTERSECTION. SHEET: 6 OF 6. DATE: 5/14/98.