


**-Y14- (Taylor St.)**


-Y14- STA 10+39.75=  
-LALT- STA 48+86.63 (33' LT)  
EL = 352.46'  
BEGIN GRADE

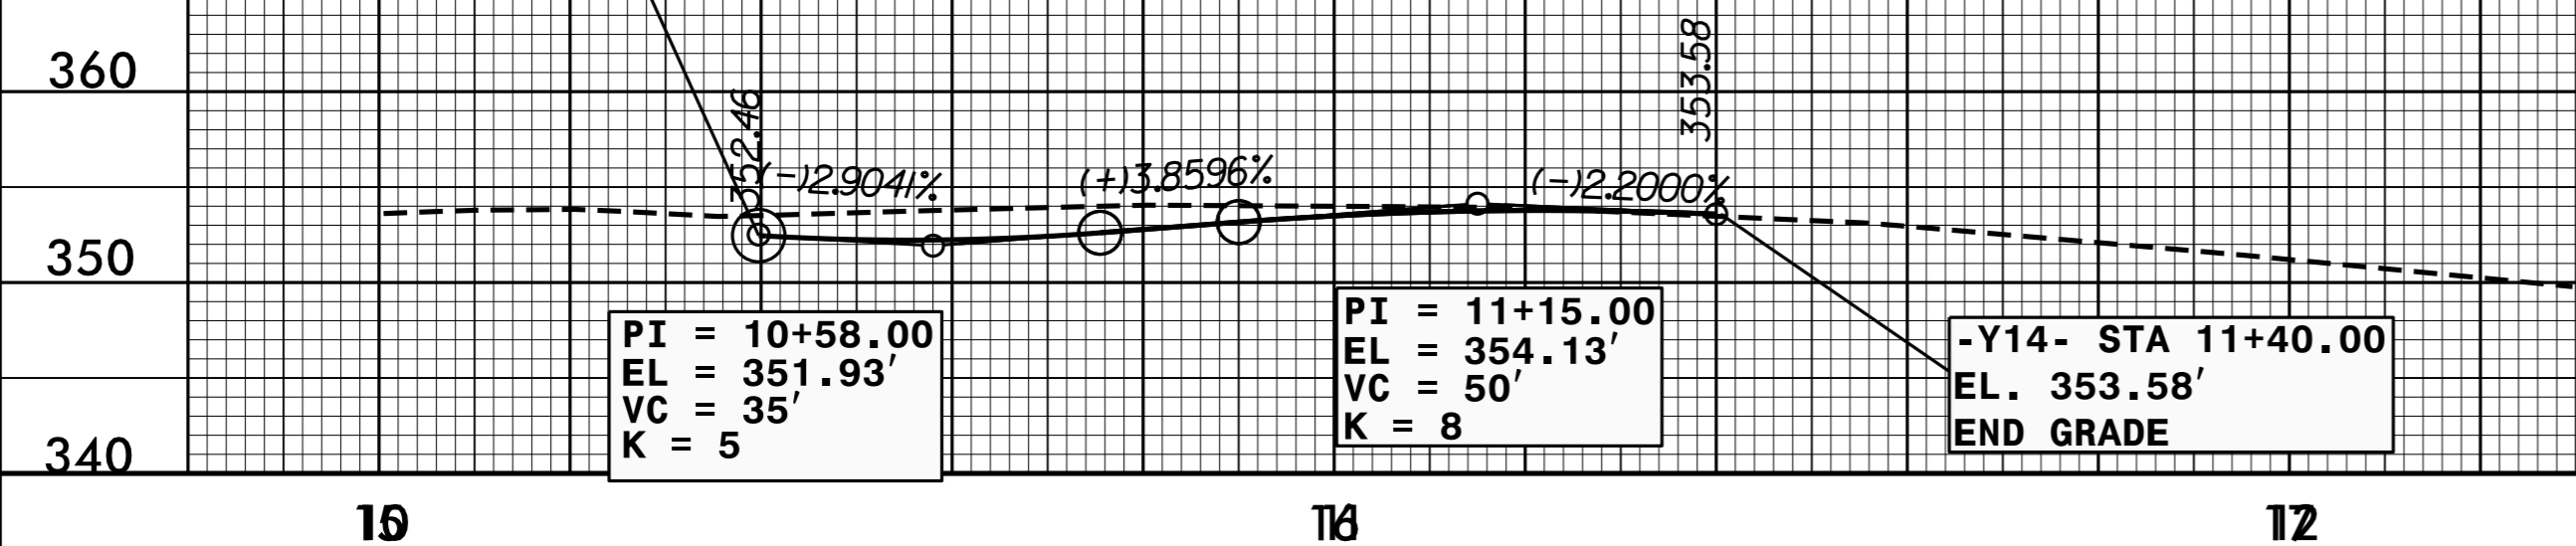

SEE SHEET 10 FOR PLAN VIEW

**-Y15- (Taylor St.)**

-Y15- STA 10+27.50=  
-LALT- STA 48+73.71 (33' RT)  
EL = 354.51'  
BEGIN GRADE

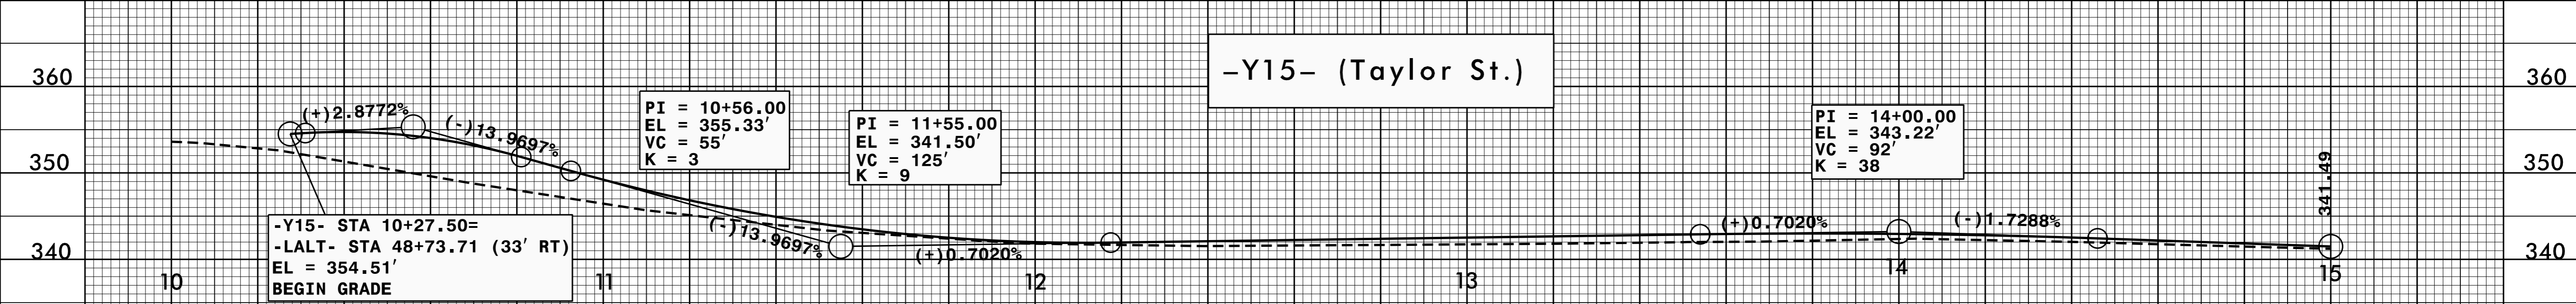

SEE SHEET 10, 20 FOR PLAN VIEW

**-Y15- (Taylor St.)**

PI = 15+77.00  
EL = 340.16'  
VC = 52'  
K = 26


-Y15- STA 16+20.00  
EL = 340.29'  
END GRADE

**-Y15A-**

-Y15A- STA 10+17.00=  
-Y15- STA 11+58.80 (17' LT)  
EL = 343.21'  
BEGIN CONSTRUCTION

PI = 10+60.00  
EL = 343.00'  
VC = 20'  
K = 5

-Y15A- STA 10+80.00  
EL = 342.03'  
END CONSTRUCTION

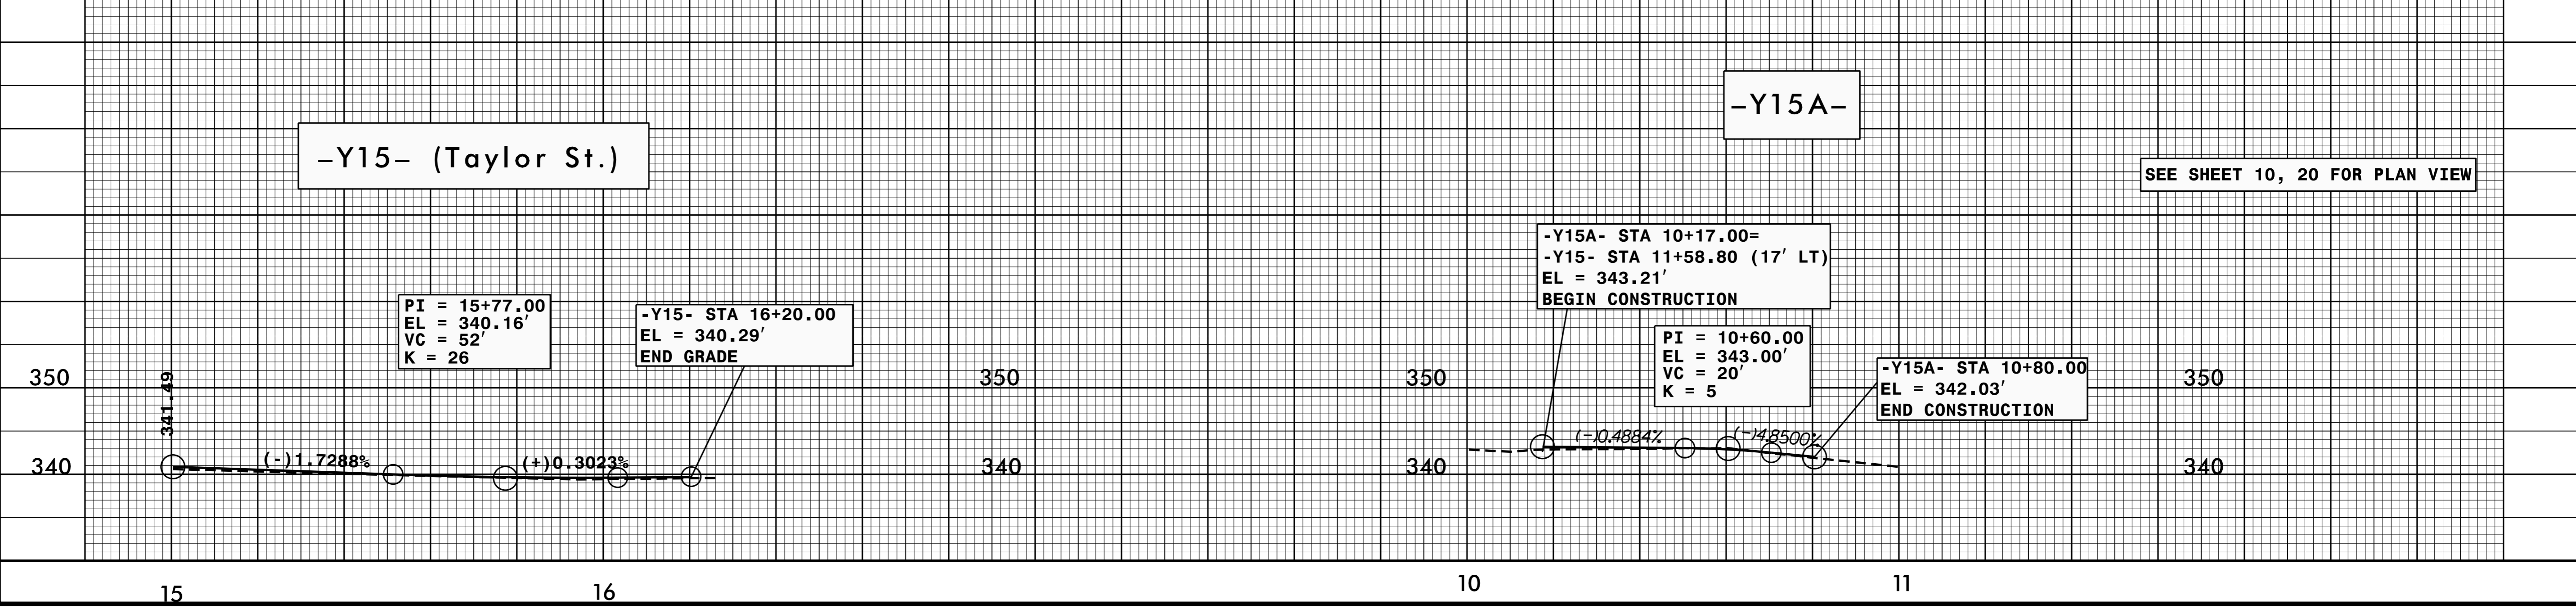

5/28/99

07 MAY 2015 15:53  
U-3308-rdy-pf1.dgn