

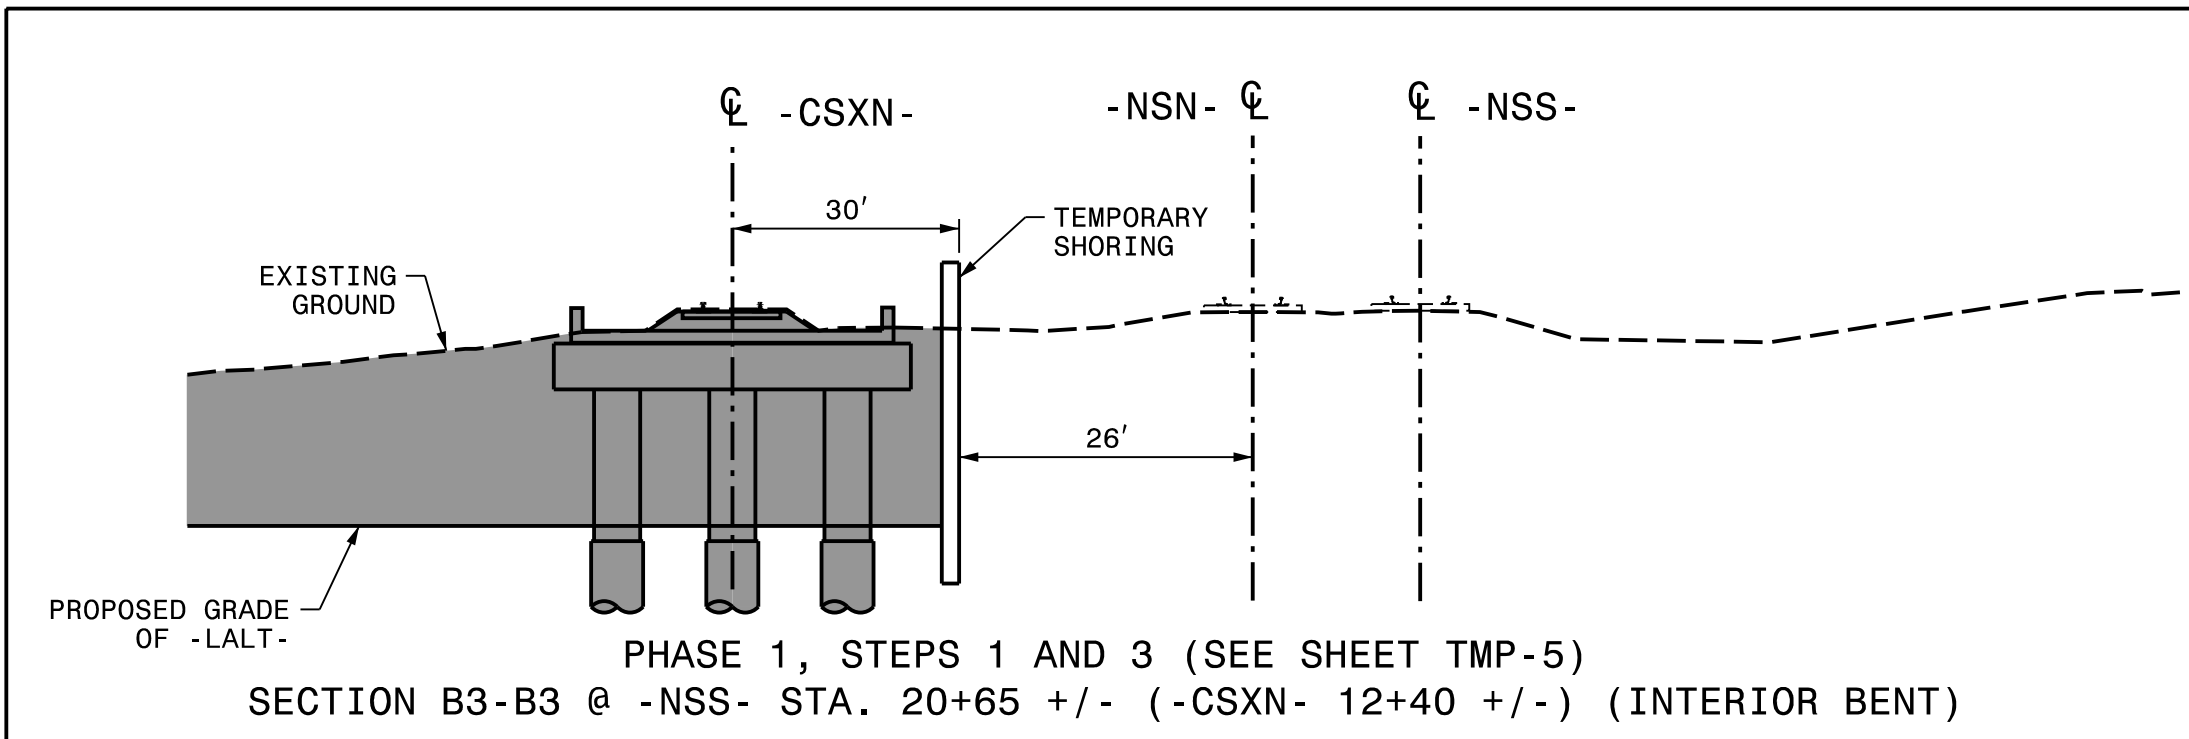
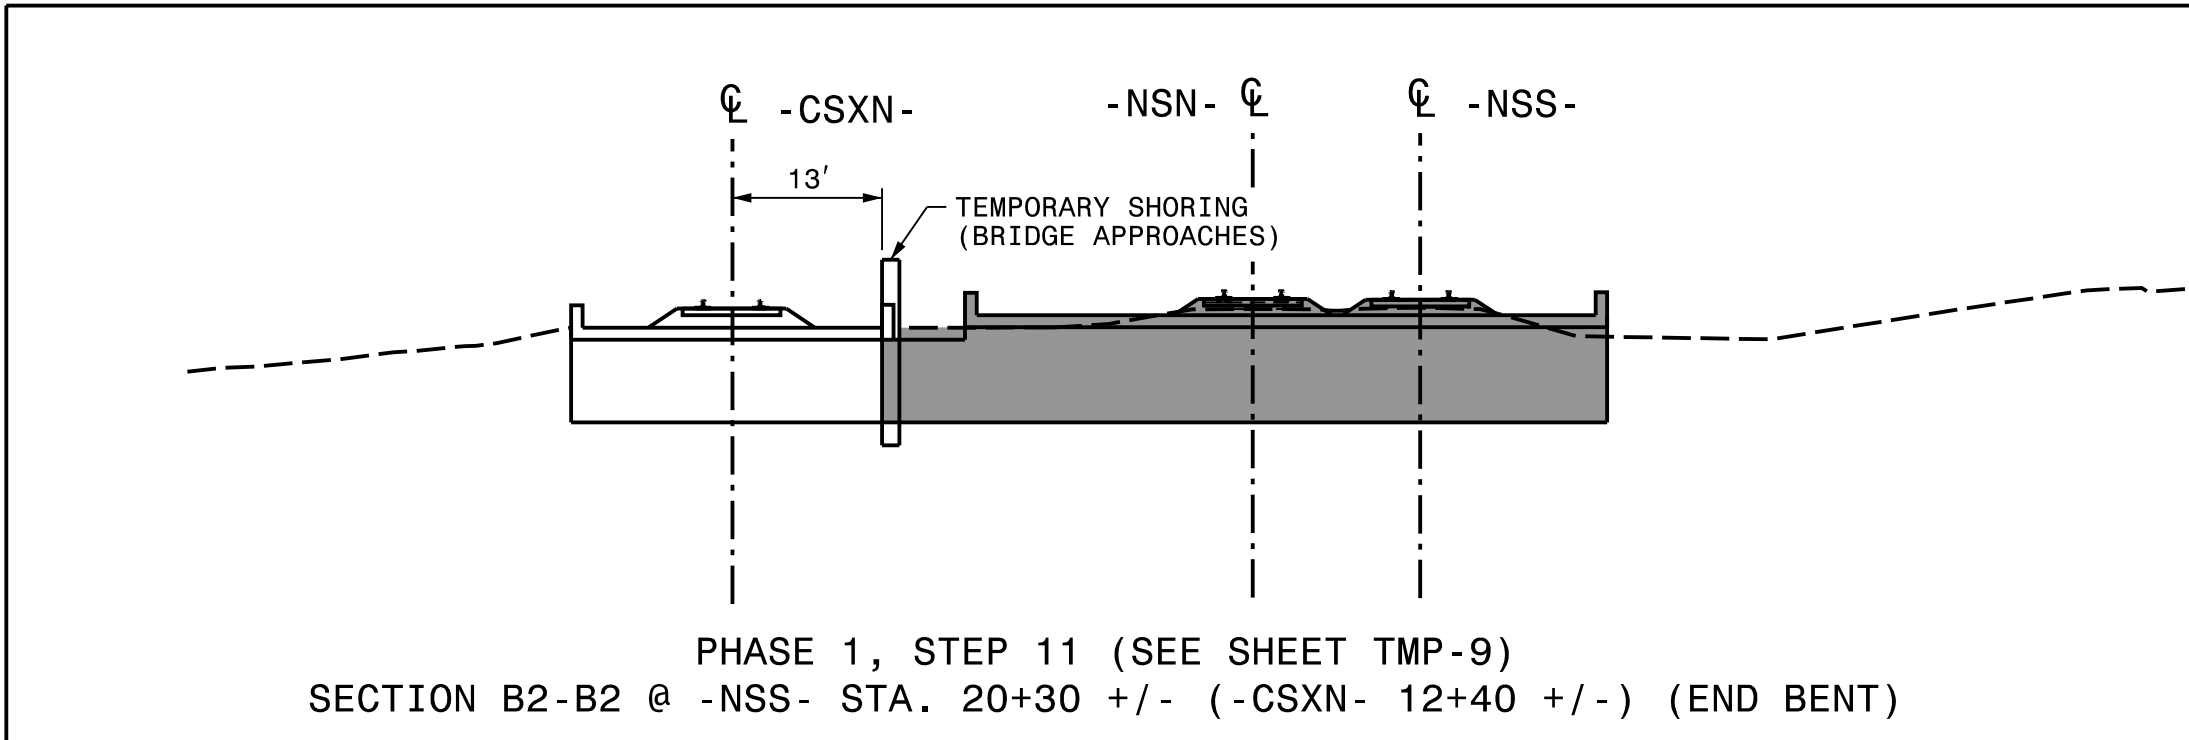
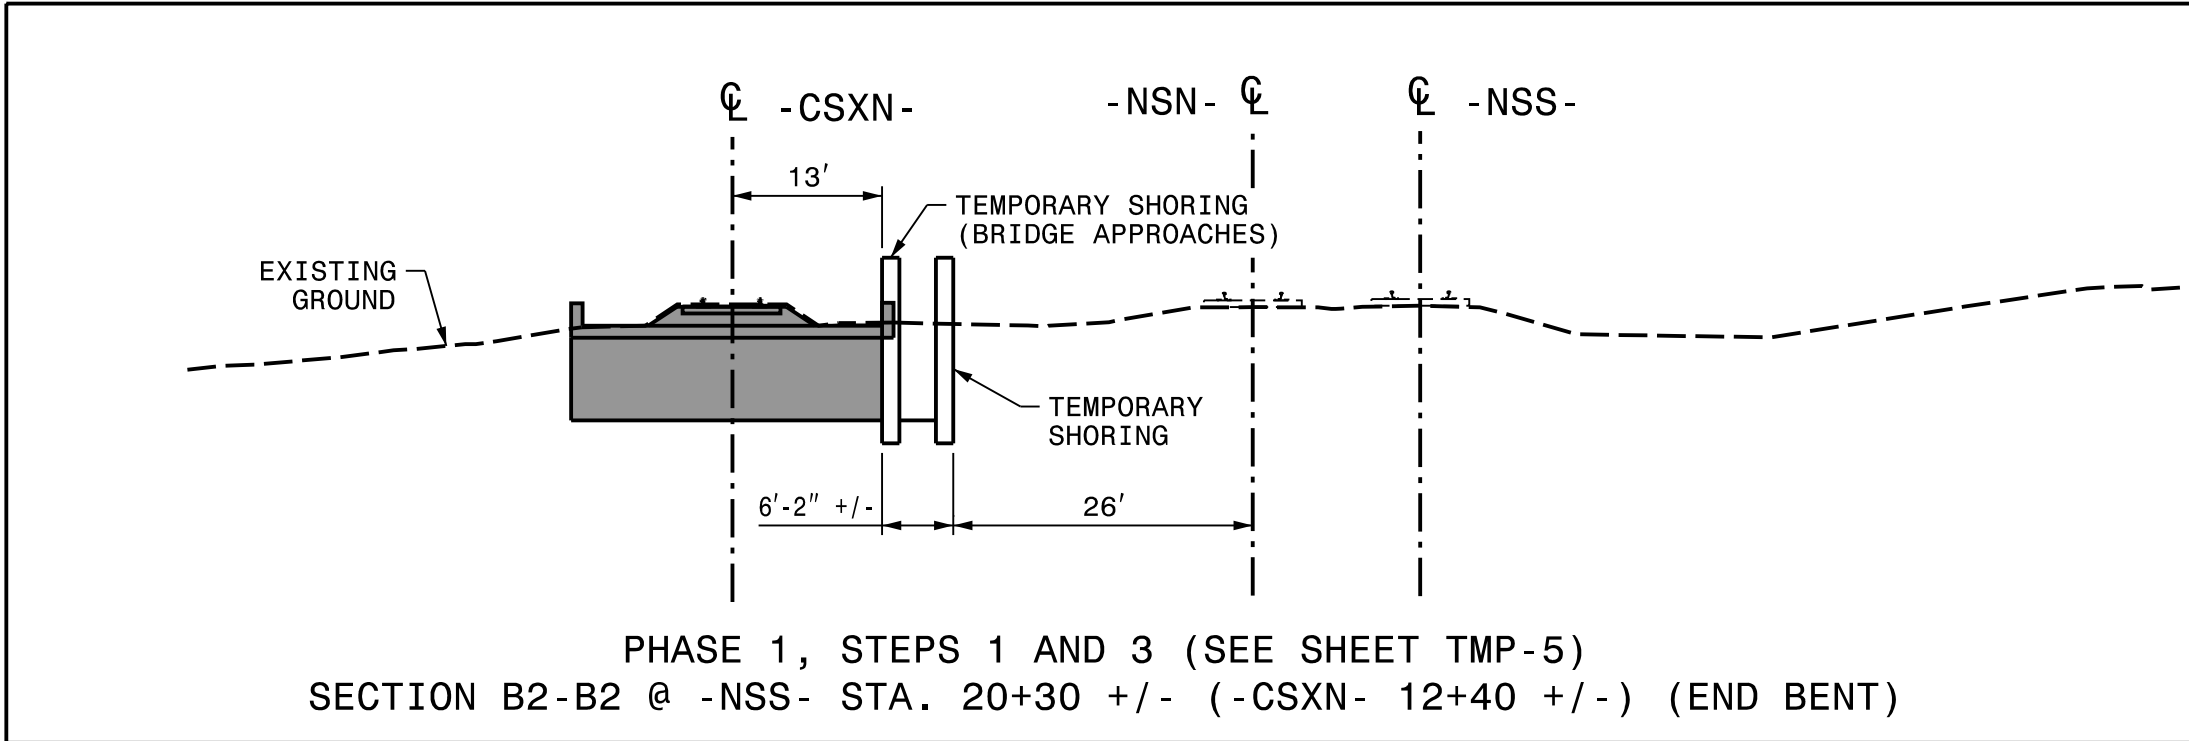
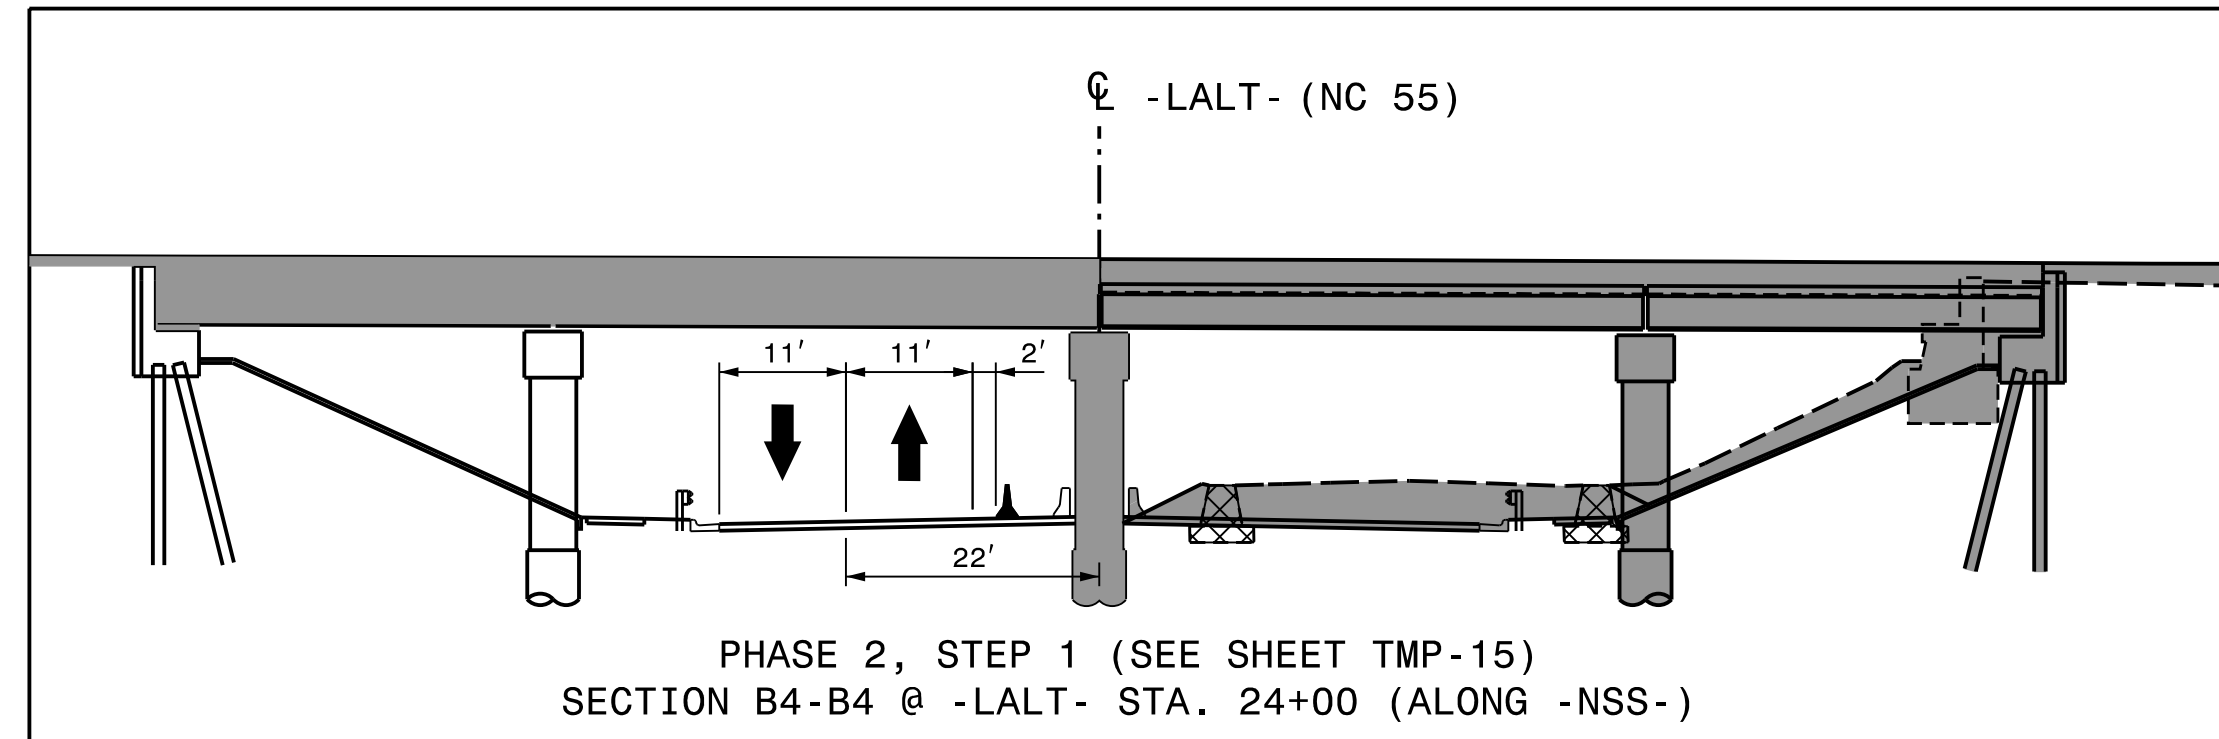


NSRR & CSX BRIDGES OVER NC 55

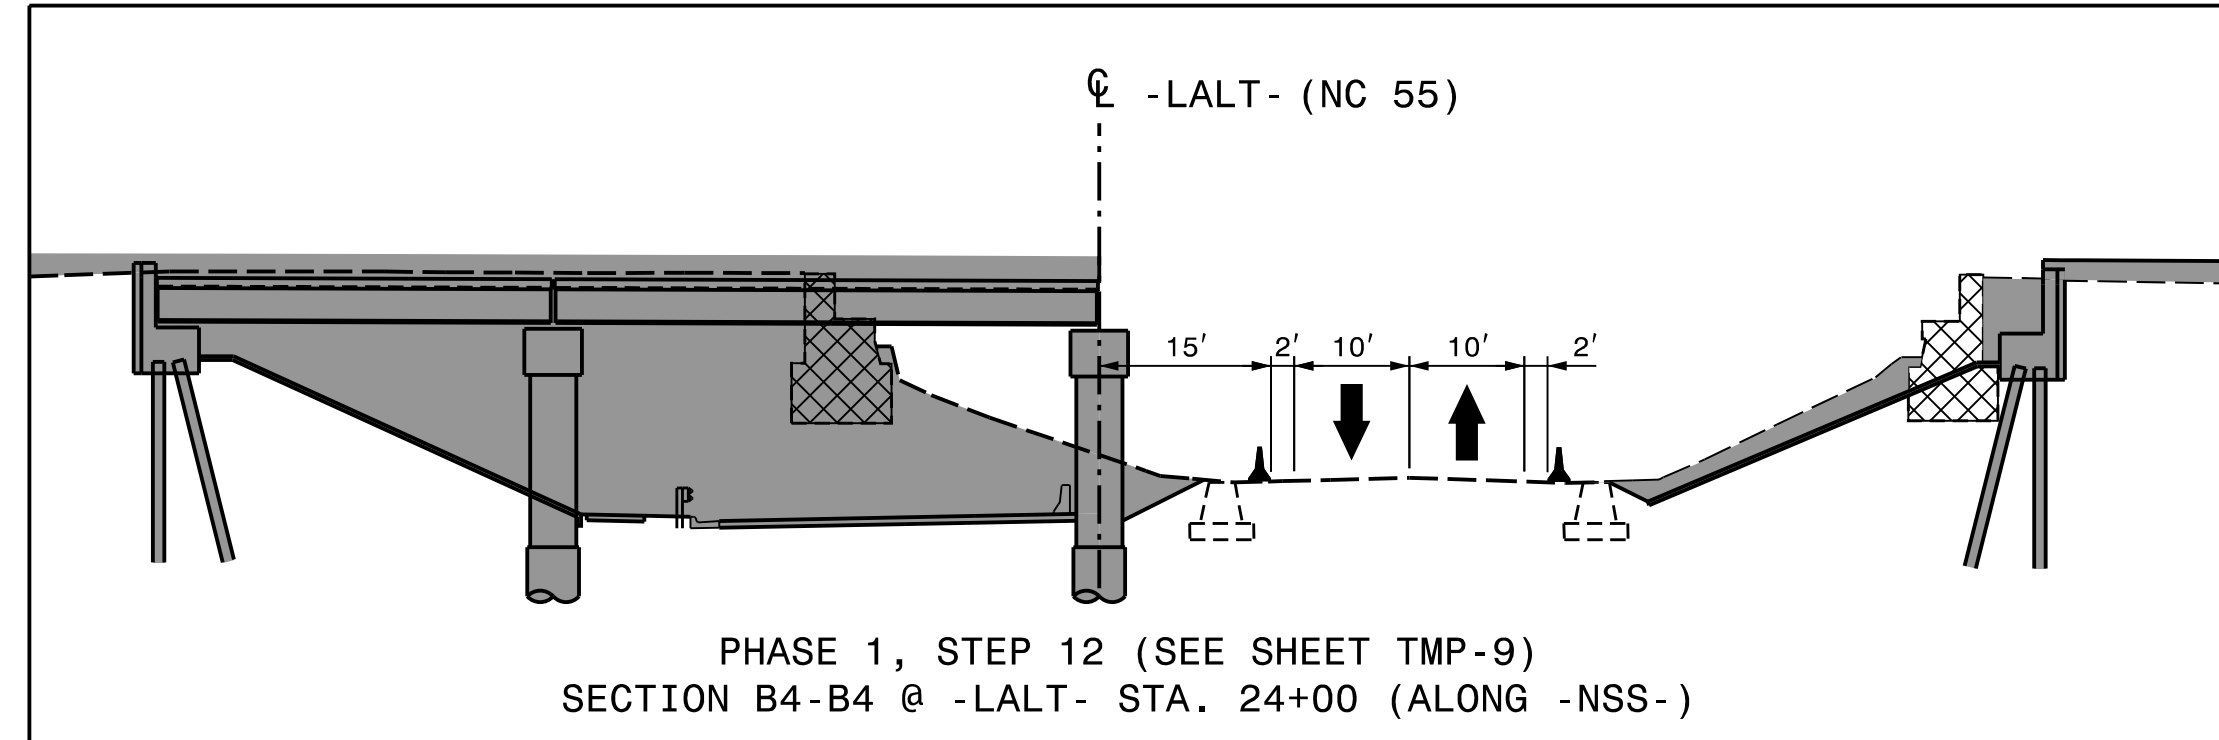


NSRR BRIDGE OVER NC 55

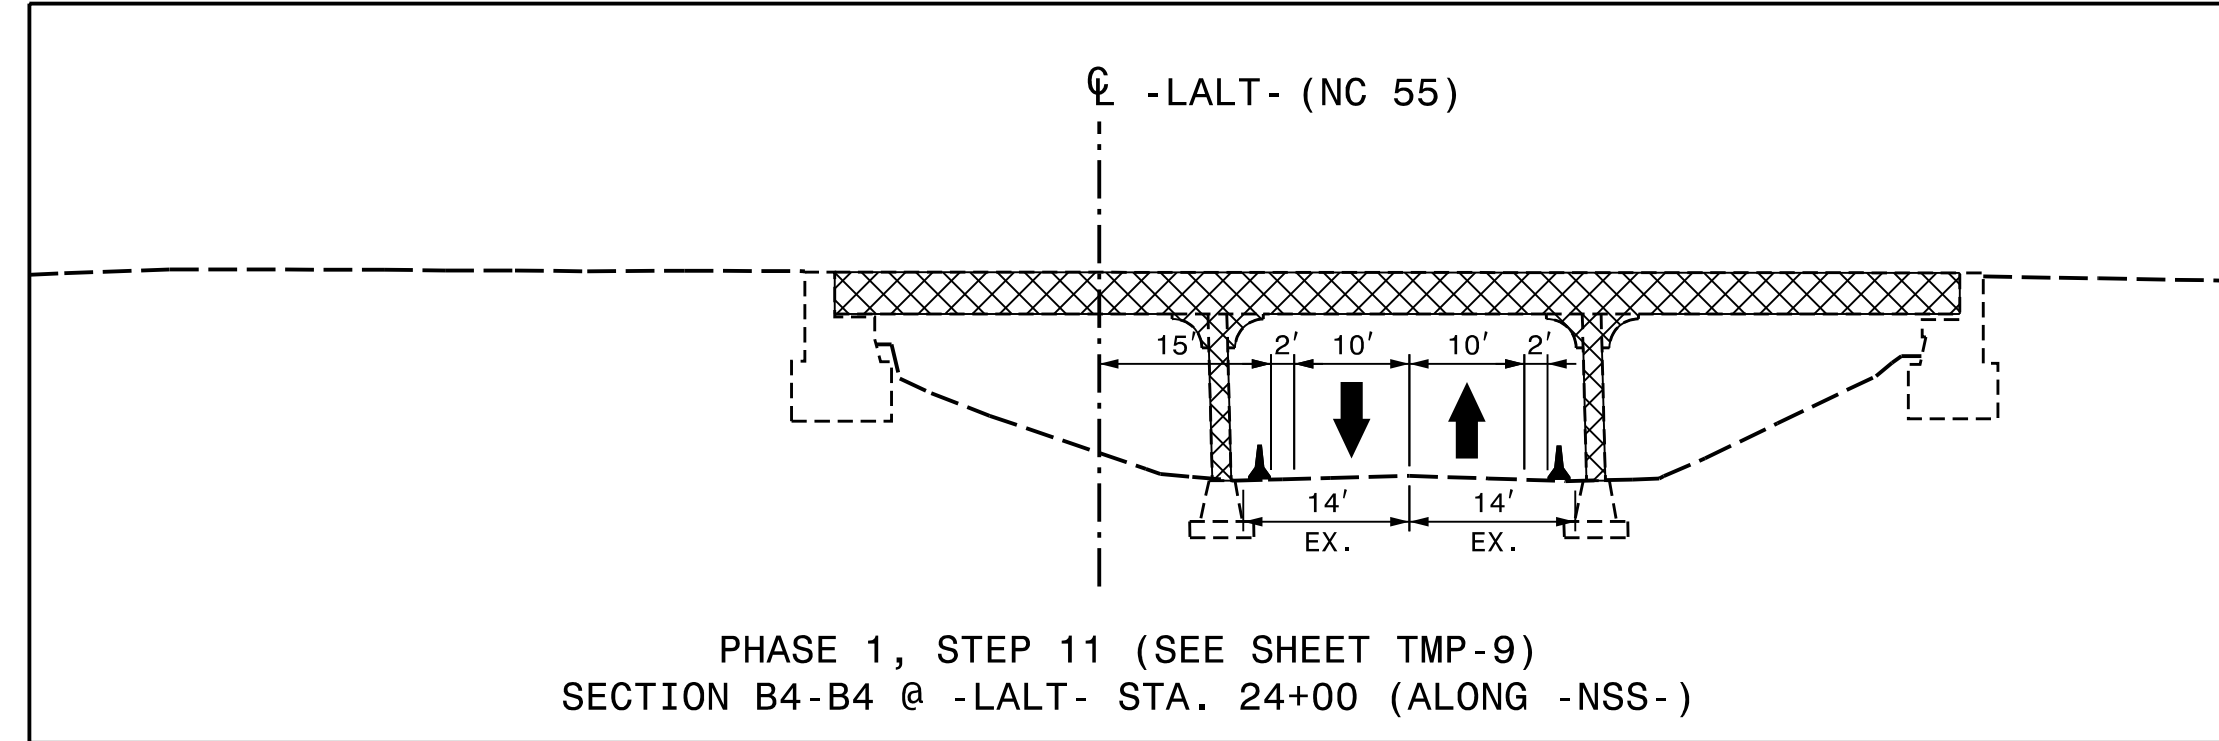


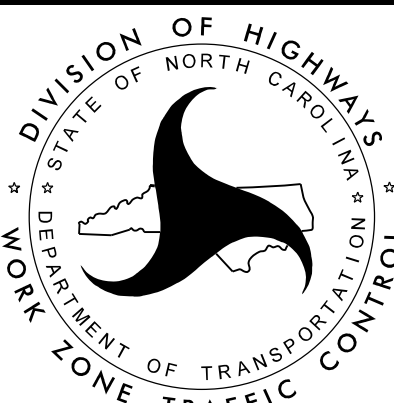
REVISIONS

PLOT DRIVER: NCDOT_pdf_color_eng_50.plt PENTABLE: NCDOT_tcp.tbl
 USER: erbrooks DATE: 5/12/2016 TIME: 3:58:46 PM
 FILE: c:\pwworking\tpa\d0487729\U-3308_TMP-TMP-04B.dgn

DOCUMENT NOT CONSIDERED FINAL UNLESS ALL SIGNATURES COMPLETED

APPROVED  DATE: 5/13/2016

SEAL

DIVISION OF HIGHWAYS
STATE OF NORTH CAROLINA
DEPARTMENT OF TRANSPORTATION
WORK ZONE TRAFFIC CONTROL

CSX & NSRR BRIDGE STAGING TYPICALS